
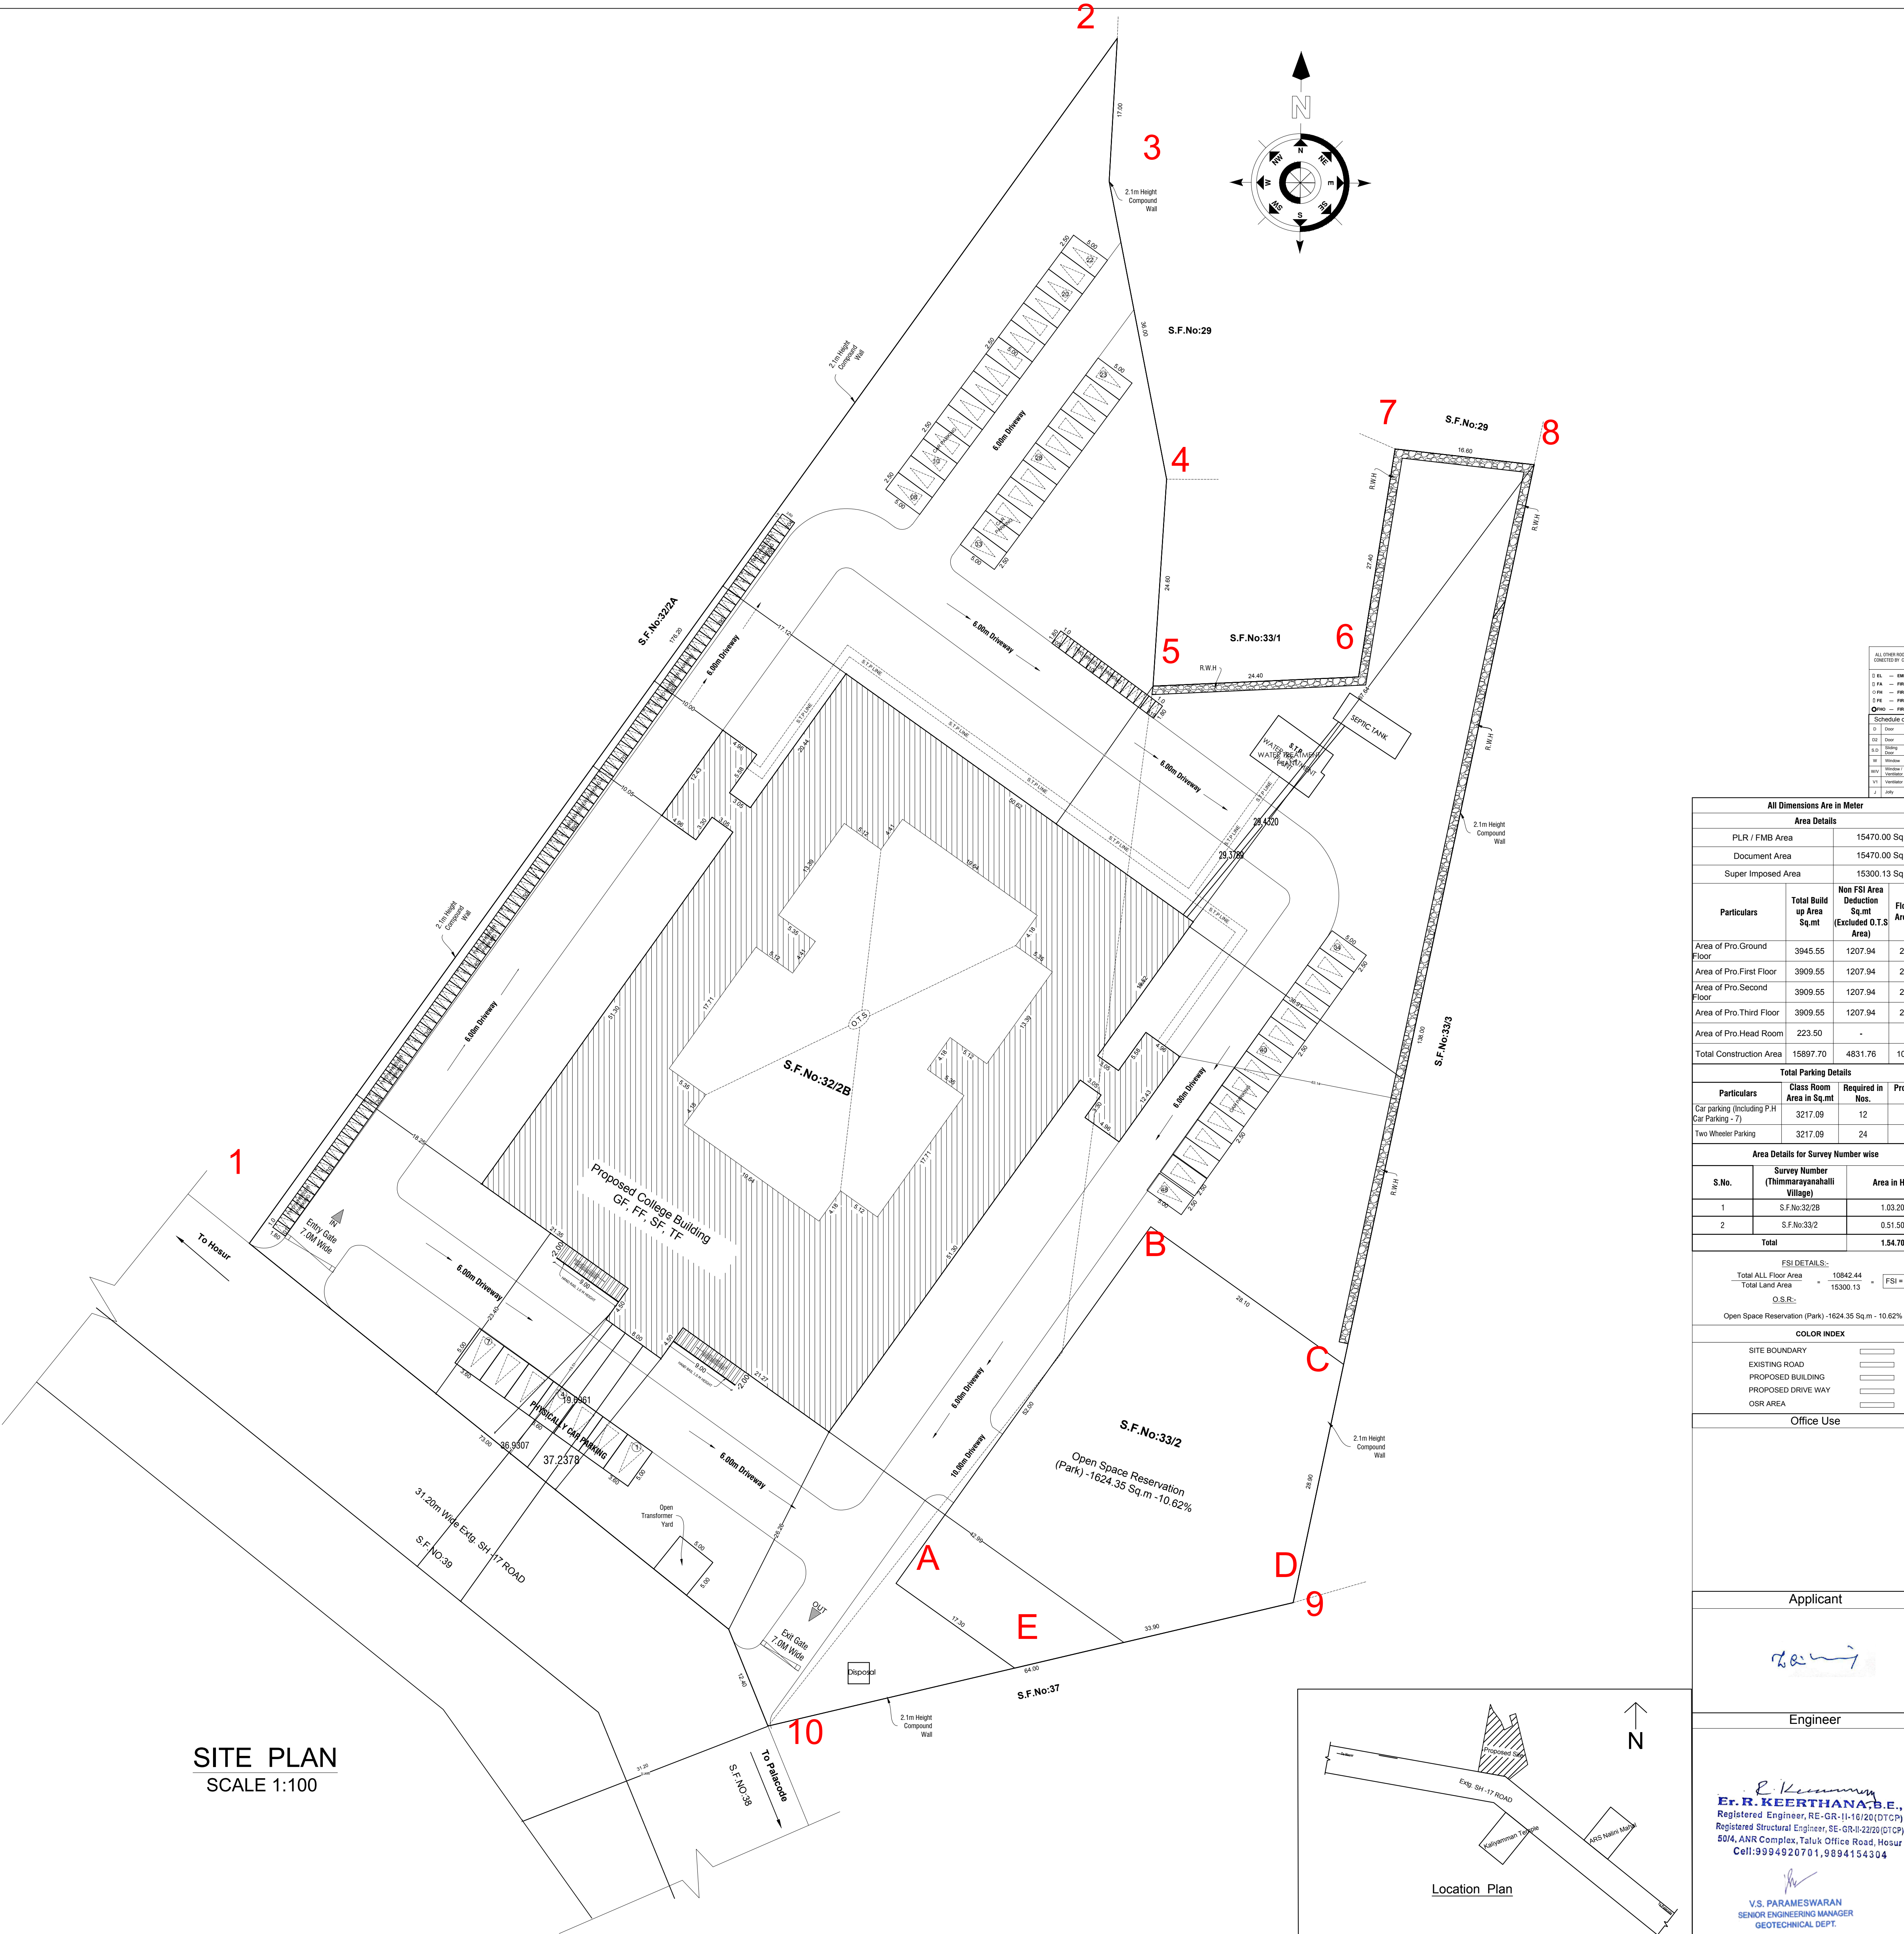


PLAN SHOWING THE PROPOSED CONSTRUCTION OF R.C.C ROOF GROUND, FIRST, SECOND, THIRD FLOOR BUILDING FOR "M/s.SRI MOOGAMBIGAI ARTS AND SCIENCE COLLEGE FOR WOMEN " (Run by Palacode Sri Vidya Mandir Educational Trust) , IN S.F.No.32/2B & 33/2 OF THIMMARAYANAHALLI VILLAGE, MAHENDRAMANGALAM PANCHAYAT, PALACODE TALUK, DHARMAPURI DISTRICT.

SCALE- 1:100

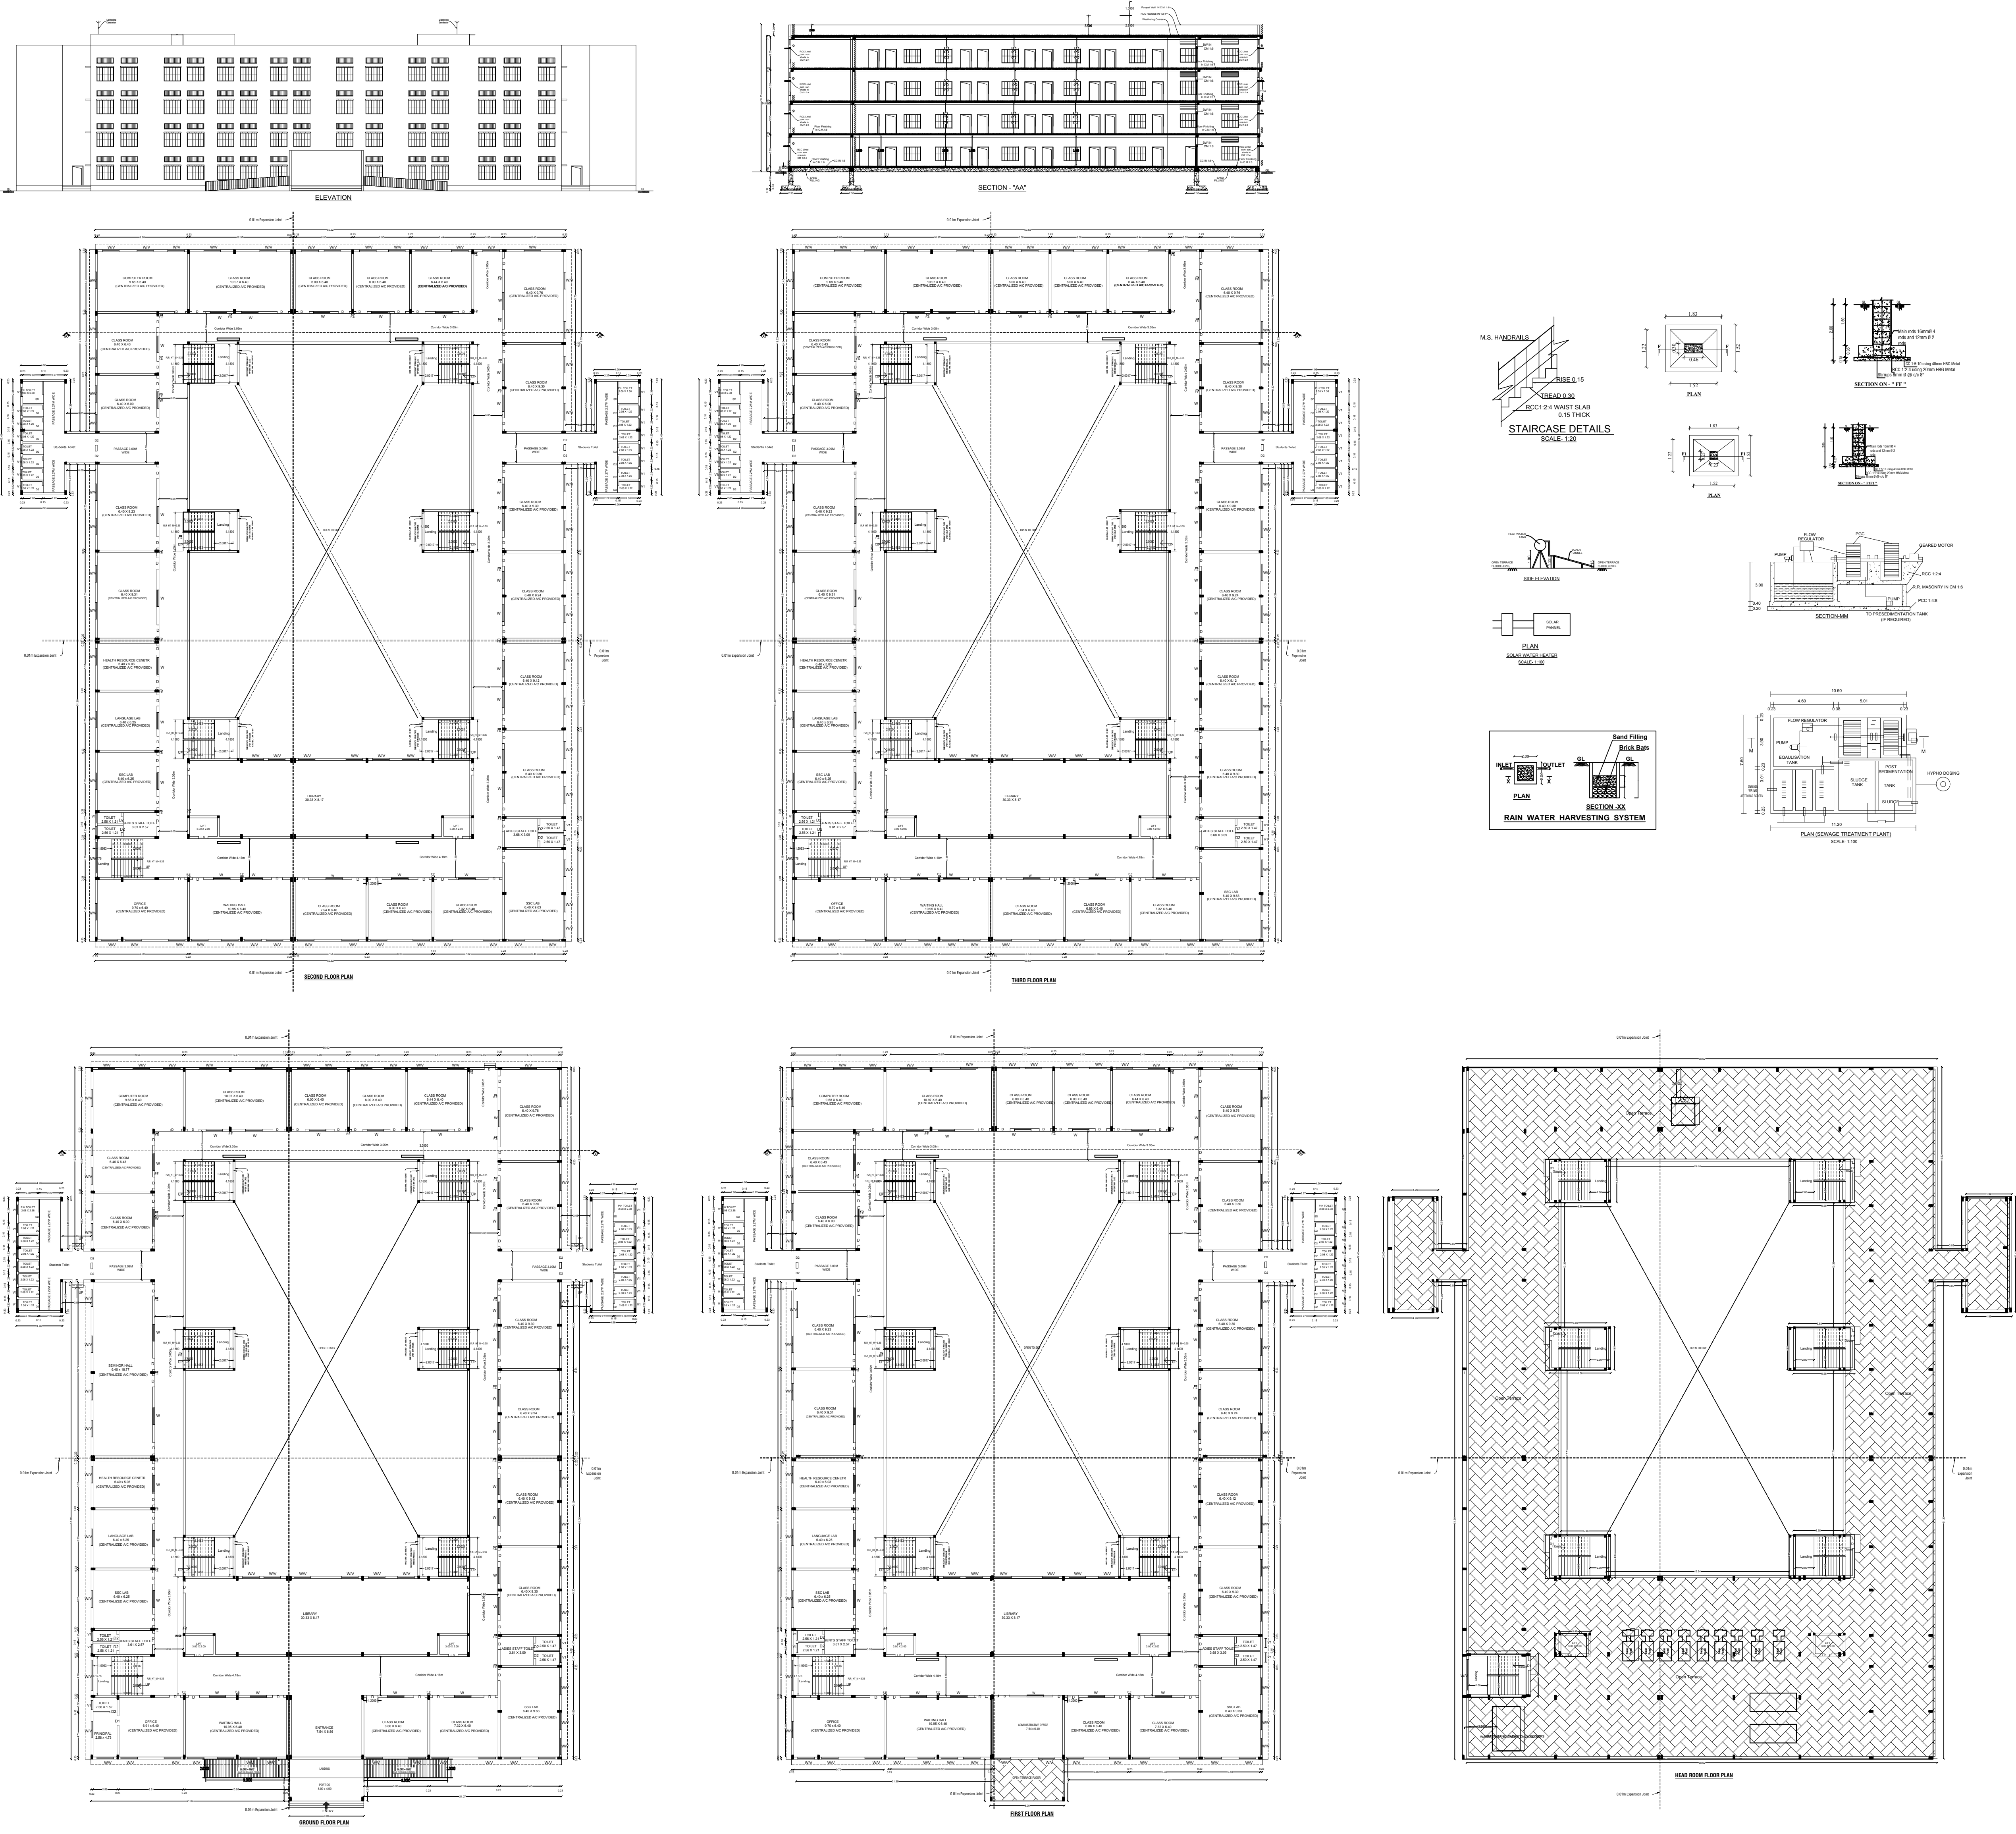

All Dimensions are in Meter				
Area Details				
PLR / FMB Area	15470.00 Sq.Mt			
Document Area	15470.00 Sq.Mt			
Super Imposed Area	15300.13 Sq.Mt			
Particulars	Total Build up Area Sq.mt	Deduction Sq.mt (Excluded 0.1% Area)	Floor (FBI) Area Sq.mt	Floor (FBI) Area Sq.mt
Area of Plot Ground Floor	3945.55	1207.94	2737.61	2737.61
Area of Plot First Floor	3909.55	1207.94	2701.61	2701.61
Area of Plot Second Floor	3909.55	1207.94	2701.61	2701.61
Area of Plot Third Floor	3909.55	1207.94	2701.61	2701.61
Area of Plot Head Room	223.50			
Total Construction Area	15897.70	4831.76	10862.44	
Particulars	Class Room Area in Sq.mt	Required in Nos.	Provided in Nos.	
Car parking (Including P.H. Car Parking - 7)	3217.59	12	48	
Two Wheeler Parking	3217.59	24	119	
Area Details for Survey Number wise				
S.No.	Survey Number (Thimmarayanahalli Village)	Area in Hec.		
1	S.F.No.32/2B	1.63.20		
2	S.F.No.33/2	0.51.50		
Total		1.64.70		
FBI DETAILS:				
Total All Floor Area	10862.44			
Total Land Area	15300.13			
OS.R.				
Open Space Reservation (Park) - 1624.35 Sq.m - 10.62%				
COLOR INDEX				
SITE BOUNDARY				
EXISTING ROAD				
PROPOSED BUILDING				
PROPOSED DRIVE WAY				
OSR AREA				
Office Use				
Applicant				
Engineer				
Er. R. KERTHANAABE Registered Engineer, No. GR-11-16261/17/19 Registered Structural Engineer, SE-584-2202/17/19 204, ARIK Complex, Taluk Office Road, Hosur Call: 9948424741, 9884154334				
V.S. PARAMESWARAN SENIOR ENGINEERING MANAGER GEOTECHNICAL DEPT.				