

PP

APPROVAL RECORD

Planning Permission

Adhiyamankottai
Dharmapuri district, Tamil Nadu

APPROVAL TYPE
Building Plan

ISSUING AUTHORITY
Rural Panchayat

PURPOSE
Residential

The approval as the planning authority issued it, reproduced in full behind this page.

An approval speaks to what was sanctioned, not to what was built. Completion is a separate record.

THE PLAN SHOWING THE EXISTING BUILDING RCC GROUND FLOOR AND THE PROPOSED CONSTRUCTION RCC FIRST FLOOR AND SECOND FLOOR RESIDENTIAL BUILDING IN S.F.NO.989/2A1C, S.F.NO.989/2A2C AND PLOT NO:11&12 ADHIYAMAN KOTTAI VILLAGE AND PANCHAYAT, NALLAMPALLI UNION , NALLAMPALLI TALUK, DHARMAPURI DISTRICT.

APPLICANT : Mr.S.SHINE THOMAS S/o Mr. SALEM KUTTY

SCALE 1:100

OFFICE USE:-




T

="


NALLAMPALLI PANCHAYAT UNION". So any seal

CHAYAT,


or Sign is not necessary.

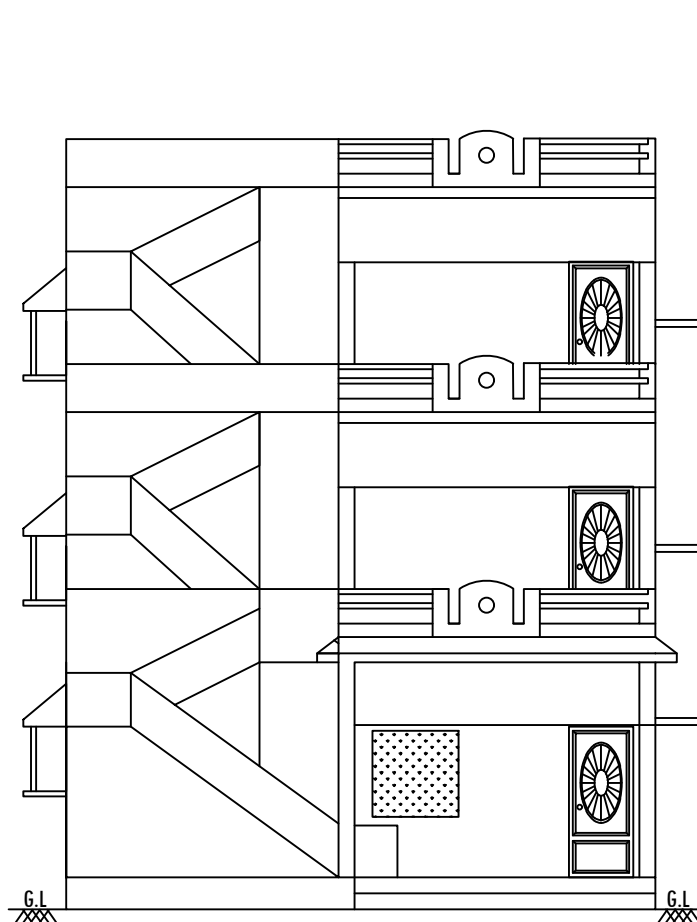

ELEVATION

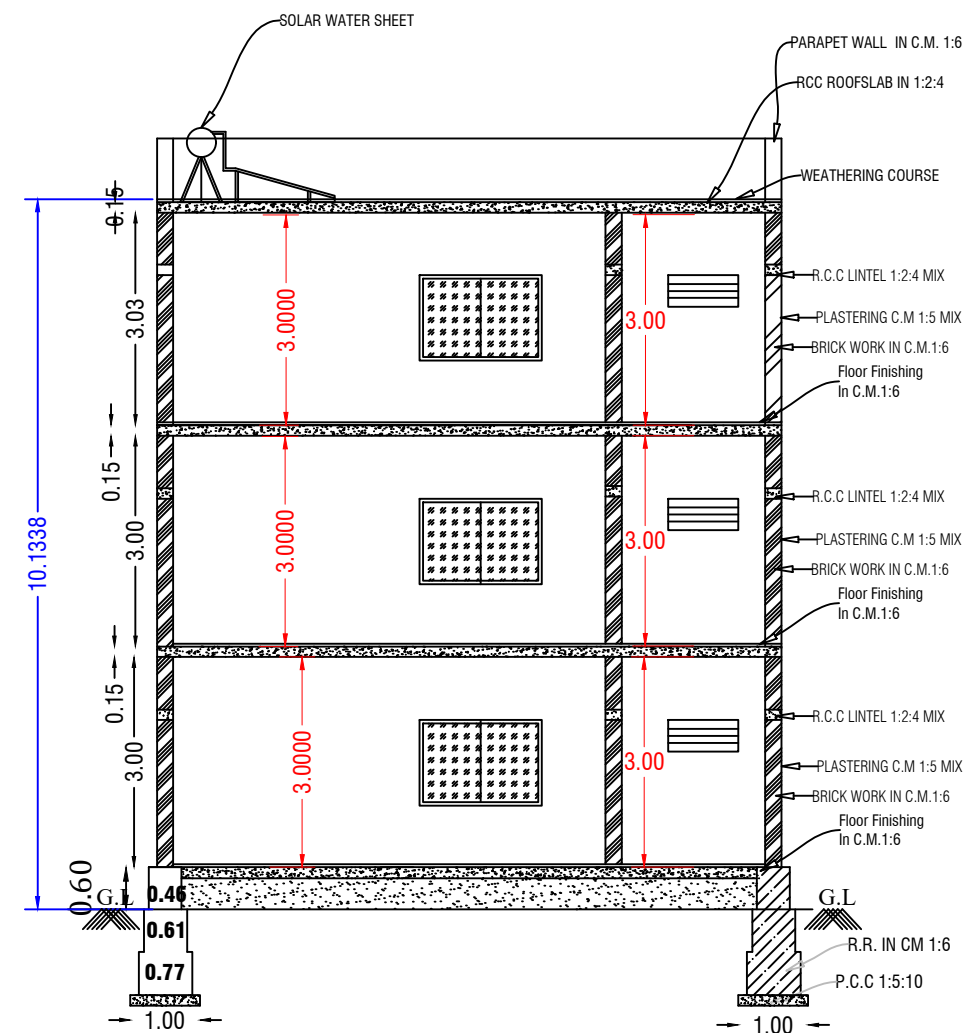


SECTION ON -"AB"

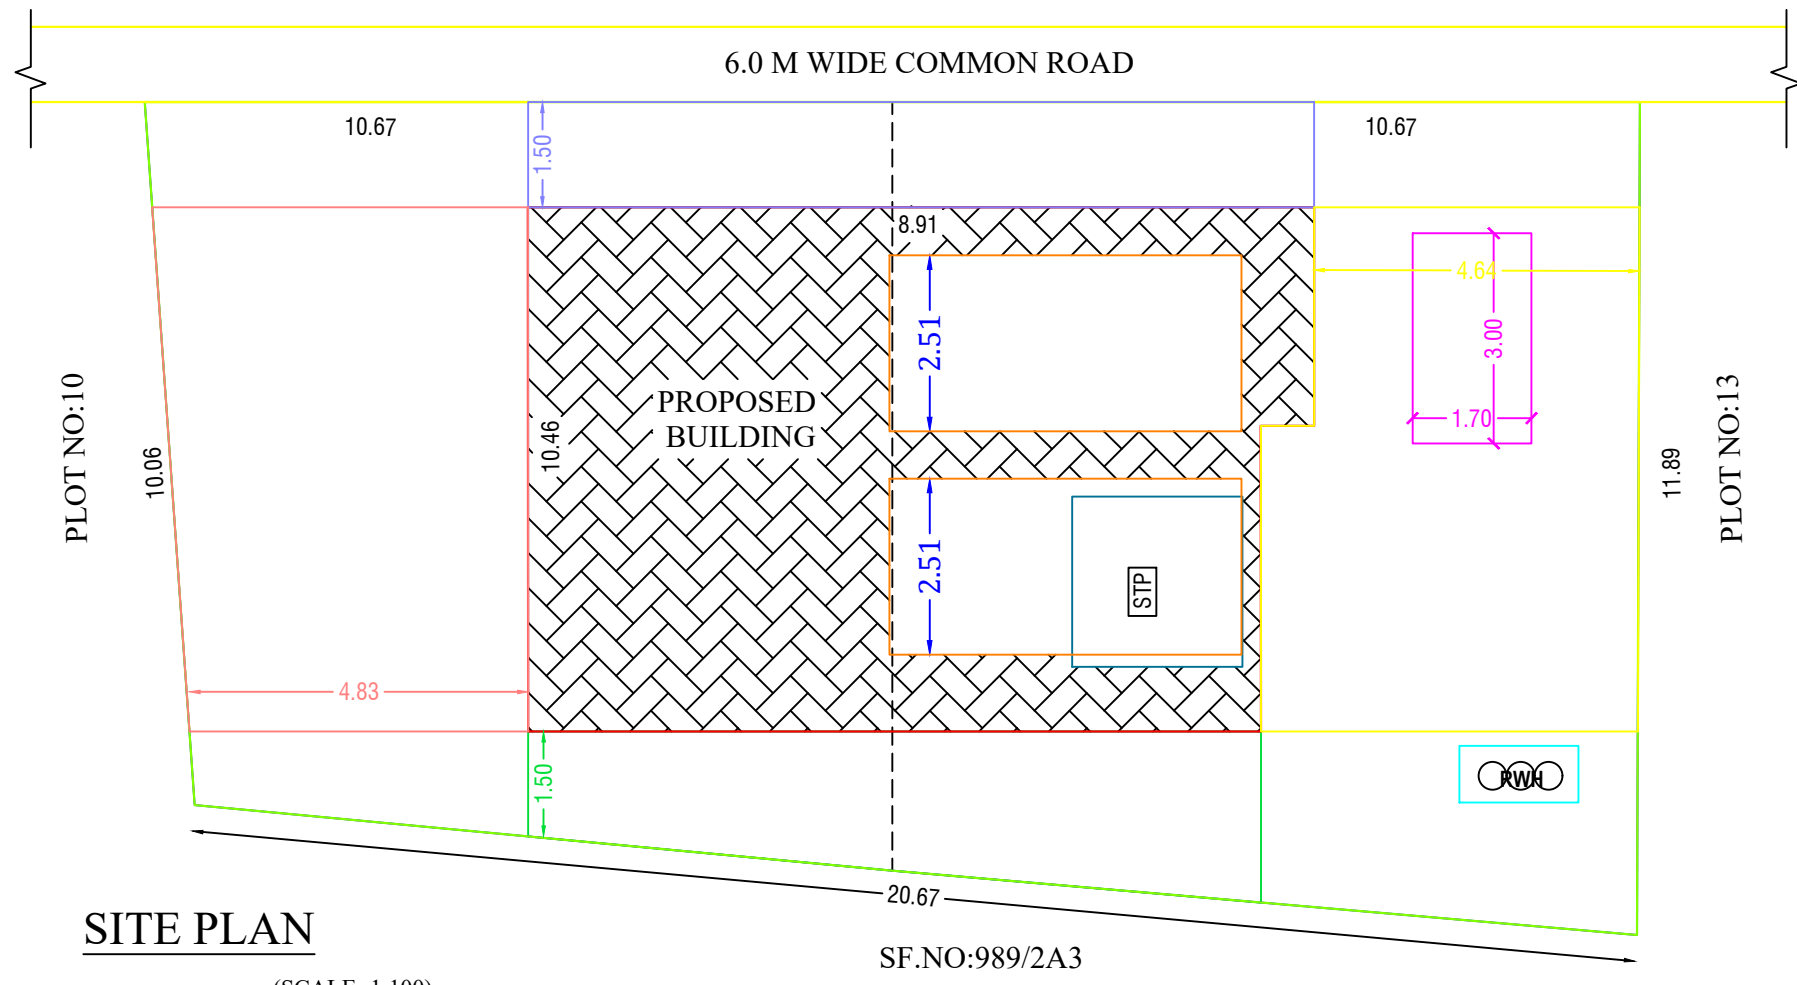

SITE PLAN


(SCALE -1:100)

SF.NO:989/2A3

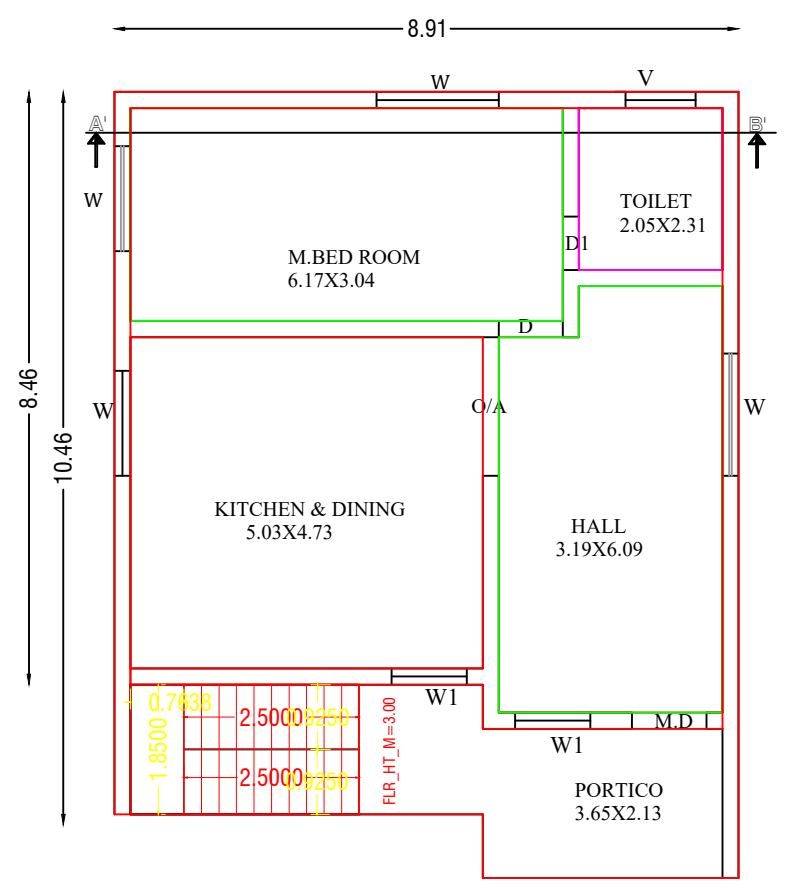


GROUND FLOOR PLAN


EXISTING FLOOR

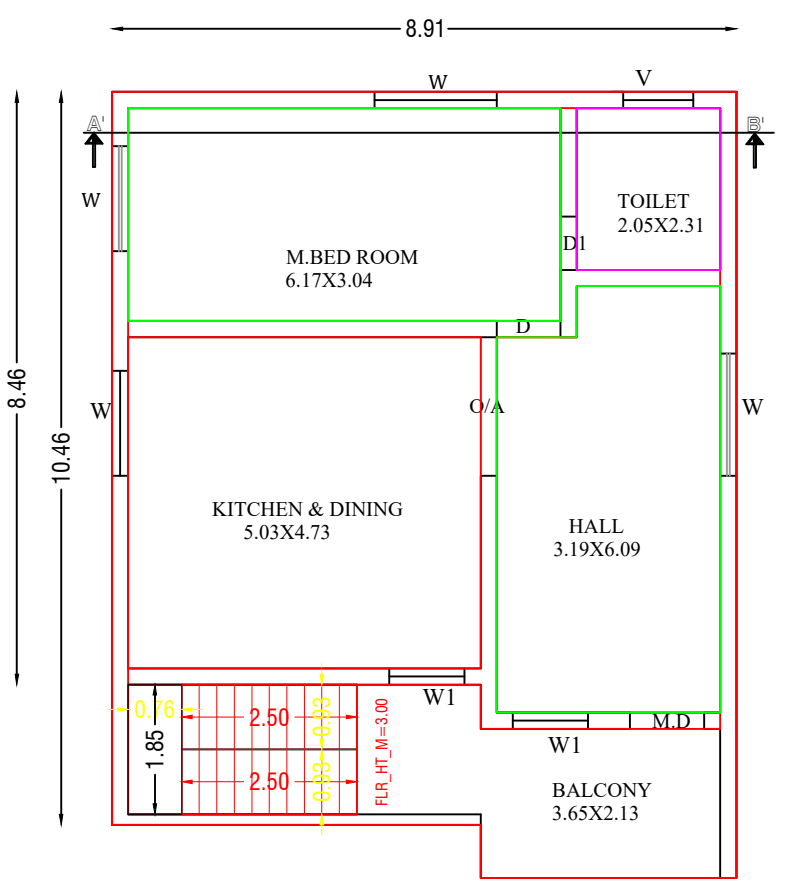

FIRST FLOOR PLAN

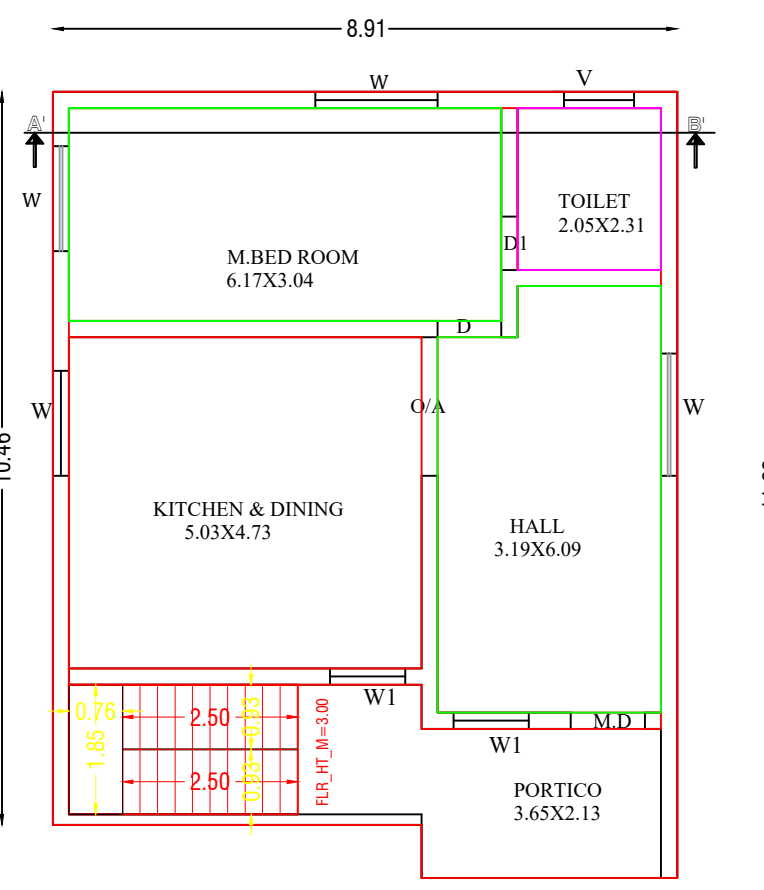

SECOND FLOOR PLAN

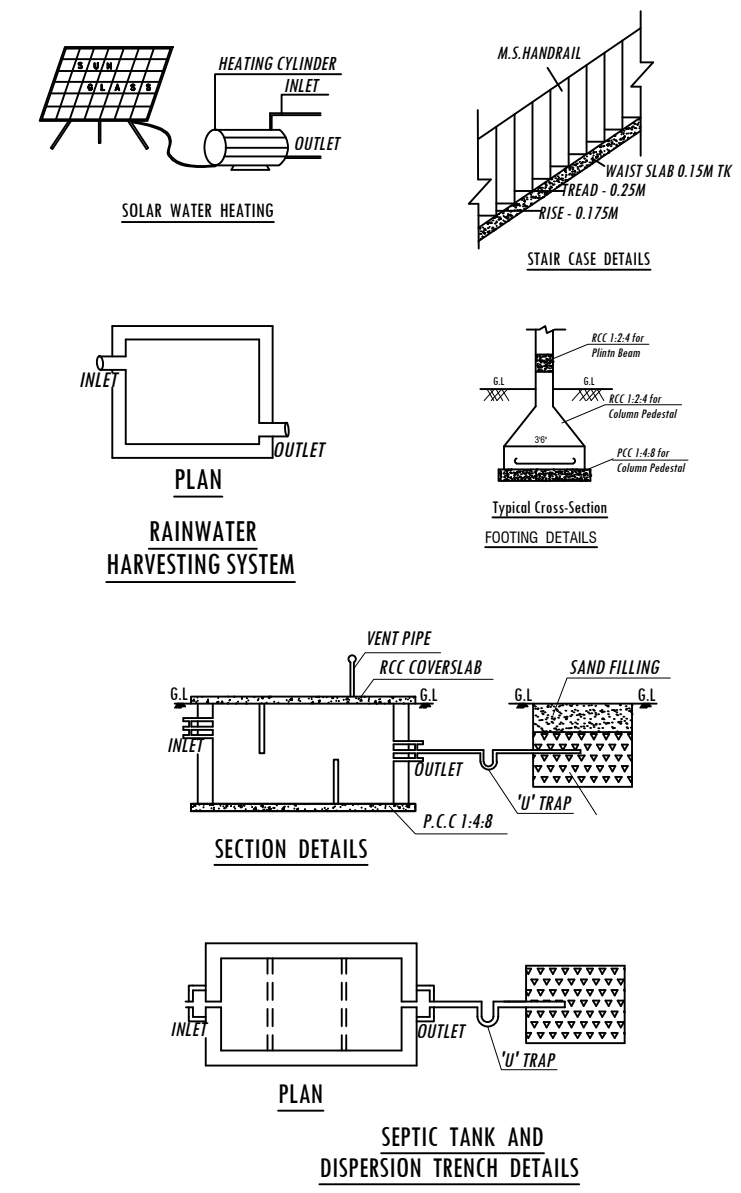

CASE TYPE	Additional Building
PLOT USE	Residential Use (Dry Land)
PLOT SUB USE	Residential Units
AREA OF THE PLOT	2519.02 Sq.ft (234.11 Sq.mt)
SCHEME / DDP	
PLOT APPROVAL NUMBER	-

AREA DETAILS

PARTICULARS	Sq.Ft	Sq.m
AS PER DOCUMENT	2519.02	234.11
AS PER FMB SKETCH	2473.50	229.88
AS PER SITE AREA	2473.50	229.88
GROUND FLOOR PLINTH AREA(EXISTING)	1032.63	95.97
GROUND FLOOR CARPET AREA(EXISTING)	826.10	76.77
FIRST FLOOR PLINTH AREA	1032.63	95.97
FIRST FLOOR CARPET AREA	826.10	76.77
SECOND FLOOR PLINTH AREA	1032.63	95.97
SECOND FLOOR CARPET AREA	826.10	76.77

COLOUR INDEX

SITE BOUNDARY	
PROPOSED BUILDING	
EXISTING ROAD	
SEPTIC TANK	
RAIN WATER HARVESTING	

SCHEDULE OF JOINERIES

	IN M	
MAIN DOOR	1.05 X 2.1	M.D
DOOR	0.91 X 2.10	D
DOOR (Toilet)	0.76 X 2.10	D1
WINDOW	1.83 X 1.22	W
WINDOW-W1	1.52 X 1.22	W1
VENTILATOR	0.6 X 0.45	V

APPLICANT SIGNATURE:

Signature of Mr. S. Shine Thomas

Mr.S.SHINE THOMAS S/o Mr.SALEM KUTTY

REGISTER ENGINEER:

Mr. N. JAYAPRAKASH B.E. CIVIL E. Stru., A.M.I.E., C.Eng (1)
Chartered Engineer (India) & Consulting Civil Engineer,
TN.Govt. "Registration of Professionals"
DTCP-Structural Engineer (G-II)-01/2021
MAKE N+E+S+T ENGINEERS
14-B, P.R. Sundaram Street,Near by Municipality School
Dharmapuri-636701.Cell: 9787441420, 8248139004
Email:makenestengineers@gmail.com.
makenestconstruction@gmail.com

Eight ways to know a piece of land before you pay for it.

This report covers one part of the picture. These cover the rest, drawn from the same government records, for any property in Tamil Nadu.

LandLens One

Ask anything about a property and get an answer grounded in live government records, with the sources shown.

[/landlens/one](#)



Verify My Land

Every record check run on one property and returned as a single report.

[/landlens/verify-my-land](#)



Legal Opinion

An advocate's written opinion on the title, built on the records we pull for it.

[/landlens](#)



One Map

Every layer on one map: the parcel, its boundary, zoning, water bodies and what sits around it.

[/landlens/one/map](#)



PriceMap

What land actually changed hands for around this plot, taken from the registered deeds.

[/landlens/pricemap](#)



Build Scope

What you are allowed to build here: floor space, height, coverage and setbacks.

[/landlens/build-scope](#)



Property Tracker

Watch a property and hear about it when something new is registered against it.

[/landlens/property-tracker](#)



Deal Room

Run the transaction in one place: documents, stamping, signatures and the parties.

[/landlens/deal-room](#)



Twenty-four checks you can run yourself, at no cost.

Records and verification

The registers themselves, read for you.

Encumbrance Certificate

Patta and Chitta

Field Measurement Sketch

EC Analyzer

Bank charge check

Court case search

Seller background check

Approval check by survey

Value and duty

What it is worth and what it costs to register.

Guideline value by street

Guideline value by survey

Stamp duty and registration fees

Capital gains

Floor space index

Area unit converter

Zoning and land use

What the plan says can happen on this land.

Land use zone finder

CMDA land use check

Coastal regulation zone

Master plan check

Water bodies finder

Airport height clearance

Registers and directories

Who holds it, and which office keeps the record.

Find your registering office

Temple property check

Waqf property check

RERA register



Every free tool
/tools



Services we run
for you
/services



The LandLens
suite
/landlens/one



Every claim in this document traces back to a government record.

Legal opinions, due diligence and title verification

Building plan, layout and sub-division approvals

Completion and occupancy certificates, regularisation

Escrow, negotiation and NRI property management

Land survey, soil testing, architecture and construction

Verified RealEstate
3/350/2 Mettukuppam,
OMR Thoraipakkam,
Chennai 600 097, India
hello@verified.realestate
+91 9996 12 9996

Prepared from the registers named on the page each finding sits on. Where a register could not be read, this document says so in its place rather than leaving the gap to be read as a clean result.

