
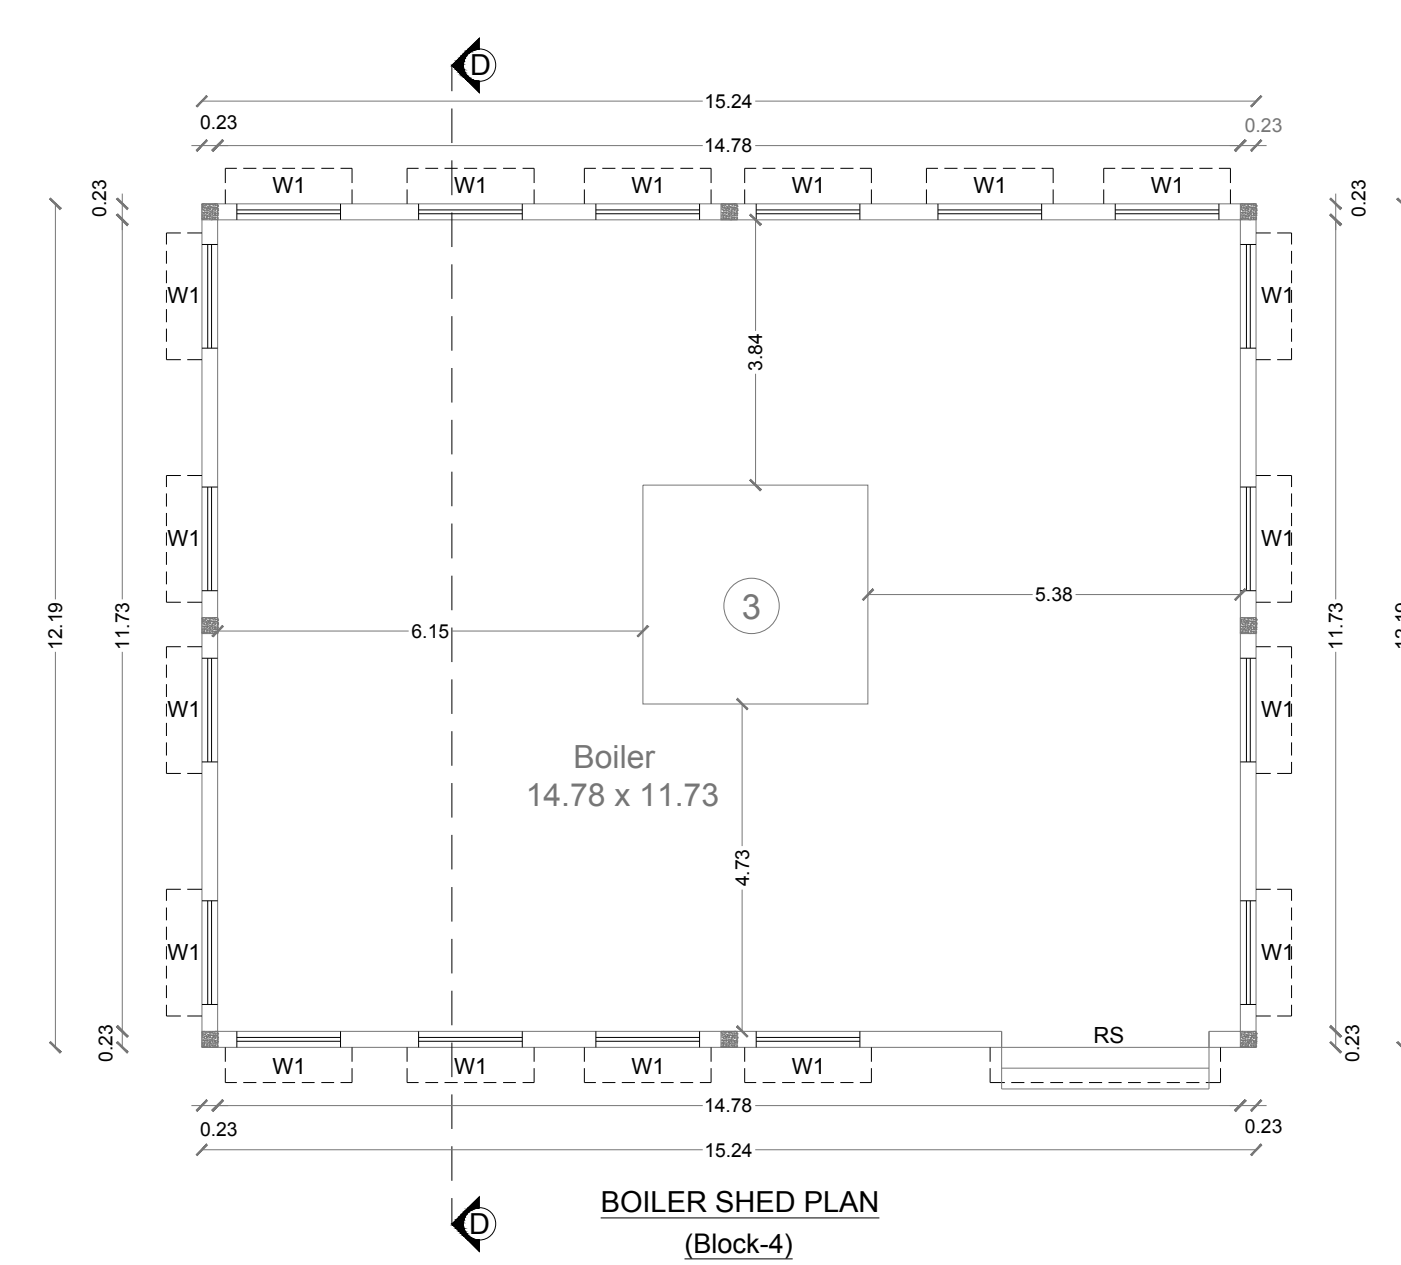
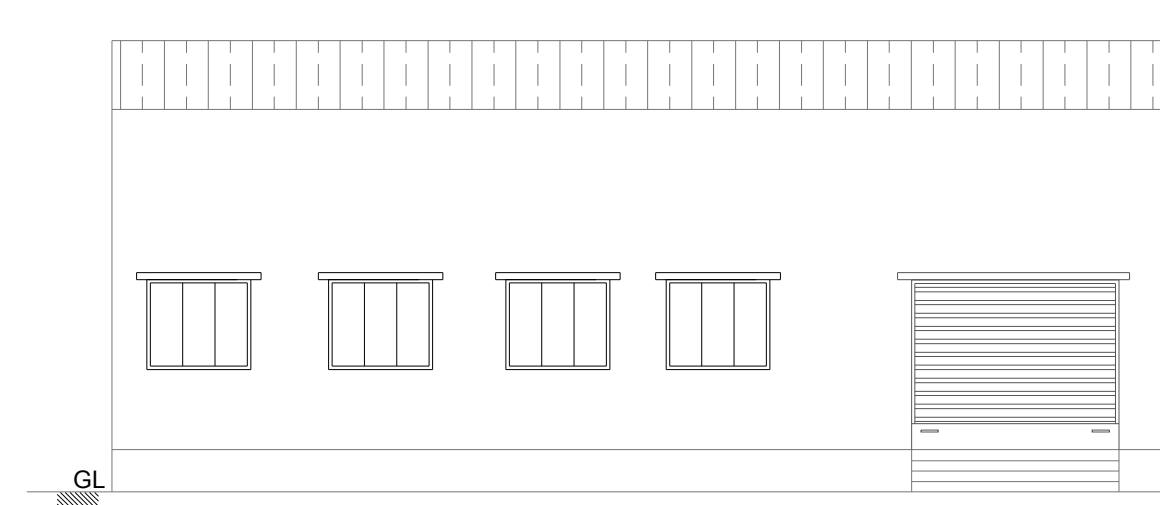
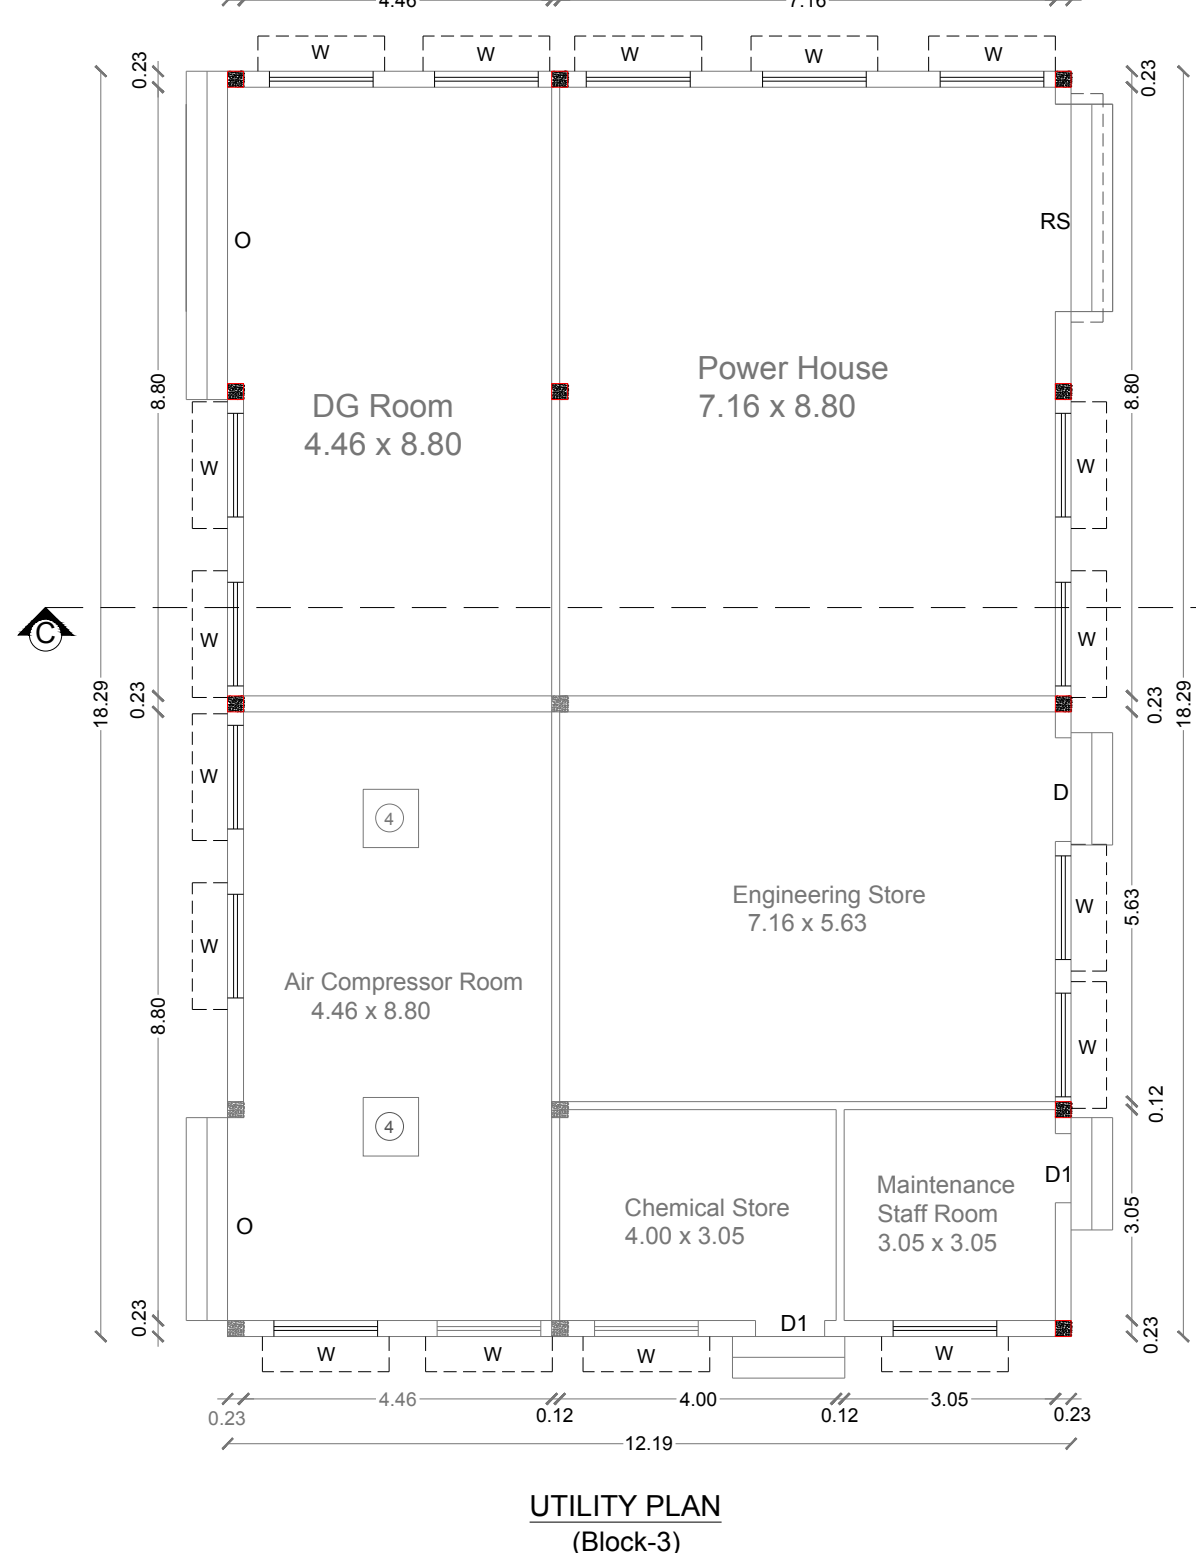
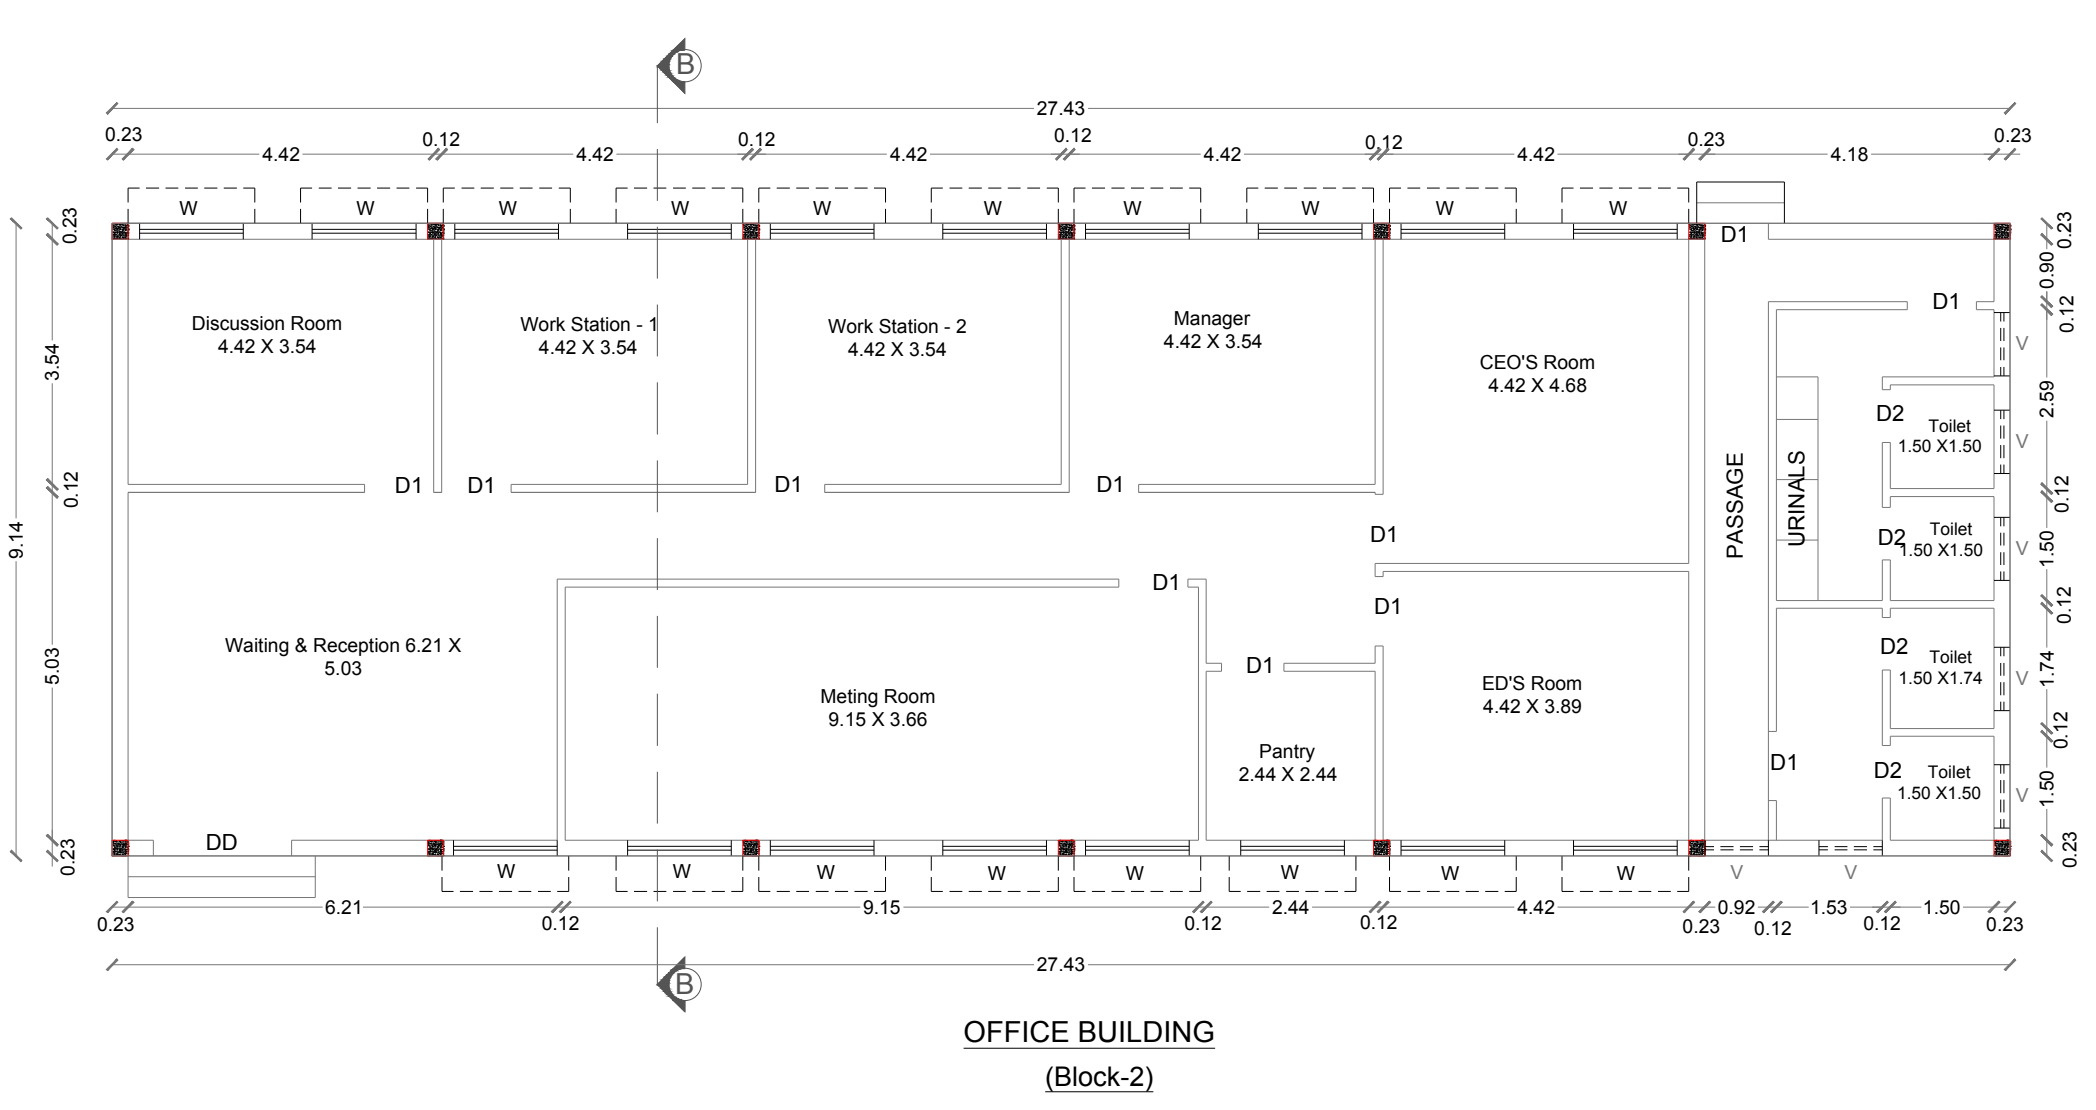
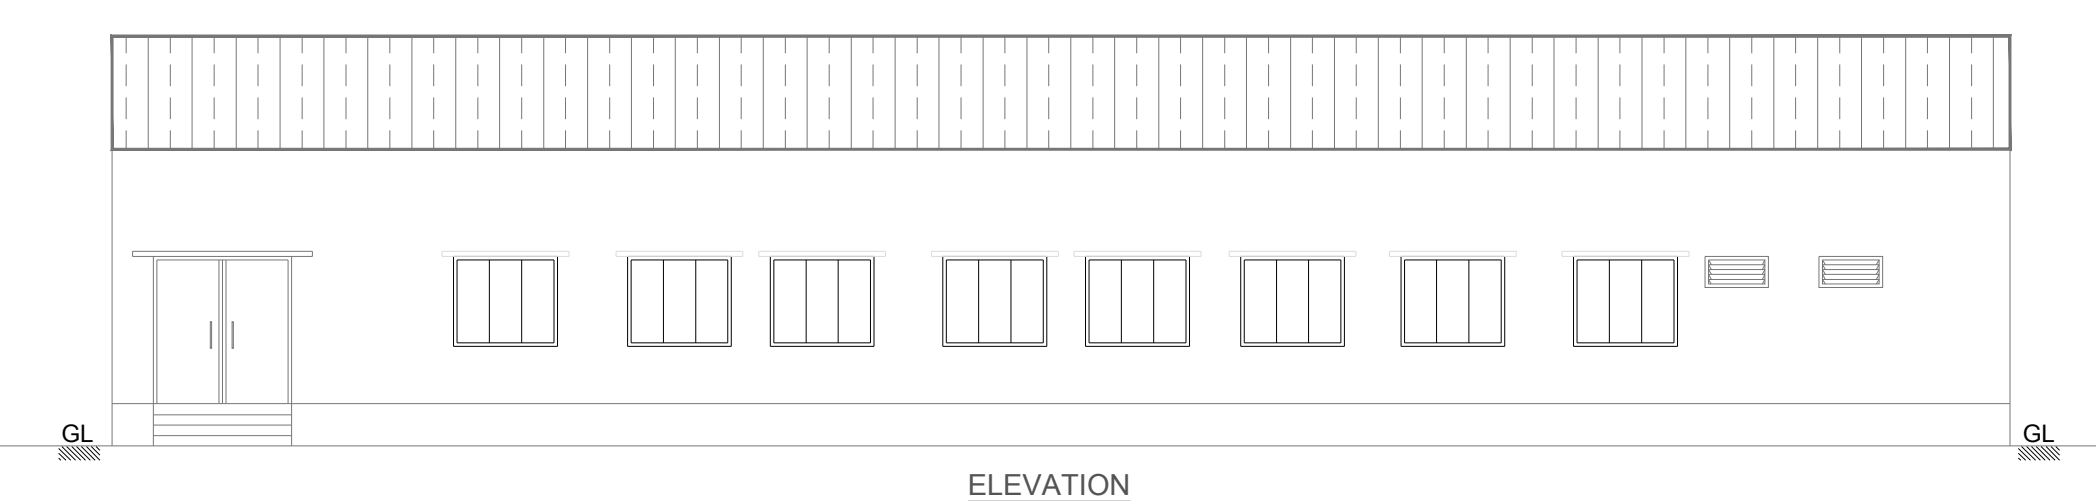


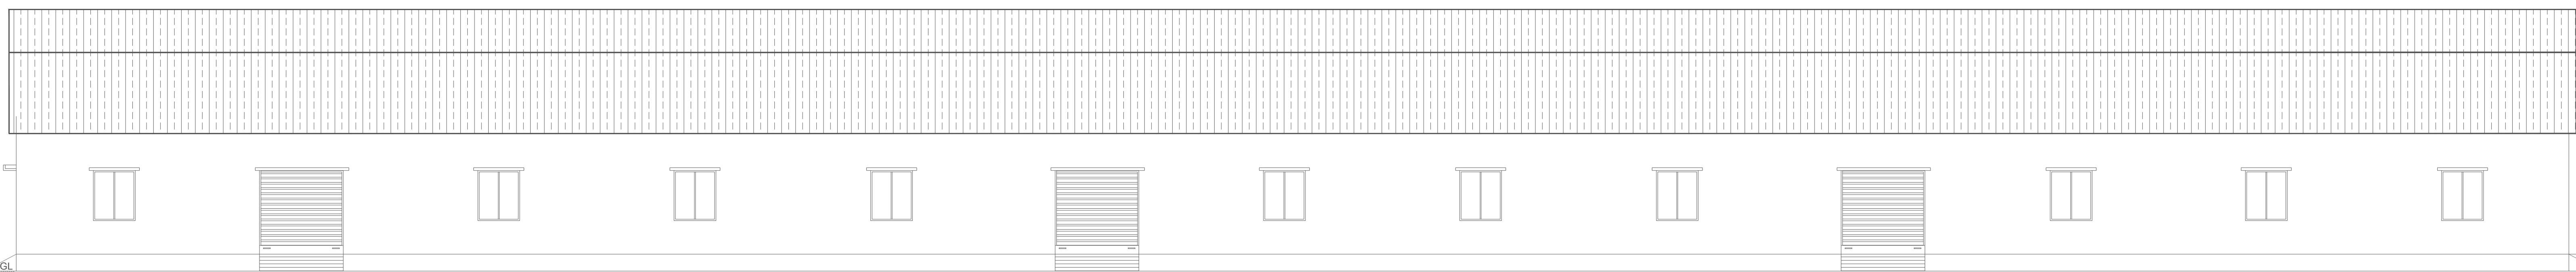


TECHNICAL APPROVAL

ONLINE APPLICATION (SWP) No:SWP/BPA/ /2024, DATE

BUILDING PLAN NUMBERED AS B.P/A.D.TCP (Dharmapuri)No:

TECHNICAL APPROVAL ISSUED.

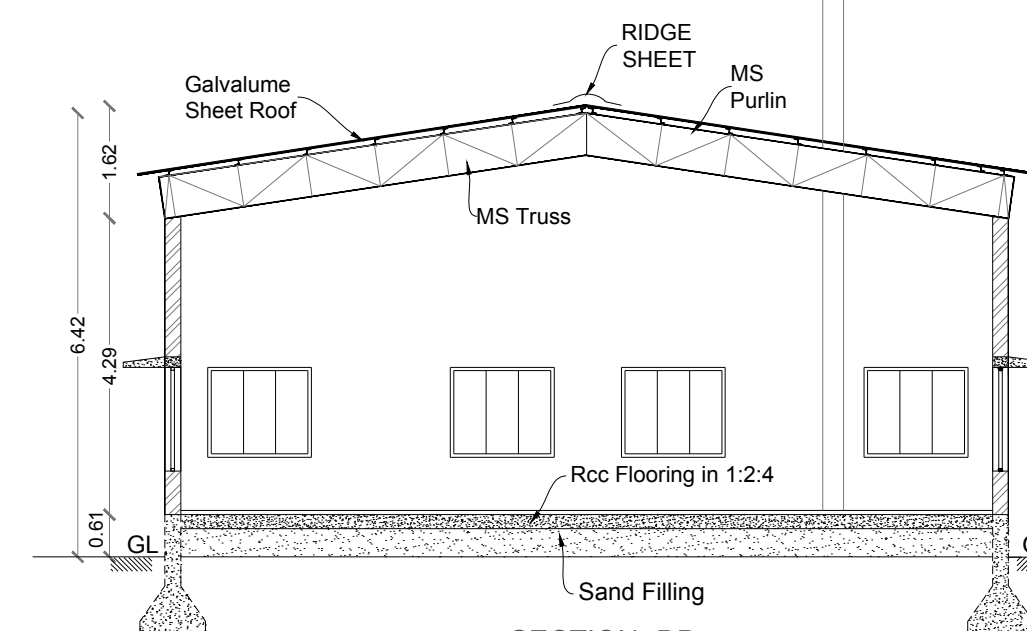

Power Details				
S.No.	Machineries Name	H.P.	Nos.	TOTAL H.P.
1	Softener Plant	10.00	1	10.00
2	RO Plant	22.00	1	22.00
3	Boiler	30.50	1	30.50
4	Air Compressor	10.00	2	20.00
5	Air Handling Unit	60.00	1	60.00
6	Air Handling Unit - Temperature Controlled	80.00	1	80.00
7	ETP	50.00	1	50.00
8	Cooling Tower	13.00	1	13.00
9	Sugar Venturi	10.00	1	10.00
10	RO Water Feed Pump	3.00	1	3.00
11	CIP Circulation Pump	3.00	1	3.00
12	Sugar Syrup Circulation Pump	5.00	1	5.00
13	Sugar Syrup Preparation Pump	5.00	1	5.00
14	Agitator	2.00	1	2.00
15	Heavy Sugar Transfer Pump	3.00	1	3.00
16	Syrup Re-Processing Pump	3.00	1	3.00
17	Dryer -1	3.00	4	12.00
18	Dryer -2	3.00	4	12.00
19	Dryer -3	3.00	4	12.00
20	PFS Packing Machine	10.00	1	10.00
21	Bucket Elevator	3	1	3.00
22	Cold Room Unit	65.00	1	65.00
23	Nitrogen Generator	15.00	1	15.00
24	X-Ray Machine	2	1	2.00
25	Online Check Weigher	2	1	2.00
26	Sugar Dussing Machine	5	1	5.00
27	Sugar Milling Machine	1	1	1.00
Total Power in H.P.				450.50

Schedule of Joineries		
RS	Rolling Shutter	3.00 X 3.00
O	Open	3.00 X 3.00
O1	Open	4.48 X 3.00
DD	Double Door	2.00 X 2.10
D1	Door	1.00 X 2.10
D2	Door	0.78 X 2.10
W	Window	1.50 X 1.80
V	Ventilation	0.90 X 0.60

All Dimensions Are in Meter

Area Details	

Particulars	Area in Sq.m
Document Area	21650.00

PLR/ FMB Area	21650.00
---------------	----------

Super Imposed Plot Area	21085.78
-------------------------	----------

Particulars	Built up Area in m ²	FSI Area in m ²
-------------	------------------------------------	----------------------------

Area of the Pro. Construction - Production & Storage Shed - Block -1	6522.60	6522.60
--	---------	---------

Area of the Pro. Construction - Office	250.71	250.71
--	--------	--------

Building - Block -2	2000.00	2000.00
Area of the Pro. Construction - Utility	200.00	200.00

- Block -3	222.63	222.63
Area of the Proj. Construction - Boiler Shed		

Area of the Flt. Construction - Barrel Shld - Block -4	185.78	185.78

Area of the Pro. Construction - Kitchen & Dinning Shed - Block -5	194.96	194.96
---	--------	--------

Area of the Pro. Construction - Toilet - Block - 6	139.37	139.37
--	--------	--------

Area of the Pro. Construction - Security - Block - 7	62.70	62.70
--	-------	-------

Total Construction Area	7578.95	7578.95
-------------------------	---------	---------

Floor Space Index (FSI)		0.289
-------------------------	--	-------

Plot Coverage (PC)	28.87%
--------------------	--------

	Parking Requirements	
--	----------------------	--

Description	Stall Size	Provided
-------------	------------	----------

Two Wheeler Parking	1.00 x 1.80	160

Cycle Parking Stalls	1.00 x 1.80	160
Access Parking Stalls	2.50 x 10.00	10

Lorry Parking Stalls	3.50 x 10.00	16
Car Parking Stalls	2.50 x 5.00	6

Recreational Open Space Area - 2631.88 Sq.m ² ---10.28%		
--	--	--

Applicant	Engineer
------------------	-----------------

[illegible]

8. 8.14

Er. R. KEERTHANA, B.E.,
Registered Engineer, PE-GR-01-16723/07CPL
Registered Structural Engineer, SE-GR-0-000002704

Part 16
564, ANR Complex, Tarek Office Road, Heliopolis
Cell: 9984920701, 9894154204

--	--

--	--

PLAN SHOWING THE PROPOSED INDUSTRIAL BUILDING FOR "M/s. MOTHER INDIA FARMS" (PROCESSING AND PRESERVING OF FRUIT AND VEGETABLES) IN S.F.No:62/9F, 62/9G, 62/11A, 62/11B, 62/11C, 62/11D, 62/11E, 62/11F, 64/2, 64/3A OF S NACHANAMPTTI VILLAGE, SANTHAPATTI PANCHAYAT, MORAPPUR PANCHAYAT UNION, HARUR TALUK, DHARMAPURI DISTRICT.

OFFICE USE:

TECHNICAL APPROVAL
ONLINE APPLICATION (SWP) No:SWP/BPA/ /2024, DATE:
BUILDING PLAN NUMBERED AS B.P/A.D.TCP (Dharmapuri)No:
TECHNICAL APPROVAL ISSUED.

Schedule of Joineries		
DD	Double Door	2.00 X 2.10
MD	Main Door	1.00 X 2.10
D1	Door	1.00 X 2.10
D2	Door	0.76 X 2.10
W	Window	1.50 X 1.80
V	Ventilation	0.90 X 0.60

All Dimensions Are in Meter















Area Details	
Particulars	Area in Sq.m
Document Area	21650.00
PLR/ FMB Area	21650.00
Super Imposed Plot Area	21085.78

Particulars	Built up Area in m²	FSI Area in m²
Area of the Pro. Construction - Production & Storage Shed - Block -1	6522.60	6522.60
Area of the Pro. Construction - Office Building - Block -2	250.71	250.71
Area of the Pro. Construction - Utility - Block -3	222.83	222.83
Area of the Pro. Construction - Boiler Shed - Block -4	185.78	185.78
Area of the Pro. Construction - Kitchen & Dinning Shed - Block -5	194.96	194.96
Area of the Pro. Construction - Toilet - Block - 6	139.37	139.37
Area of the Pro. Construction - Security - Block - 7	62.70	62.70
Total Construction Area	7578.95	7578.95
Floor Space Index (FSI)	-	0.289
Plot Coverage (PC)	-	28.87%

Parking Requirements		
Description	Stall Size	Provided
Two Wheeler Parking	1.00 x 1.80	160
Cycle Parking Stalls	1.00 x 1.80	160
Lorry Parking Stalls	3.50 x 10.00	16
Car Parking Stalls	2.50 x 5.00	6

Recreational Open Space Area - 2631.88 Sq.m²---10.28%

Applicant	Engineer
	 Er. R. KERTHANA, B.E., Registered Engineer, RE-GR-IH-10/20(DTCP) Registered Structural Engineer, SE-GR-II-2220(DTCP) 80/4, ANR Complex, Taluk Office Road, Hosur Cell:9994920701,9894154304

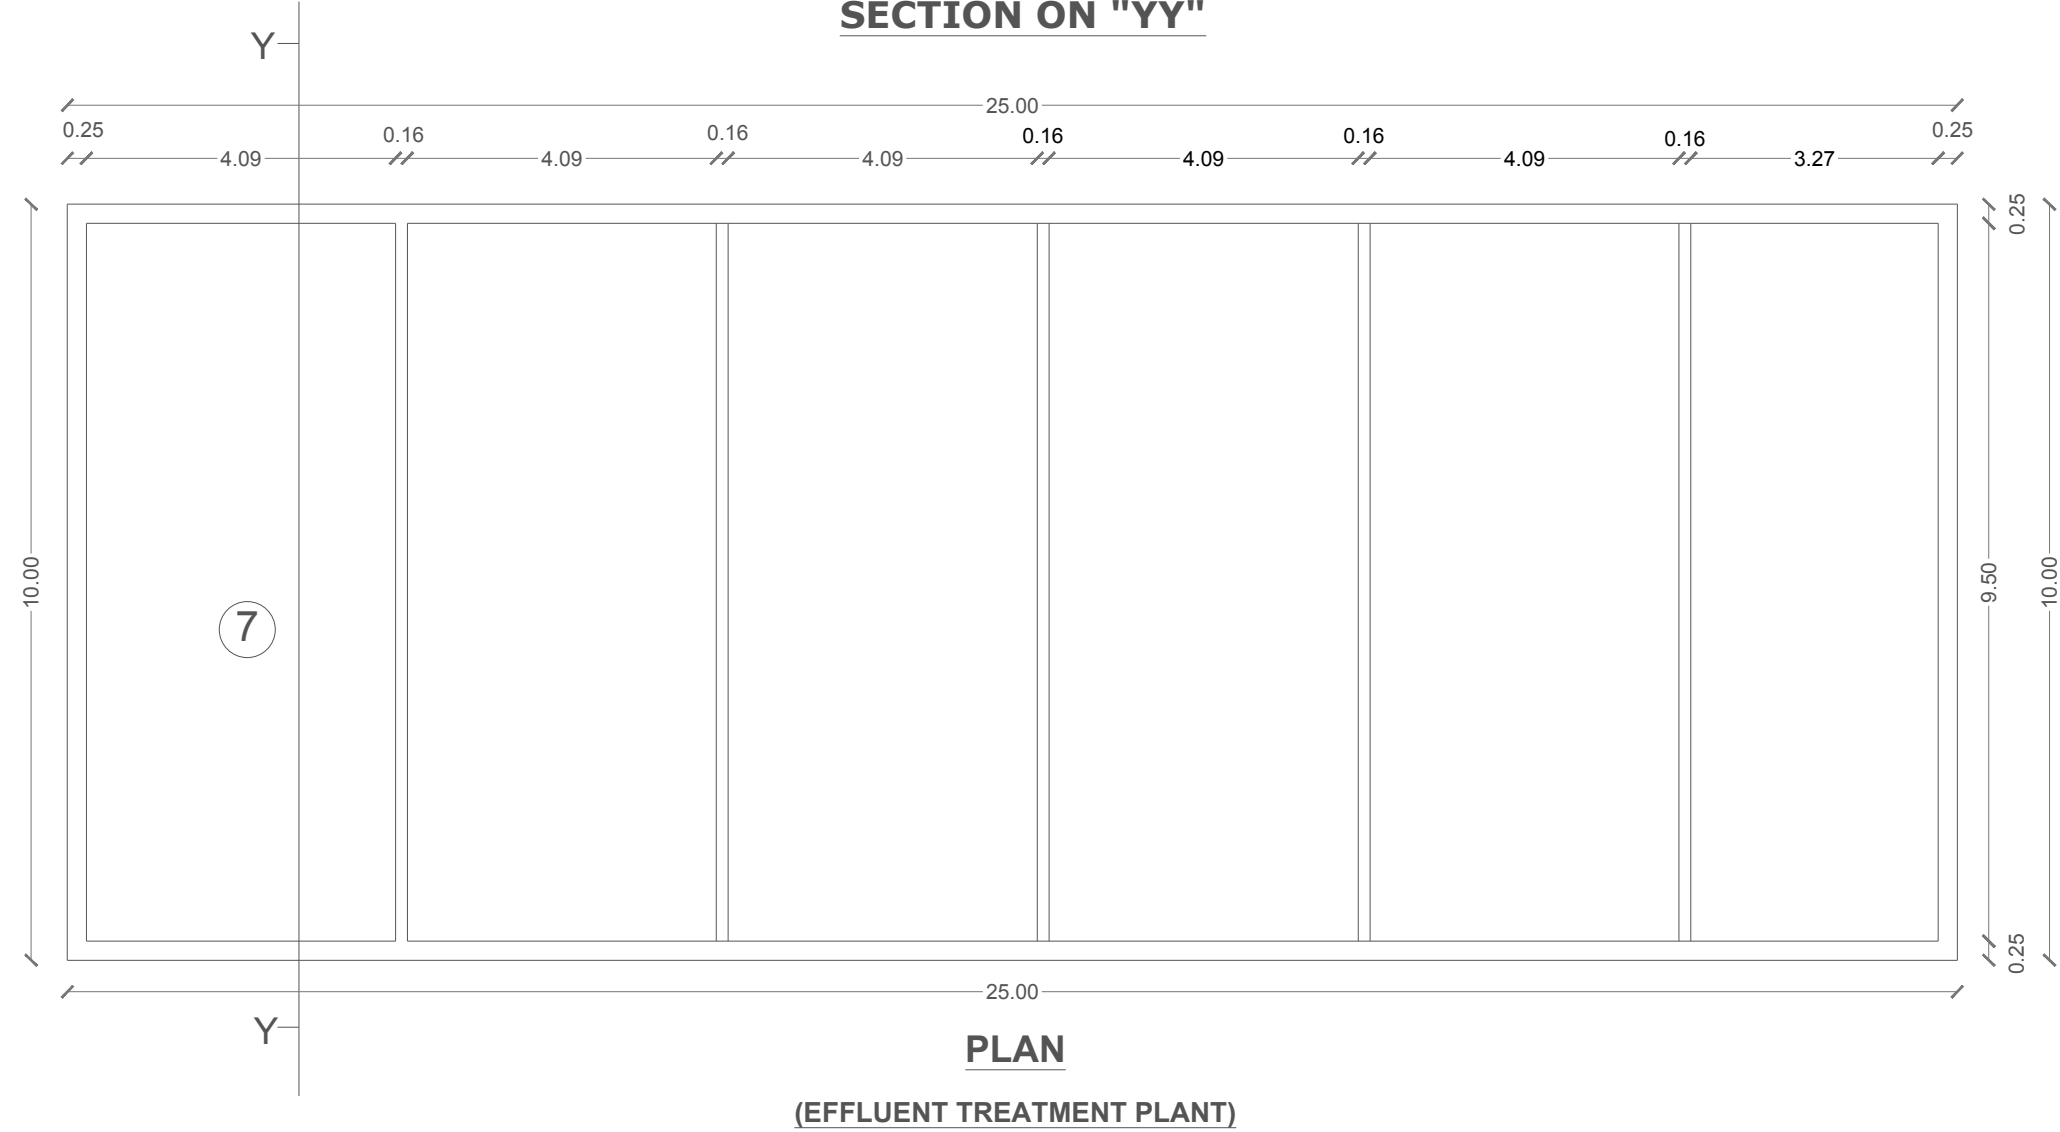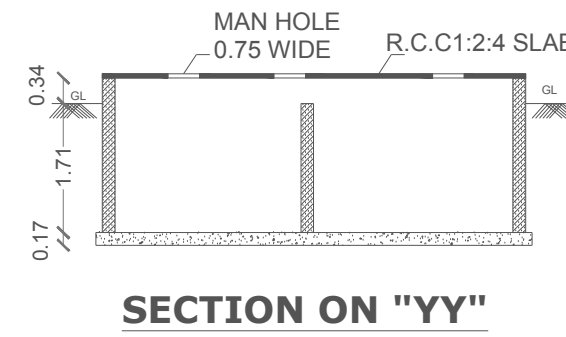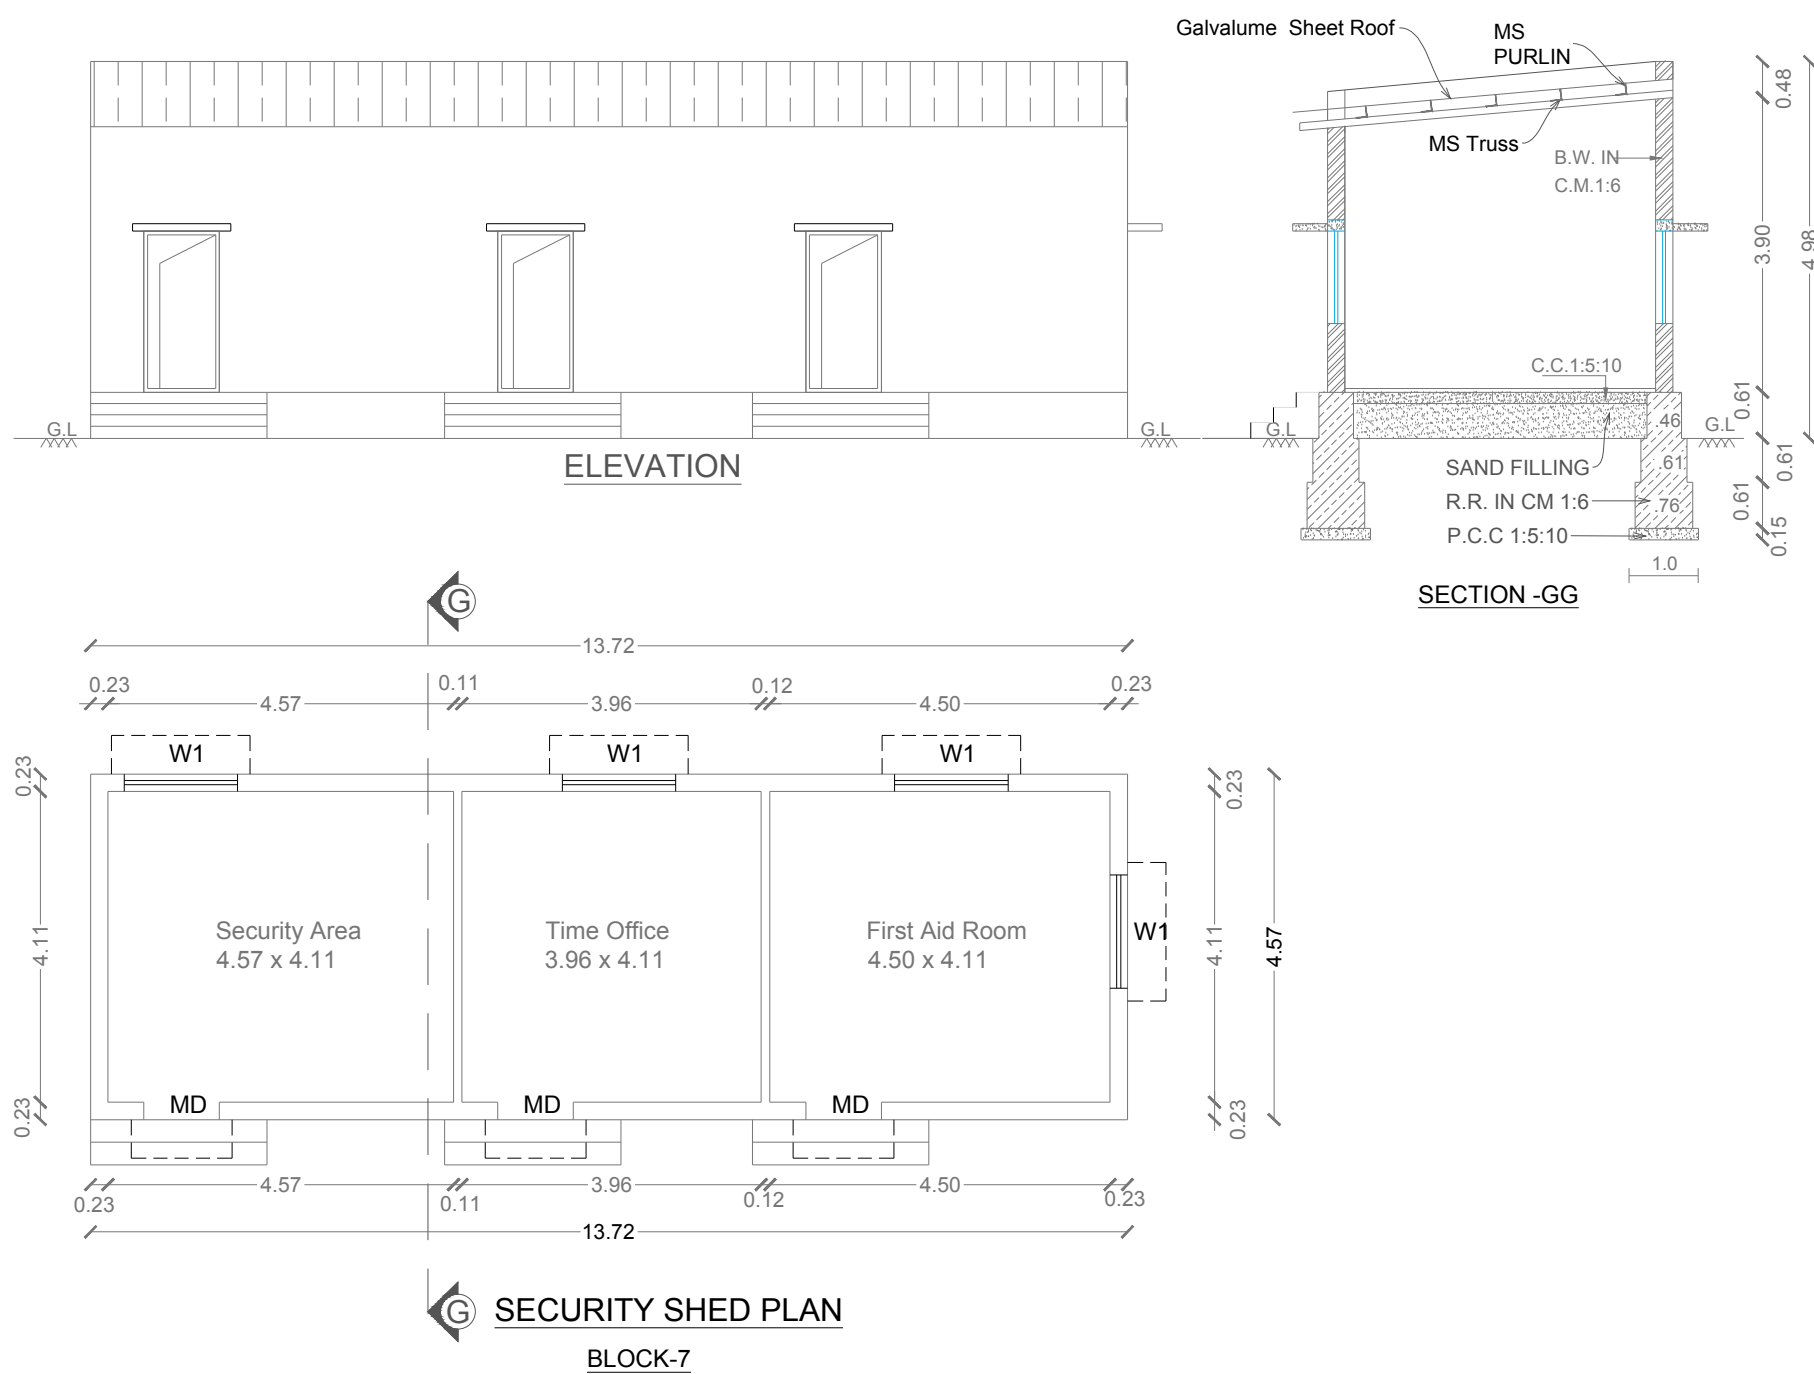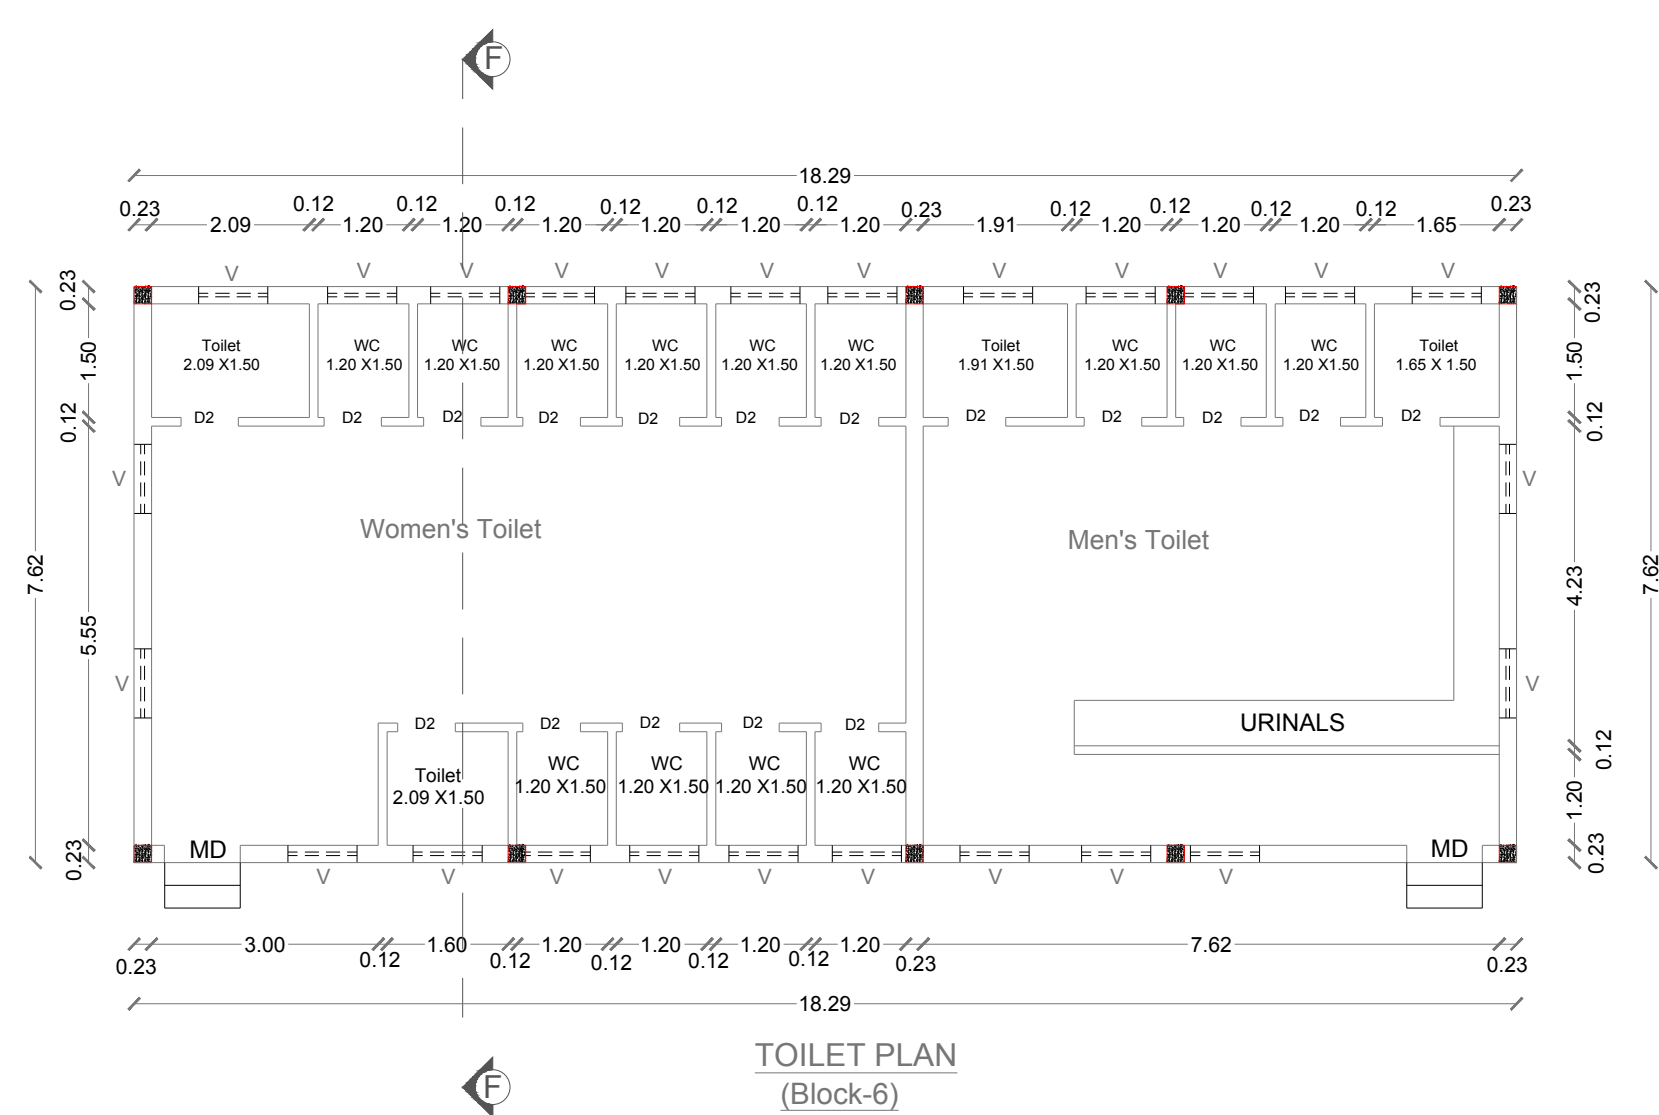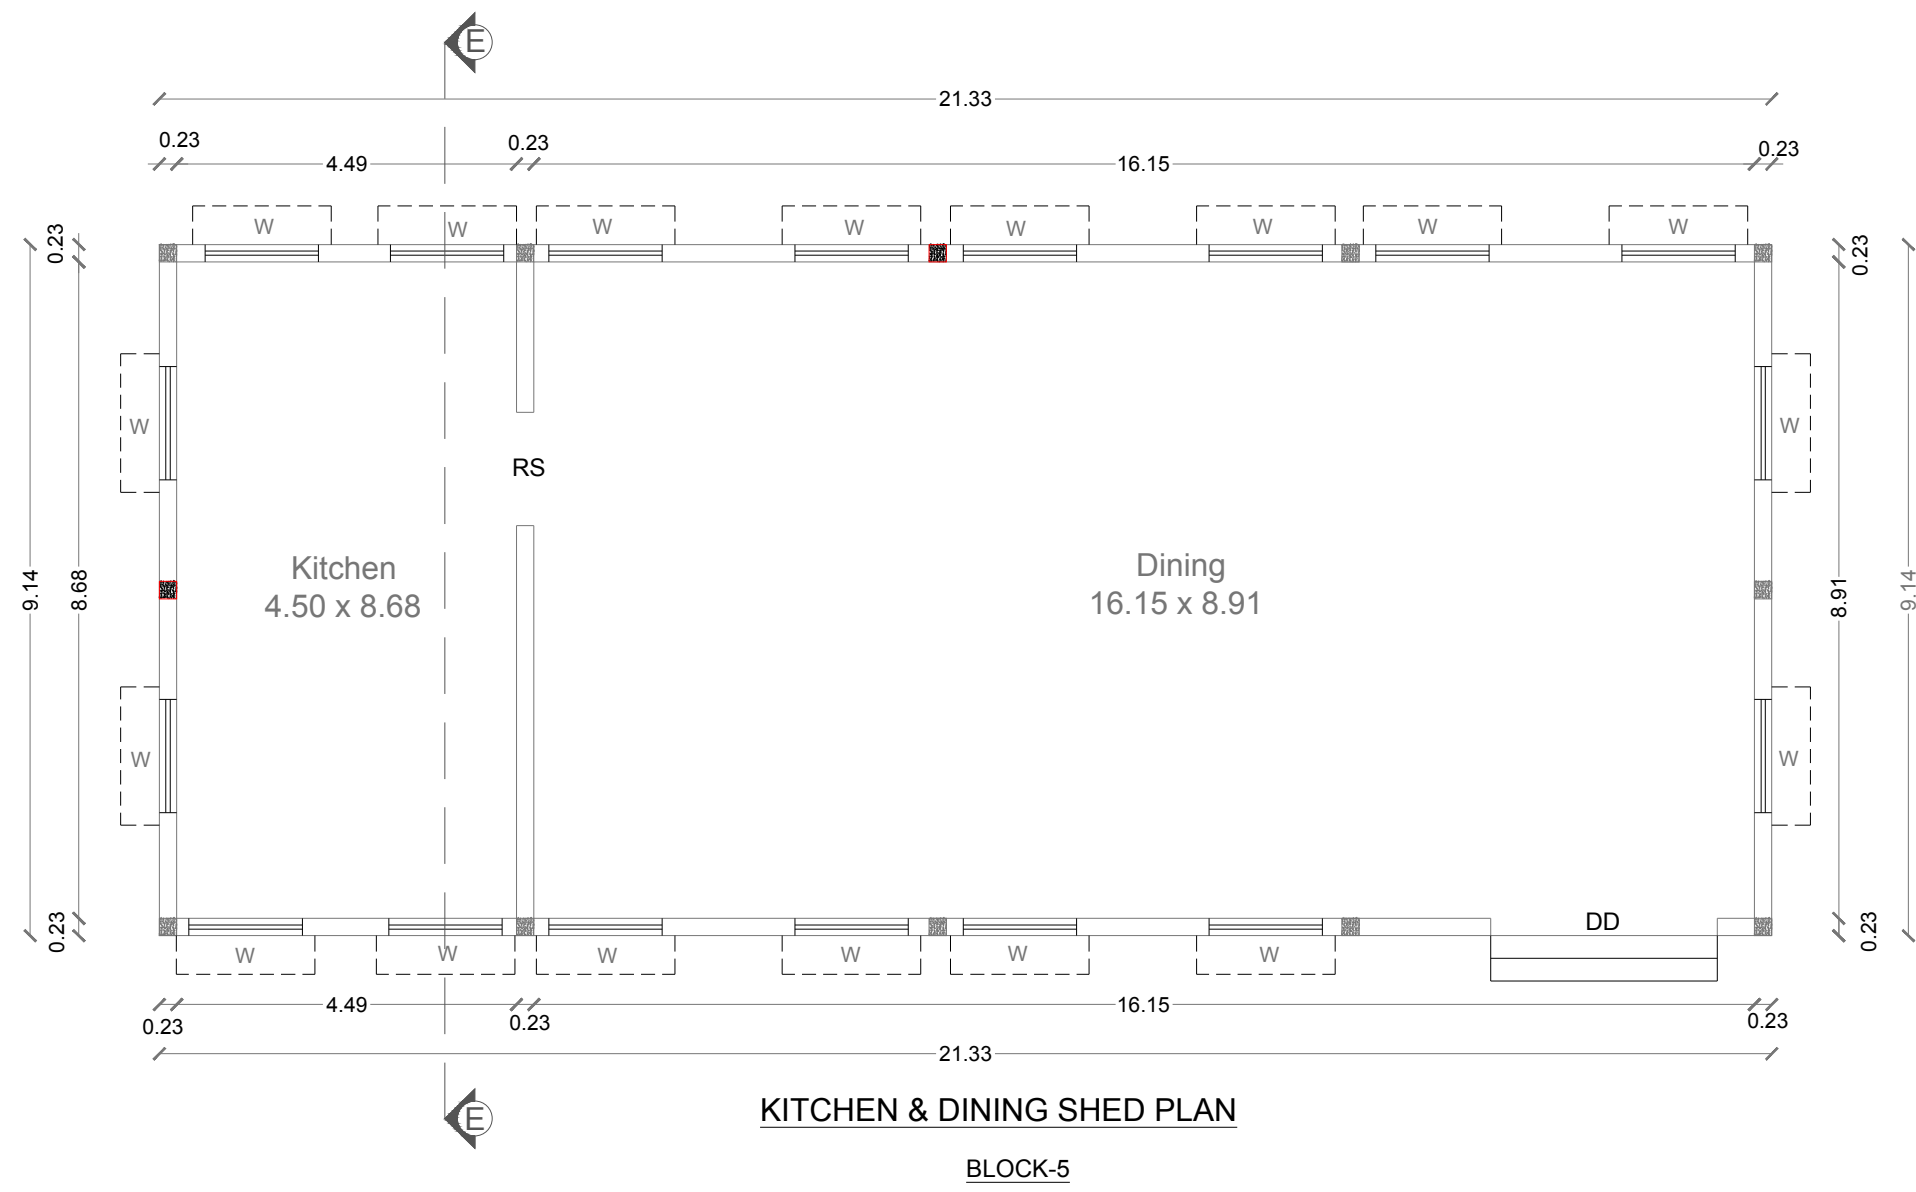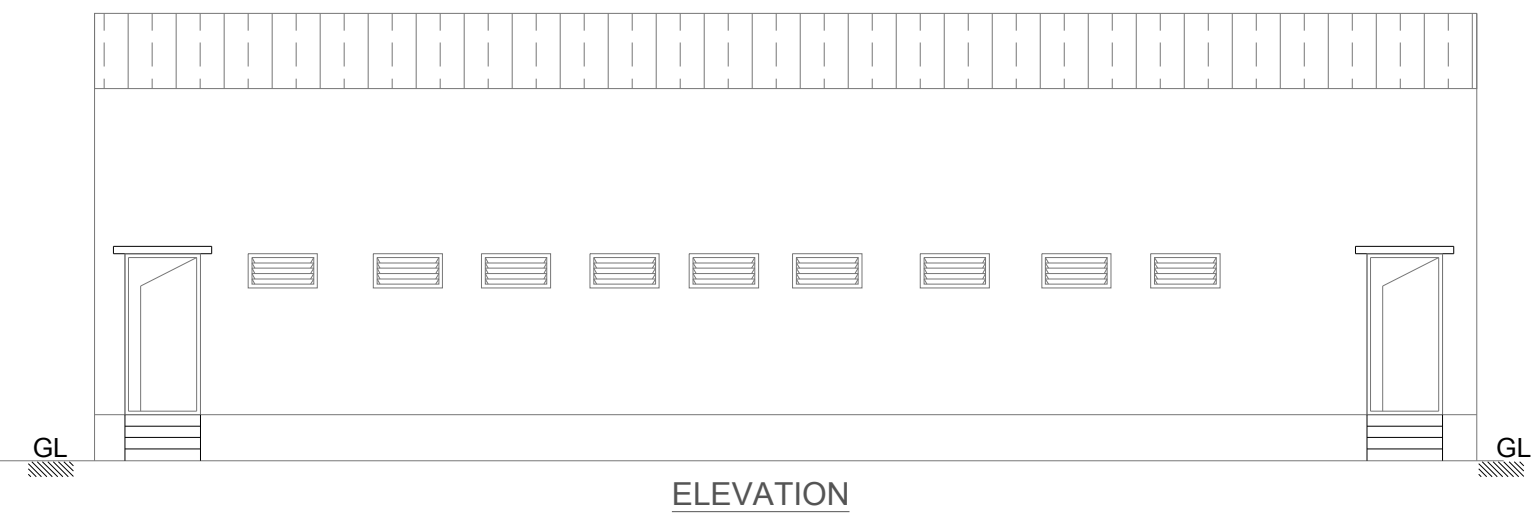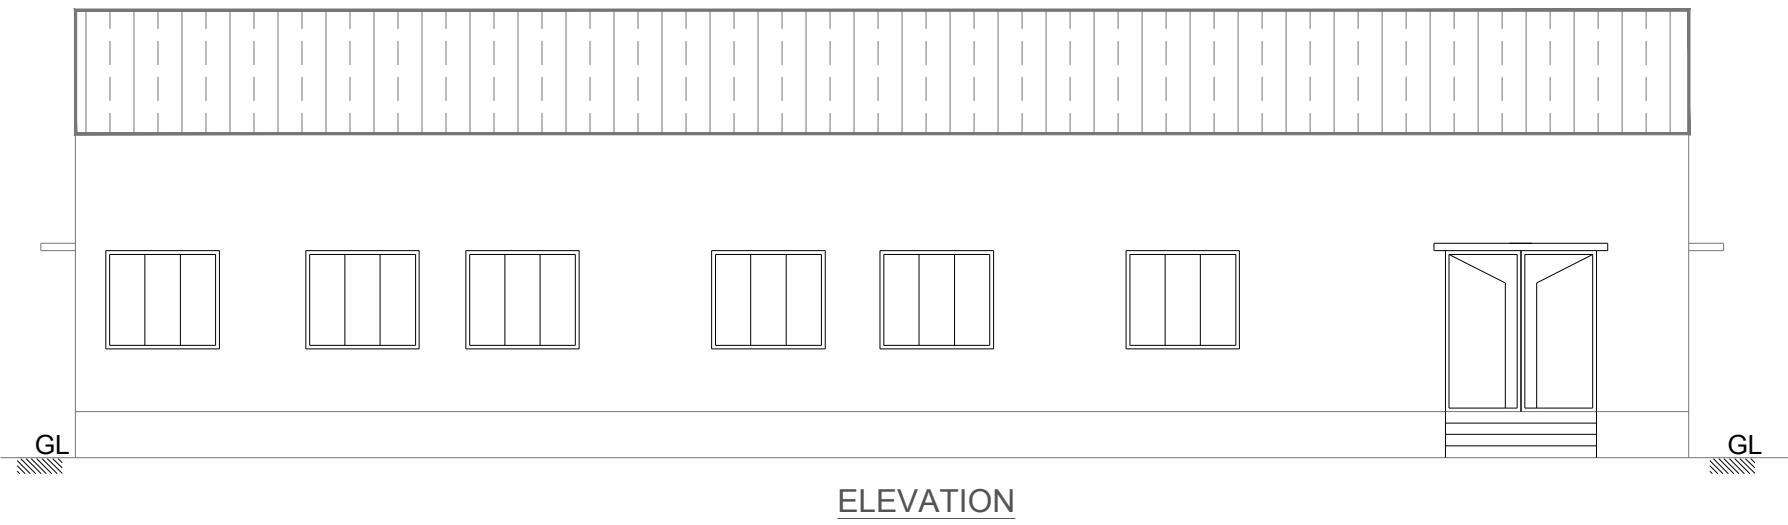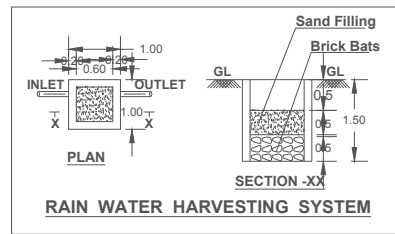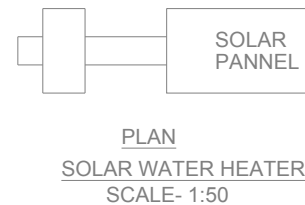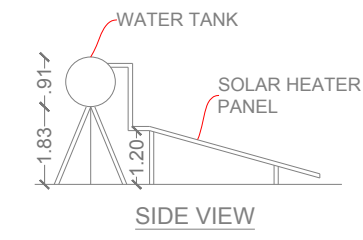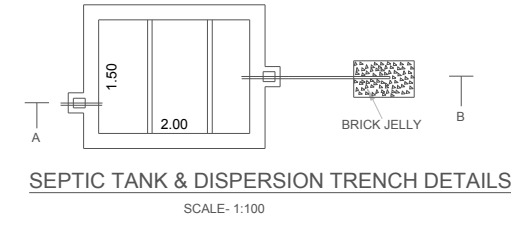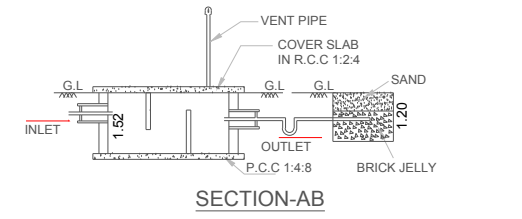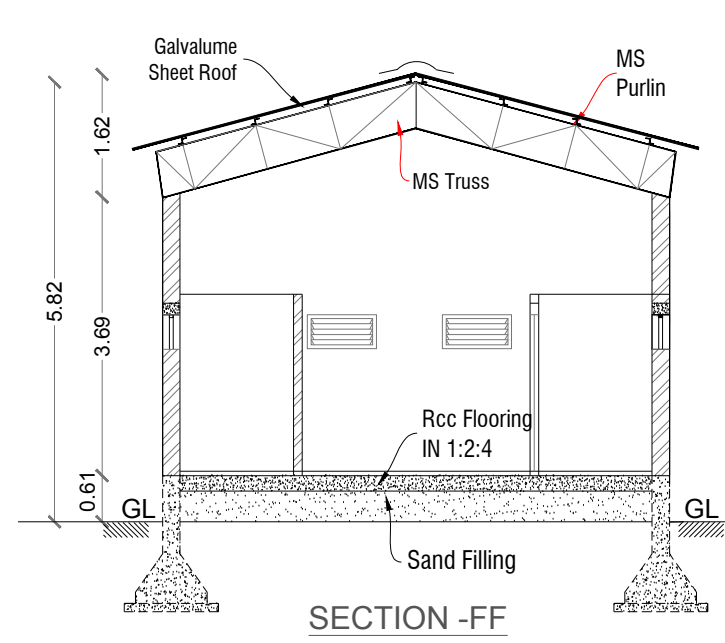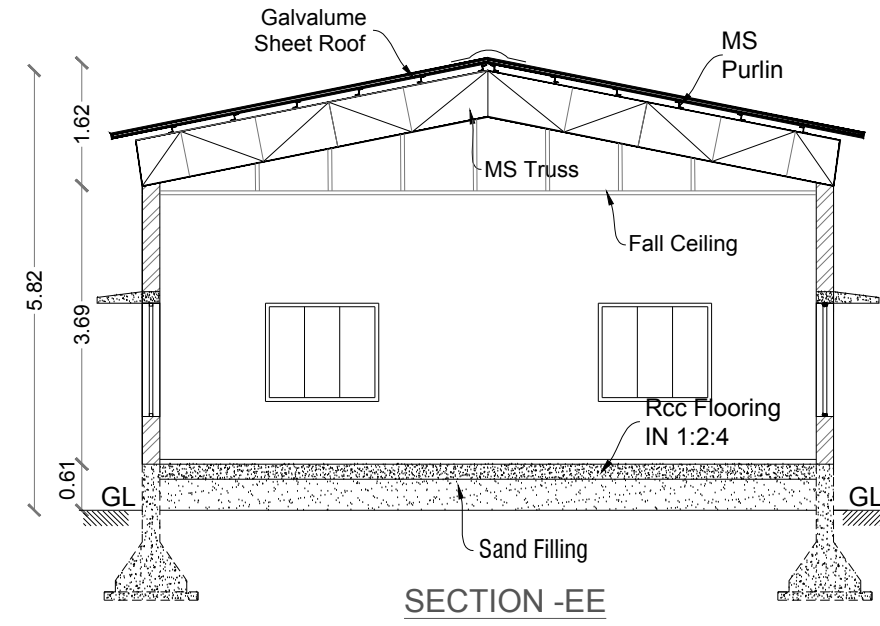

SITE PLAN SHOWING THE PROPOSED INDUSTRIAL BUILDING FOR "M/s. MOTHER INDIA FARMS" (PROCESSING AND PRESERVING OF FRUIT AND VEGETABLES) IN S.F.No:62/9F, 62/9G, 62/11A, 62/11B, 62/11C, 62/11D, 62/11E, 62/11F, 64/2, 64/3A OF S NACHANAMPPTI VILLAGE, SANTHAPATTI PANCHAYAT, MORAPPUR PANCHAYAT UNION, HARUR TALUK, DHARMAPURI DISTRICT.

OFFICE USE:

SITE APPROVAL
ONLINE APPLICATION (SWP) No:SWP/BPA/ /2024, DATE:
SITE BOUNDARY EAR MARKED AS 'A' TO AND
AS B.P/A.D.TCP (Dharmapuri)No:
SITE APPROVAL ISSUED

TECHNICAL APPROVAL
ONLINE APPLICATION (SWP) No:SWP/BPA/ /2024, DATE:
BUILDING PLAN NUMBERED AS B.P/A.D.TCP (Dharmapuri)No:
TECHNICAL APPROVAL ISSUED.

COLOR INDEX

Site Boundry	
Proposed Building	
Existing Road	
Driveway	
OSR	

All Dimensions Are in Meter



Area Details		
Particulars		Area in Sq.m
Document Area		21650.00
PLR/ FMB Area		21650.00
Super Imposed Plot Area		21085.78
Particulars	Built up Area in m²	FSI Area in m²
Area of the Pro. Construction - Production & Storage Shed - Block -1	6522.60	6522.60
Area of the Pro. Construction - Office Building - Block -2	250.71	250.71
Area of the Pro. Construction - Utility - Block -3	222.83	222.83
Area of the Pro. Construction - Boiler Shed - Block -4	185.78	185.78
Area of the Pro. Construction - Kitchen & Dinning Shed - Block -5	194.96	194.96
Area of the Pro. Construction - Toilet - Block - 6	139.37	139.37
Area of the Pro. Construction - Security - Block - 7	62.70	62.70
Total Construction Area	7578.95	7578.95
Floor Space Index (FSI)	-	0.359
Plot Coverage (PC)	-	35.94%

Parking Requirements

Description	Stall Size	Provided
Two Wheeler Parking	1.00 x 1.80	160
Cycle Parking Stalls	1.00 x 1.80	160
Lorry Parking Stalls	3.50 x 10.00	16
Car Parking Stalls	2.50 x 5.00	6

Recreational Open Space Area - 2631.88 Sq.m²---10.28%

Applicant	Engineer
	 E.R. KEERTHANA , B.E., Registered Engineer, RE-GR-11-16/20(DTCP), Registered Structural Engineer, RE-GR-11-22/01(DCP), 50/4, ANR Complex, Taluk Office Road, Harur, Cell:9994920701,9894154304

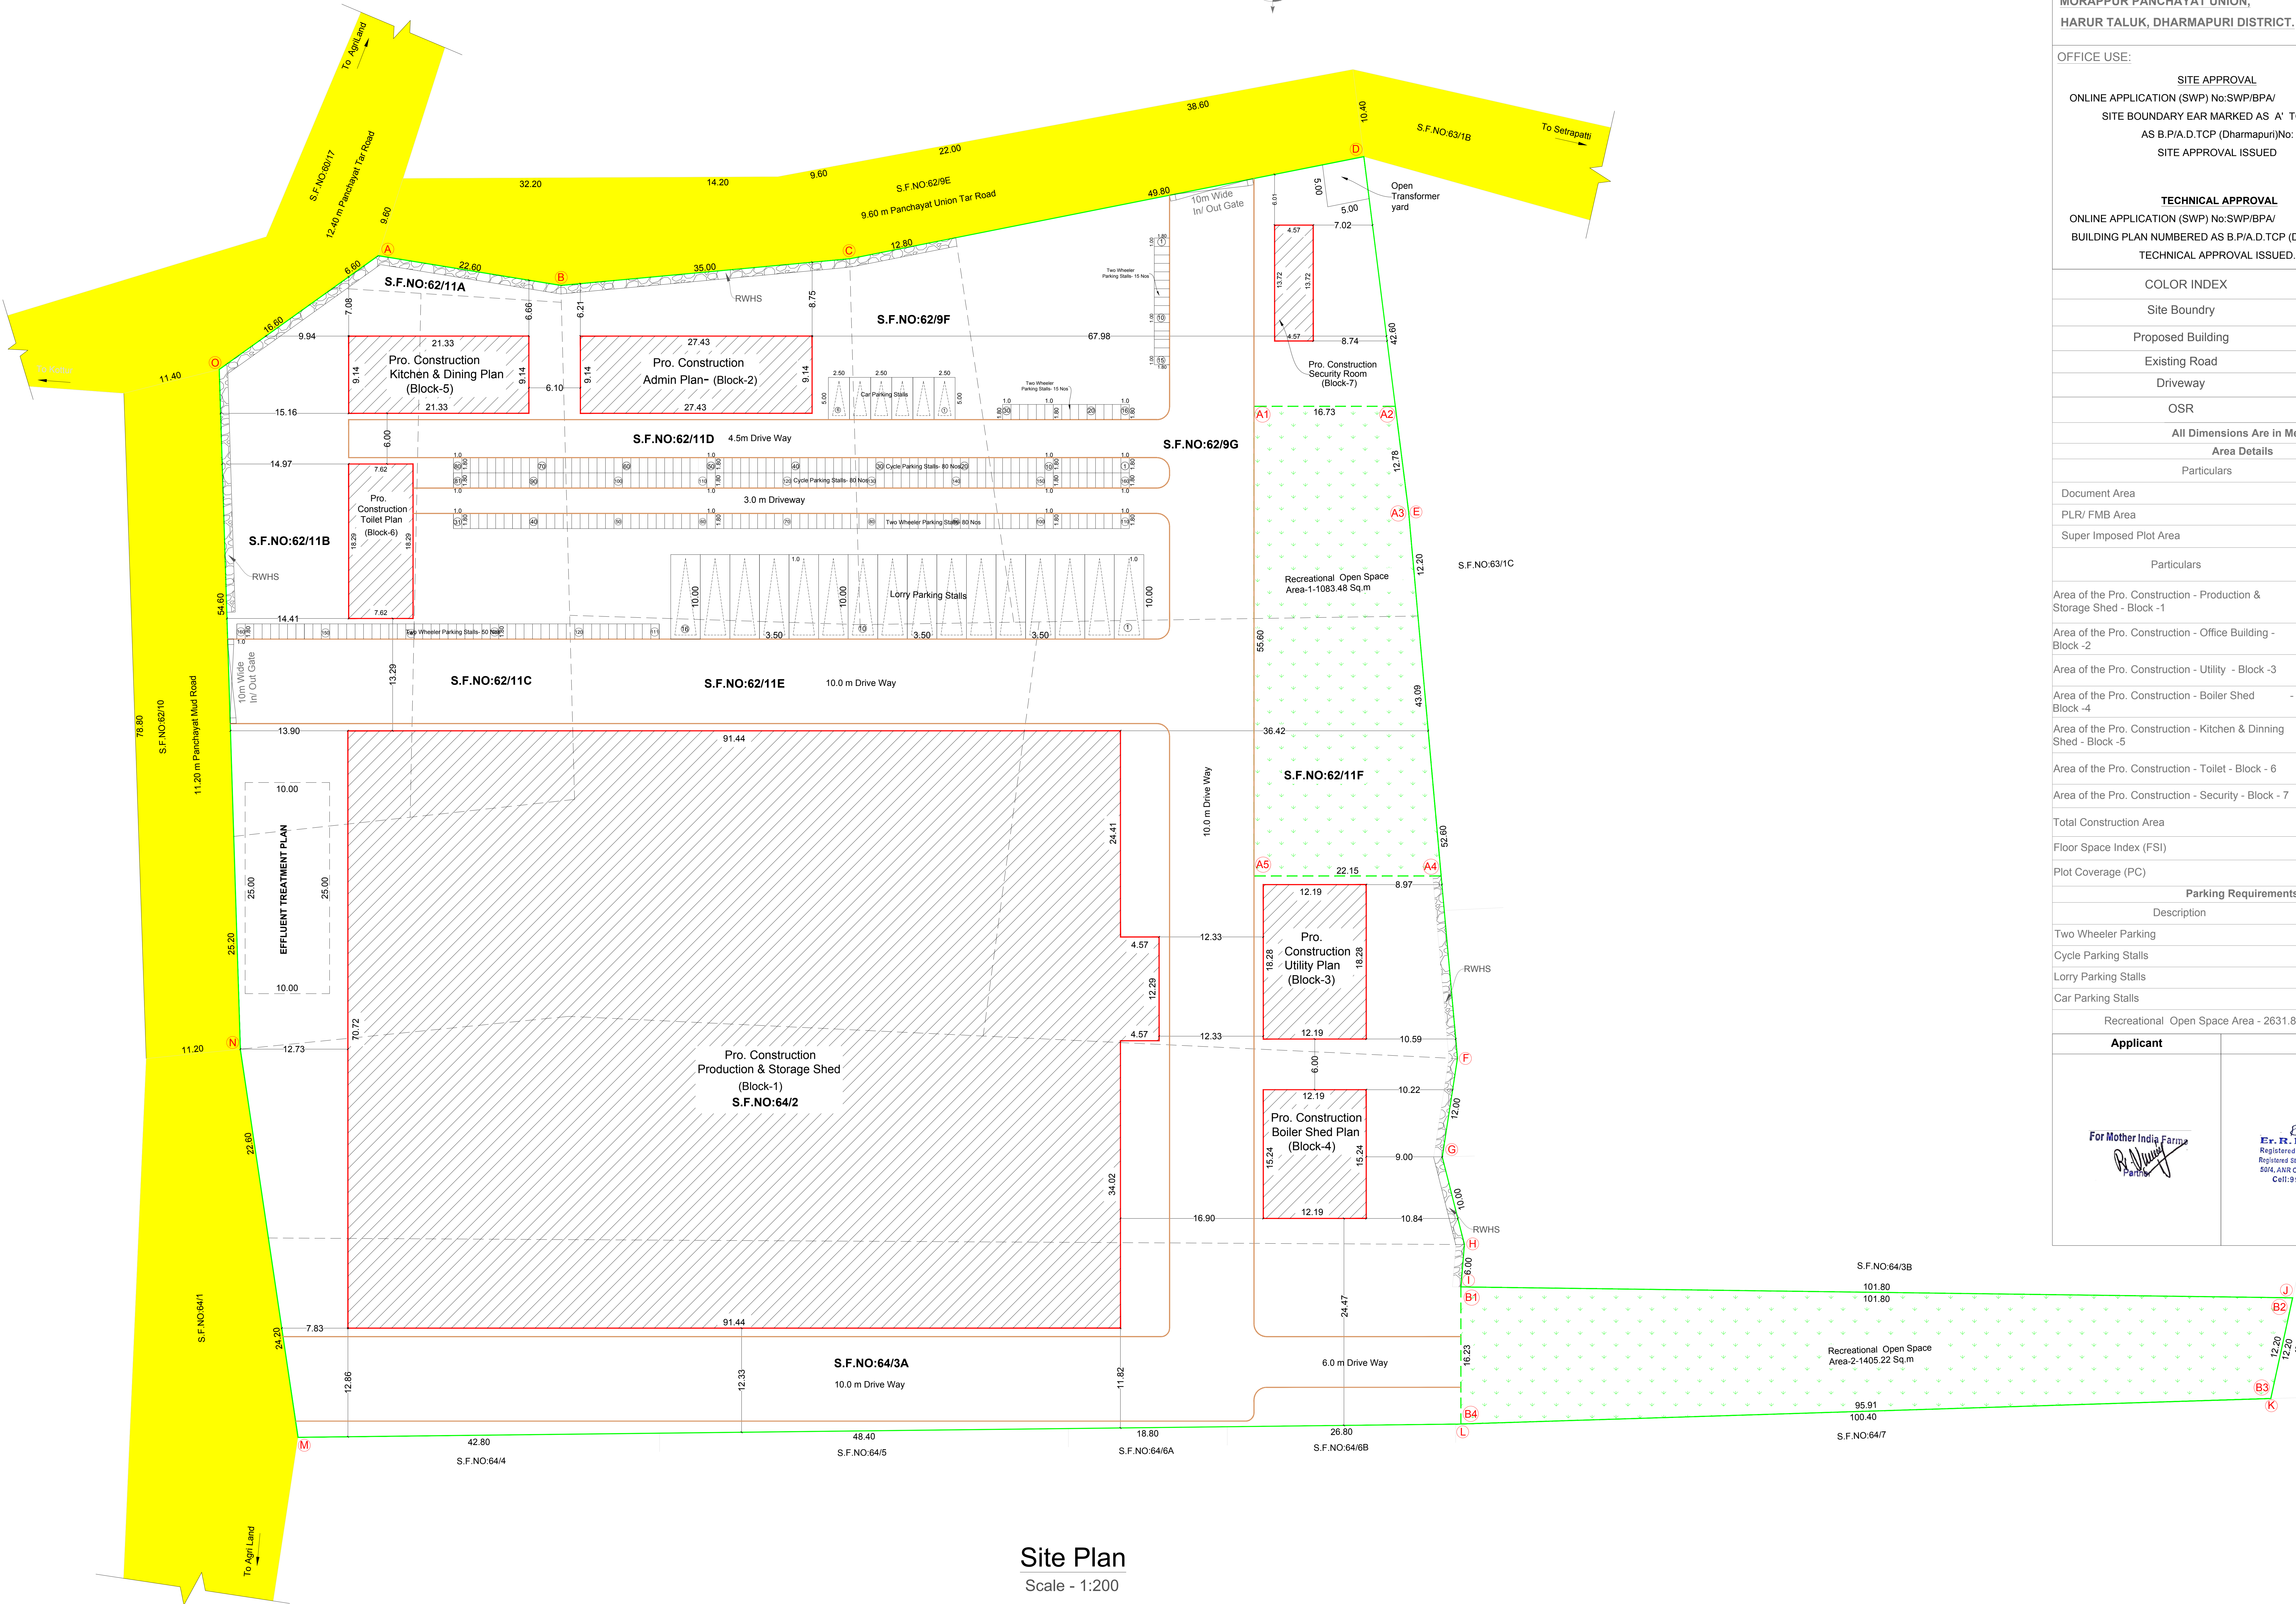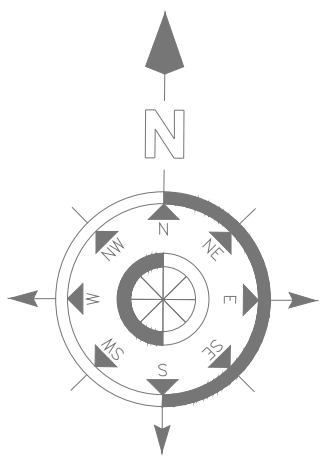

Site Plan
Scale - 1:200