

PP

APPROVAL RECORD

Planning Permission

Dharmapuri district, Tamil Nadu

APPROVAL TYPE

Building Plan

ISSUING AUTHORITY


Rural Panchayat

The approval as the planning authority issued it, reproduced in full behind this page.

An approval speaks to what was sanctioned, not to what was built. Completion is a separate record.

PLAN SHOWING THE PROPOSED CONSTRUCTION OF GROUND FLOOR AND MEZZANINE FLOOR GI SHEET ROOF INDUSTRIAL BUILDING FOR "M/s. THIRUMURUGAN ASSOCIATES" IN ORANGE CATEGORY (LIGHT ENGINEERING INDUSTRY FABRICATION & FORGING) PLOT NO:11, S.No: 135/2PT, 813/2PT)" AT SIDCO INDUSTRIAL PARK - PARUVATHANAHALLI, PARUVATHANAHALLI VILLAGE AND PANCHAYAT,PENNAGARAM PANCHAYAT UNION, PENNAGARAM TALUK, DHARMAPURI DISTRICT.

SIDCO INDUSTRIAL PARK LAYOUT APPROVED NO: D.T.C.P (D. D) - 35/2017

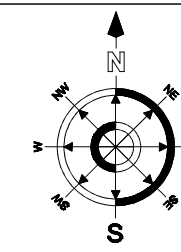

DRAWING SCALE
SCALE 1:100
SHEET NO - 01/01
ALL DIMENSIONS ARE IN METER

TOTAL AREA OF SITE - 741.01 SQ.MT

BUILDING AREA DETAILS

BLOCK No.	PARTICULARS	FSI (SQ.M.)	NON-FSI (SQ.M.)	TOTAL BUILT-UP AREA(SQ.M.)
1	GROUND FLOOR	298.40	-	298.40
2	MEZZANINE FLOOR	87.01	-	87.01
		385.41	-	385.41

PLOT COVERAGE IN % 40.27 %

FLOOR SPACE INDEX 0.52

JOINERY DETAILS

REF. ID	DESCRIPTIONS	SIZES
RS	ROLLING SHUTTER	4.88X3.05
D	DOOR	1.50X2.13
D1	DOOR	0.76X2.13
W	WINDOW	1.50X1.83
V	VENTILATOR	0.60X0.91

COLOR INDEX

SITE BOUNDARY	
DRIVE WAY	
EXISTING ROAD	
PROPOSED BUILDING	


PARKING DETAILS

S.No	PARTICULARS	REQUIRED IN NOS.	PROVIDED IN NOS.
1	LORRY PARKING	01	01
2	TWO WHEELER PARKING	09	10
3	CYCLE PARKING	09	10
4	CAR PARKING	01	01


KEY

EL EMERGENCY LIGHT	FE FIRE EXTINGUISHER
FA FIRE ALARM	LB LONG BELL
FH FIRE HYDRANT	DW DRINKING WATER

For THIRUMURUGAN ASSOCIATES
Proprietor

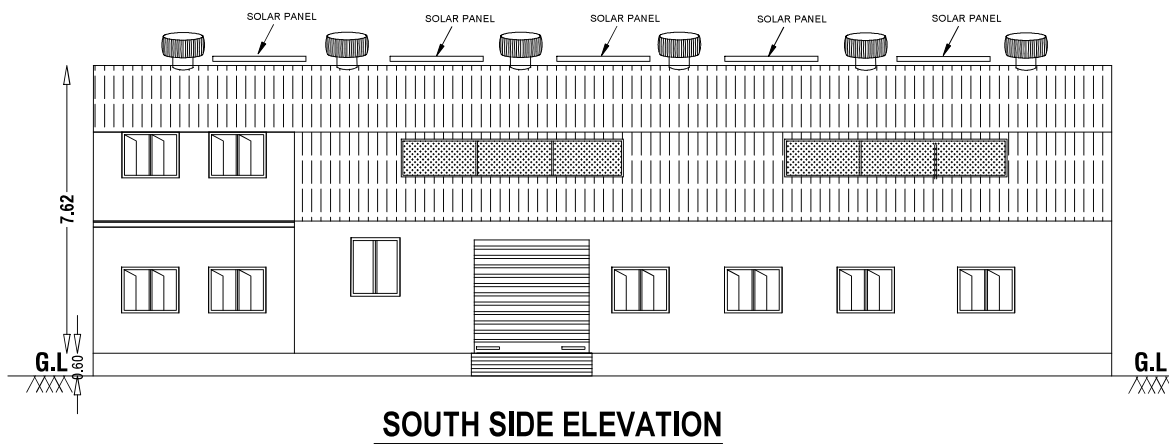

SOUTH SIDE ELEVATION


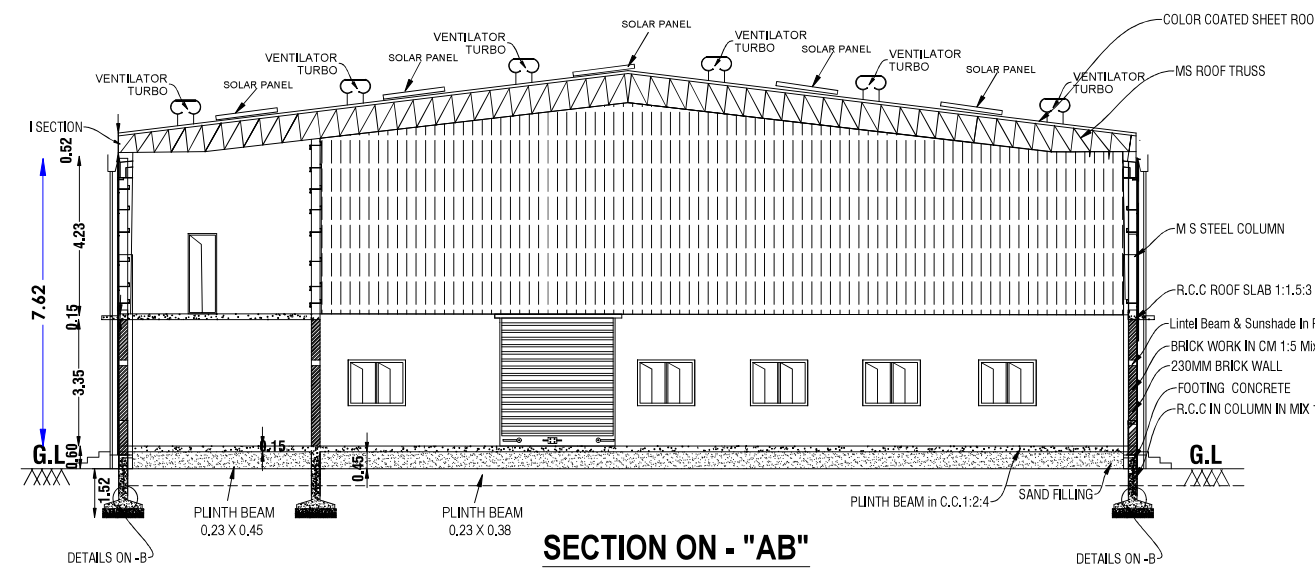


SECTION ON - "AB"


MECHINERY DETAILS				
S.N O	MACHINE NAME	NOS	HP POWER	TOTAL HP POWER
1	MIG WELDING (3 PHASE)	1	15.0	15
2	MIG WELDING (1 PHASE)	1	5.0	5
3	ARC WELDING	1	6.0	6
4	DRILLING MACHINE	1	2.0	2
5	CUTING MACHINE	1	1.0	1
6	GROOVING MACHINE	1	1.0	1
7	ROLLING MACHINE	1	1.0	1
8	MAGNET DRILL MACHINE	1	1.0	1
9	AIR COMPRESSOR	1	2.0	2
TOTAL		9	34	34
11	NO .OF WORKERS	15	-	-

SITE PLAN


SCALE:1-100

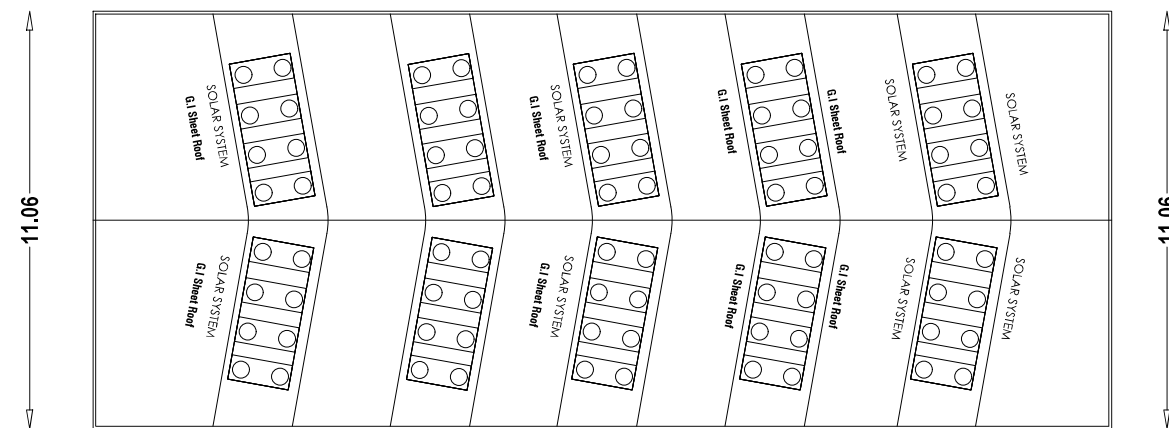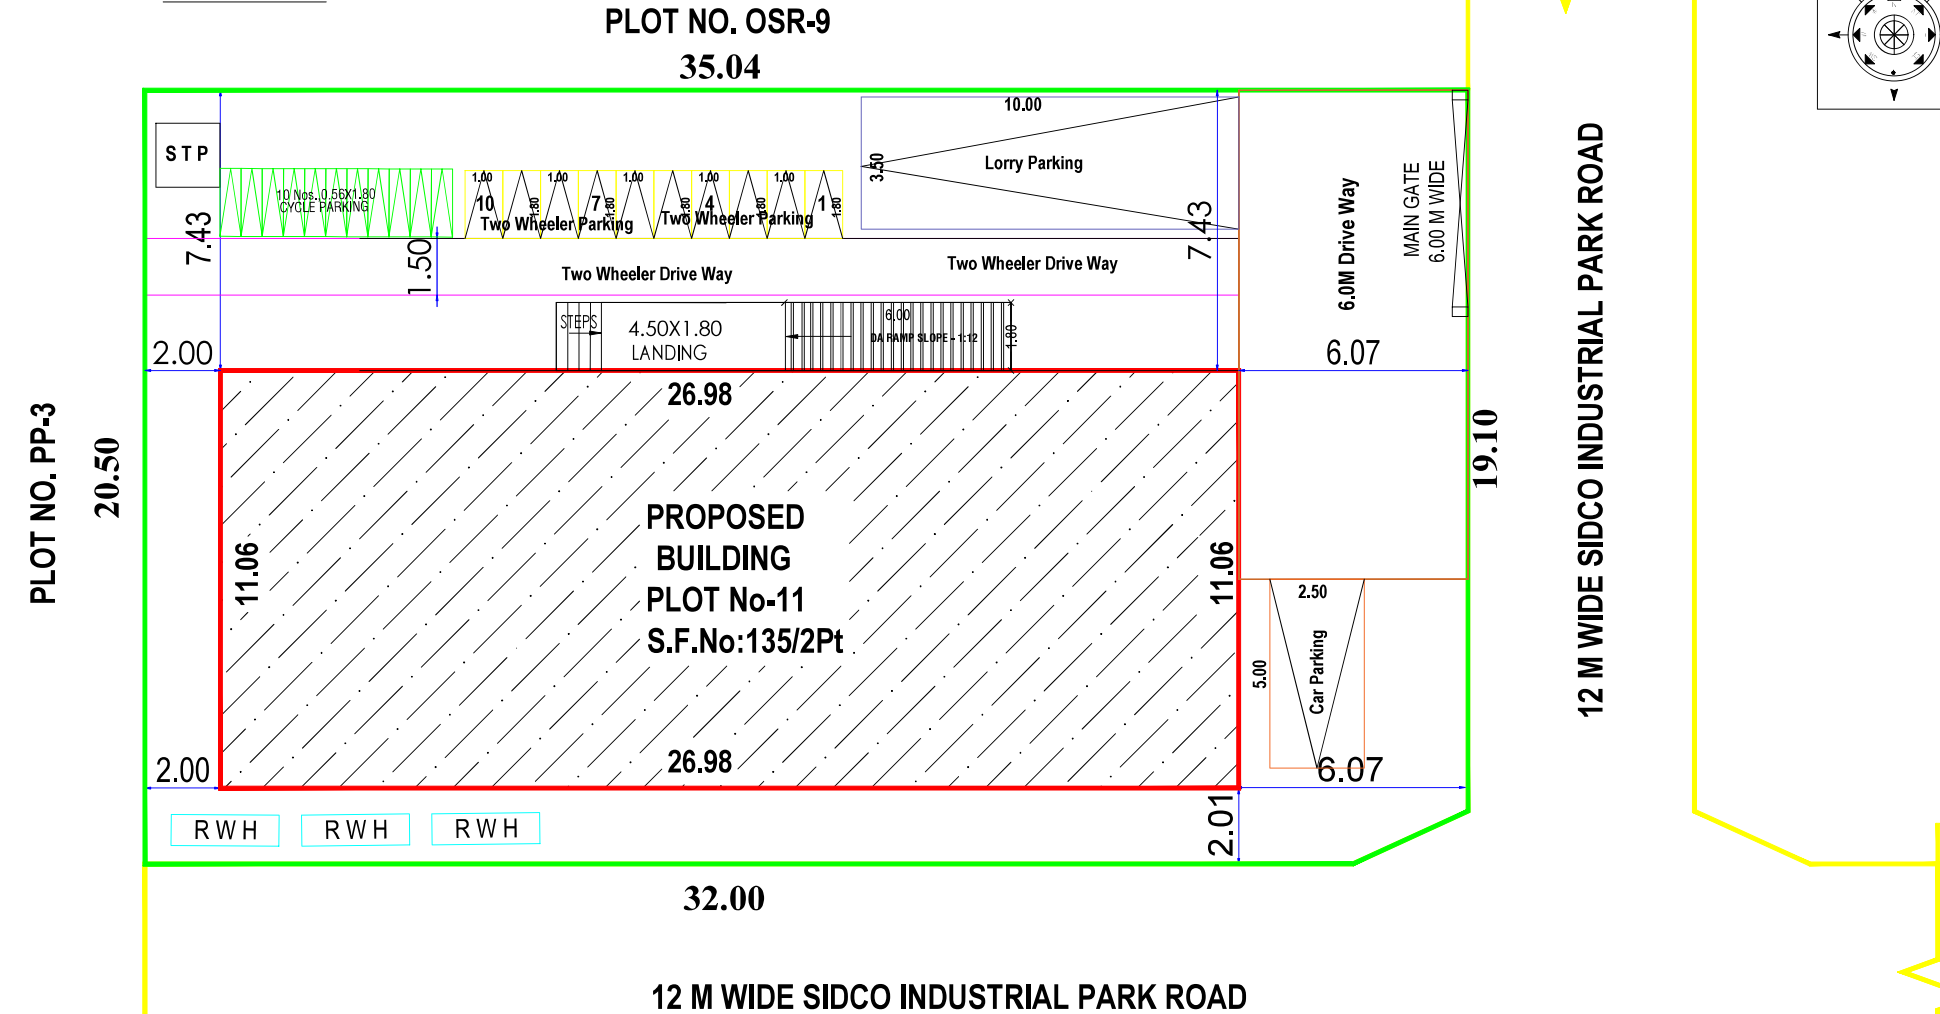


GI TERRACE ROOF PLAN

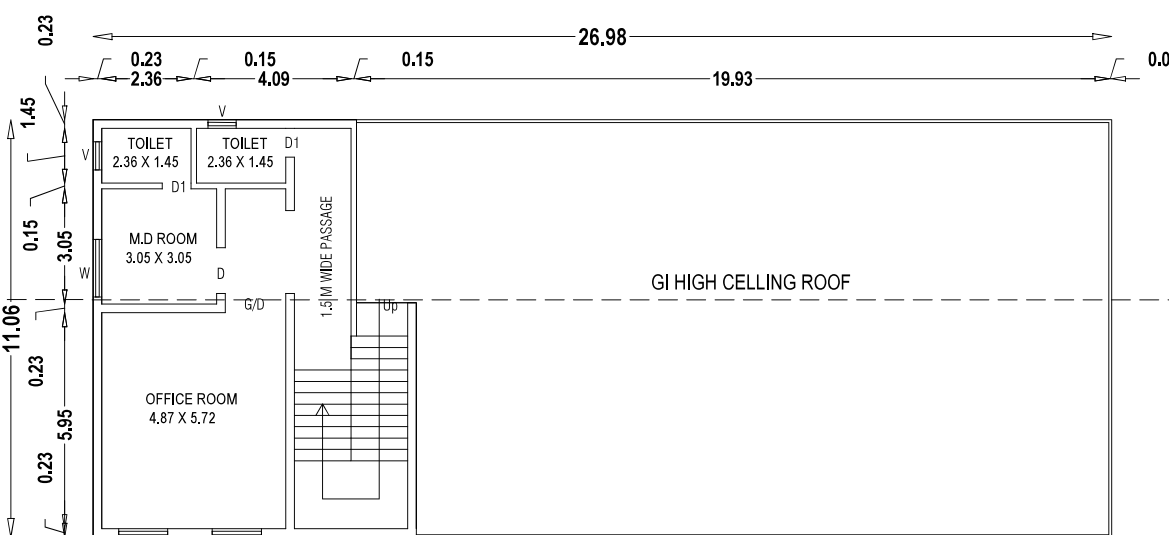


MEZZANINE FLOOR PLAN

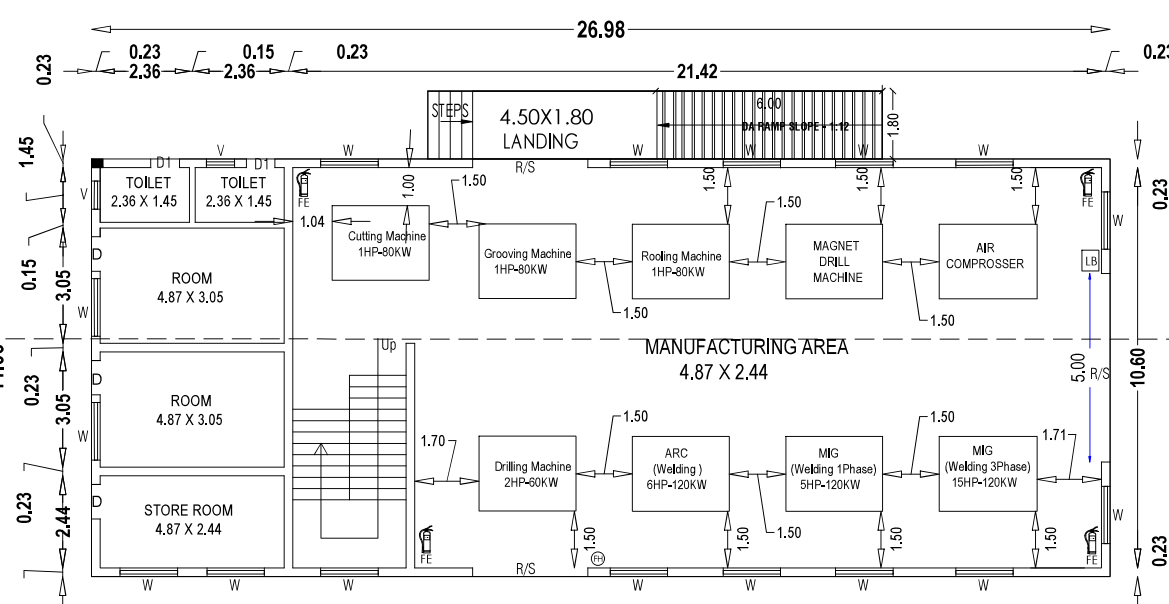

GROUND FLOOR PLAN

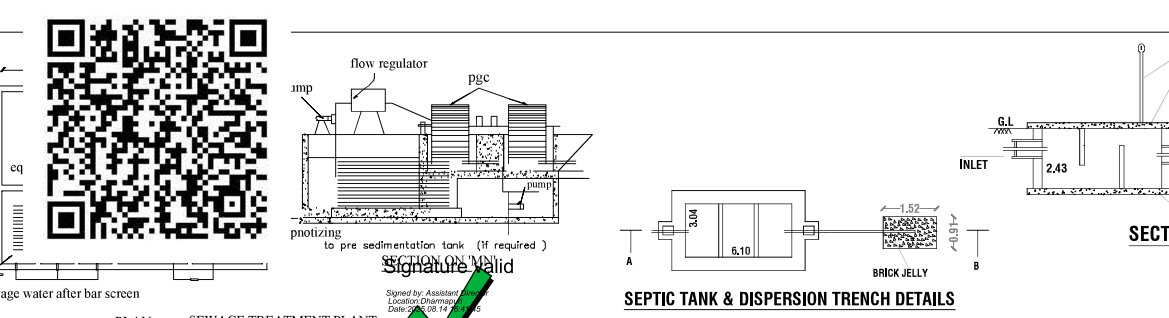

SEPTIC TANK & DISPERSION TRENCH DETAILS

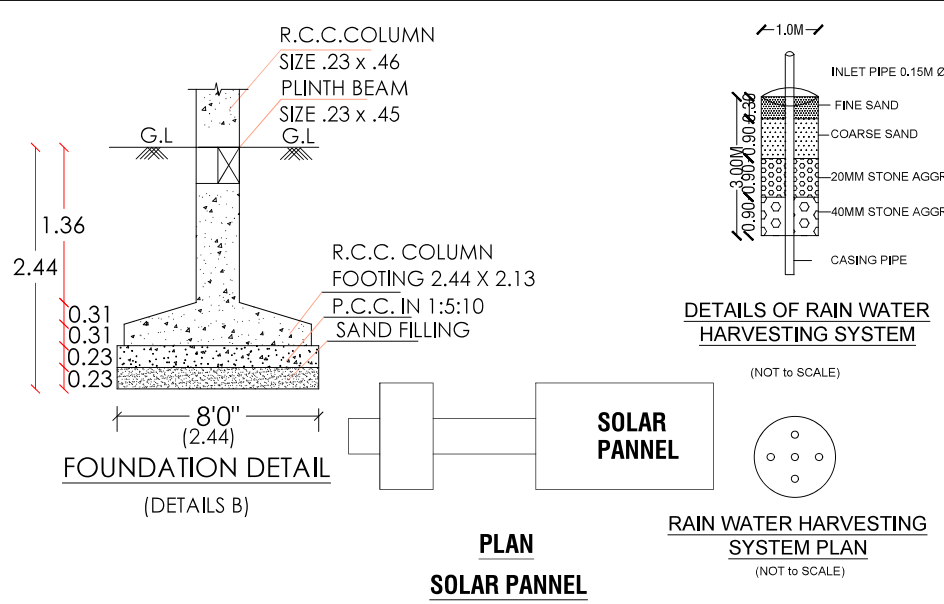

PLAN SOLAR PANNEL

RAIN WATER HARVESTING SYSTEM PLAN

OFFICE USE	REGISTERED STRUCTURAL ENGINEER	REGISTERED ENGINEER
TECHNICAL APPROVAL ROC No: SWP/BPA/ 612663 /2025, DATED :14.08.2025 BUILDING PLAN NUMBER AS B.P/D.D.T.C.P (D.D) No:16/2025 PLANNING PERMISSION ISSUED.	 Er. N. JAYAPRAKASH.B.E.Civil,M.E.Stru.,A.M.I.E.,C.Eng(1) Chartered Engineer (India) & Consulting Civil Engineer, TN.Govt. "Registration of Professionals" DTCP-Structural Engineer (G-II)-01/2021 MAKE N+E+S+T ENGINEERS # 14-B, P.R. Sundaram Street,Near by Municipality School, Dharmapuri-636701.Cell: 9787441420, 8248139004 Email:makenestengineers@gmail.com. makenestconstruction@gmail.com	 Er. N. JAYAPRAKASH.B.E.Civil,M.E.Stru.,A.M.I.E.,C.Eng(1) Chartered Engineer (India) & Consulting Civil Engineer, TN.Govt. "Registration of Professionals" DTCP-Structural Engineer (G-II)-01/2021 MAKE N+E+S+T ENGINEERS # 14-B, P.R. Sundaram Street,Near by Municipality School, Dharmapuri-636701.Cell: 9787441420, 8248139004 Email:makenestengineers@gmail.com. makenestconstruction@gmail.com

Eight ways to know a piece of land before you pay for it.

This report covers one part of the picture. These cover the rest, drawn from the same government records, for any property in Tamil Nadu.

LandLens One

Ask anything about a property and get an answer grounded in live government records, with the sources shown.

[/landlens/one](#)



Verify My Land

Every record check run on one property and returned as a single report.

[/landlens/verify-my-land](#)



Legal Opinion

An advocate's written opinion on the title, built on the records we pull for it.

[/landlens](#)



One Map

Every layer on one map: the parcel, its boundary, zoning, water bodies and what sits around it.

[/landlens/one/map](#)



PriceMap

What land actually changed hands for around this plot, taken from the registered deeds.

[/landlens/pricemap](#)



Build Scope

What you are allowed to build here: floor space, height, coverage and setbacks.

[/landlens/build-scope](#)



Property Tracker

Watch a property and hear about it when something new is registered against it.

[/landlens/property-tracker](#)



Deal Room

Run the transaction in one place: documents, stamping, signatures and the parties.

[/landlens/deal-room](#)



Twenty-four checks you can run yourself, at no cost.

Records and verification

The registers themselves, read for you.

Encumbrance Certificate

Patta and Chitta

Field Measurement Sketch

EC Analyzer

Bank charge check

Court case search

Seller background check

Approval check by survey

Value and duty

What it is worth and what it costs to register.

Guideline value by street

Guideline value by survey

Stamp duty and registration fees

Capital gains

Floor space index

Area unit converter

Zoning and land use

What the plan says can happen on this land.

Land use zone finder

CMDA land use check

Coastal regulation zone

Master plan check

Water bodies finder

Airport height clearance

Registers and directories

Who holds it, and which office keeps the record.

Find your registering office

Temple property check

Waqf property check

RERA register



Every free tool
/tools



Services we run
for you
/services



The LandLens
suite
/landlens/one



Every claim in this document traces back to a government record.

Legal opinions, due diligence and title verification

Building plan, layout and sub-division approvals

Completion and occupancy certificates, regularisation

Escrow, negotiation and NRI property management

Land survey, soil testing, architecture and construction

Verified RealEstate
3/350/2 Mettukuppam,
OMR Thoraipakkam,
Chennai 600 097, India
hello@verified.realestate
+91 9996 12 9996

Prepared from the registers named on the page each finding sits on. Where a register could not be read, this document says so in its place rather than leaving the gap to be read as a clean result.

