

PP

APPROVAL RECORD

Planning Permission

Dindigul

Dindigul district, Tamil Nadu

APPROVAL TYPE

Building Plan

ISSUING AUTHORITY

DTCP

PURPOSE

Industrial

The approval as the planning authority issued it, reproduced in full behind this page.

An approval speaks to what was sanctioned, not to what was built. Completion is a separate record.

PLAN SHOWING THE PROPOSED CONSTRUCTION OF A FACTORY BUILDING IN S.NO - 140/2A2,2B, SULLERUMBU VILLAGE, MURUNELLIKOTTAI VILLAGE PANCHAYAT, WEST TALUK DINDIGUL DISTRICT. SCALE 1:100

AREA DETAILS

AREA OF THE SITE (AS PER DOCUMENT)	3320.00 Sqm
AREA OF THE SITE (AS PER PATTA)	3320.00 Sqm
AREA OF THE SITE (AS PER SUPER IMPOSED)	3316.74 Sqm

FLOOR AREAS	FSI AREA Sqm	NON FSI AREA Sqm	TOTAL AREA Sqm
-------------	--------------	------------------	----------------

MAIN BUILDING


GROUND FLOOR AREA	808.86	-	808.86
TOTAL AREA	808.86	-	808.86
FLOOR SPACE INDEX (F.S.I)	808.86 / 3320.00		0.24 < 1.50
PLOT COVERAGE (PC)	808.86 / 3320.00 X 100		24.36 < 50
LORRY PARKING (REQUIRED)			02 NOS
LORRY PARKING (PROVIDED)			02 NOS
CAR PARKING (PROVIDED)			04 NOS
TWO WHEELER PARKING (REQUIRED)			15 NOS
TWO WHEELER PARKING (PROVIDED)			32 NOS
CYCLE PARKING (REQUIRED)			15 nos
CYCLE PARKING (PROVIDED)			15nos
NUMBERS OF LABOUR			10 NOS

HP DETAILS

MACHINE NAME	MACHINE NOS	HP
CUTTING MACHINE	1 NOS	10 HP
FEEDING	2 NOS	40 HP
SINGLE AUTO PRESS MACHINE	1 NOS	05 HP
BLOWER	1 NOS	85 HP
TOTAL		140 HP

COLOR INDEX

SITE BOUNDARY
EXISTING ROAD
PROPOSED BUILDING
DRIVEWAY
OSR 345.35Sq.m (10.40 %)

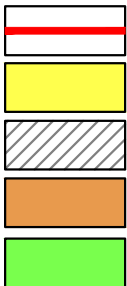

JOINERY DETAILS

RS	ROLLING SHUTTER	(3.05 X 3.05)
W	WINDOW	(2.00 X 1.83)
D1	DOOR	(0.76 X 2.13)
V	VENTILATOR	(1.00 X 0.60)


Online Application Number :SWP/BPA/004373/2022

LP/DTCP(DD) No.116/2022
B.P/DTCP(DD) No. 28/2022


APPLICANT

Er.S.S.BALAJI, D.C.E.,
REG. E: RE 054/2020 (Gr.III)
SRI MEENAKSHI ASSOCIATES
12A, Kamaraj Nagar 3rd Street
Chinna Chokkikulam, Madurai - 625004
REGISTER ENGINEER


T. Karthik, DCE., BE.,
Licenced Structural Engineer
Grade-II
(MLPA) (Reg.No.008/2019)
STRUCTURAL ENGINEER

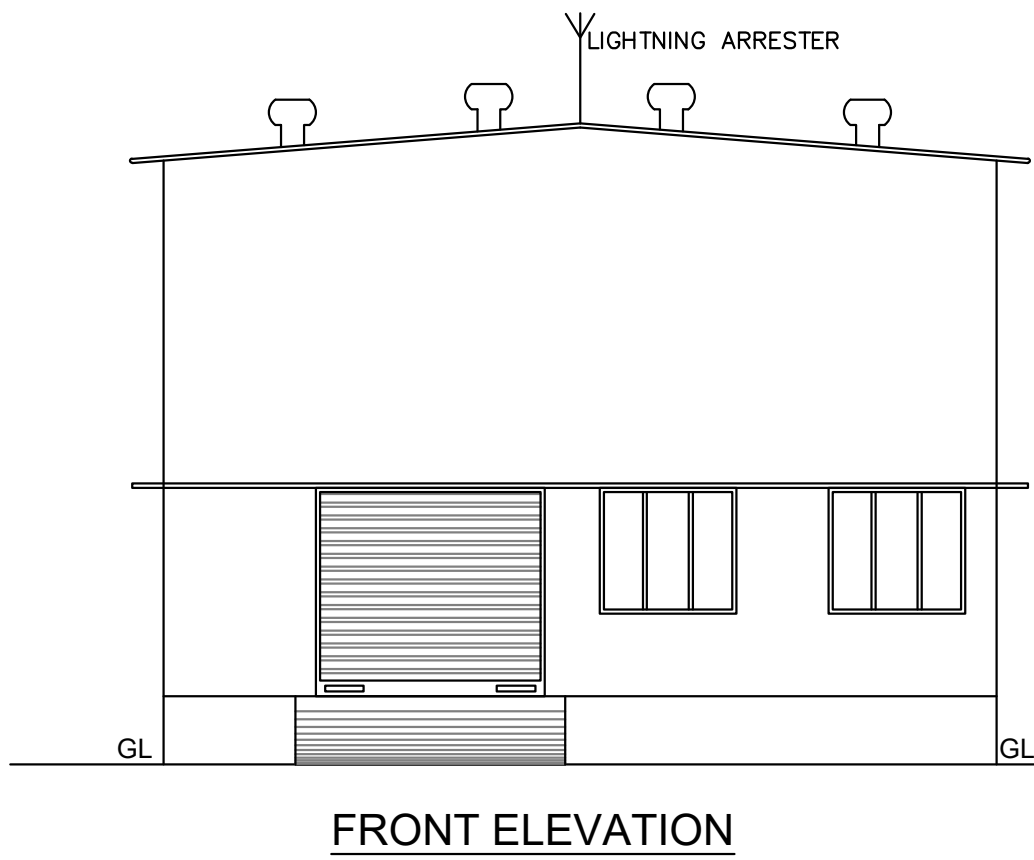


FRONT ELEVATION

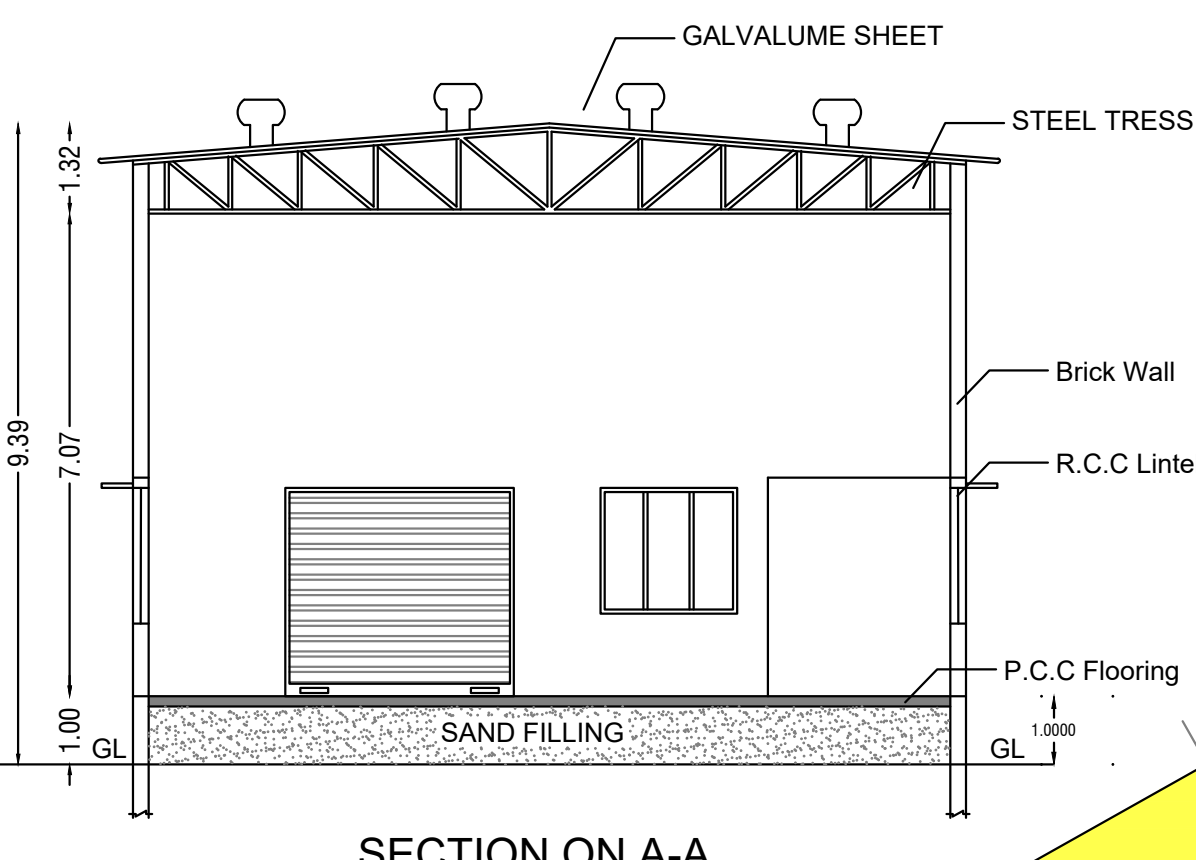


SECTION ON A-A

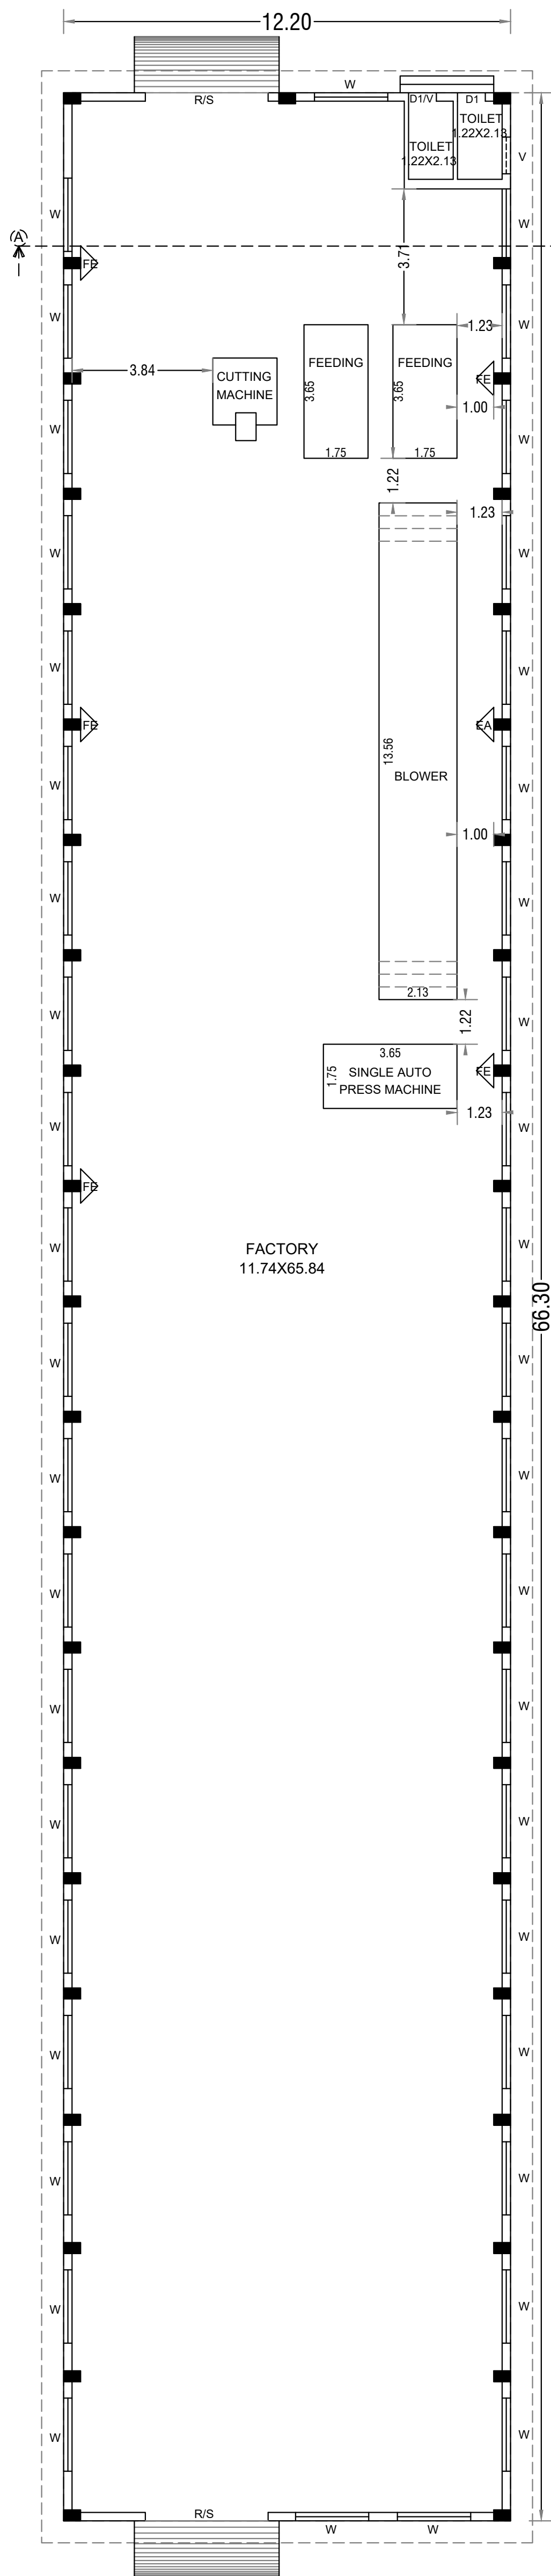


GROUND FLOOR PLAN

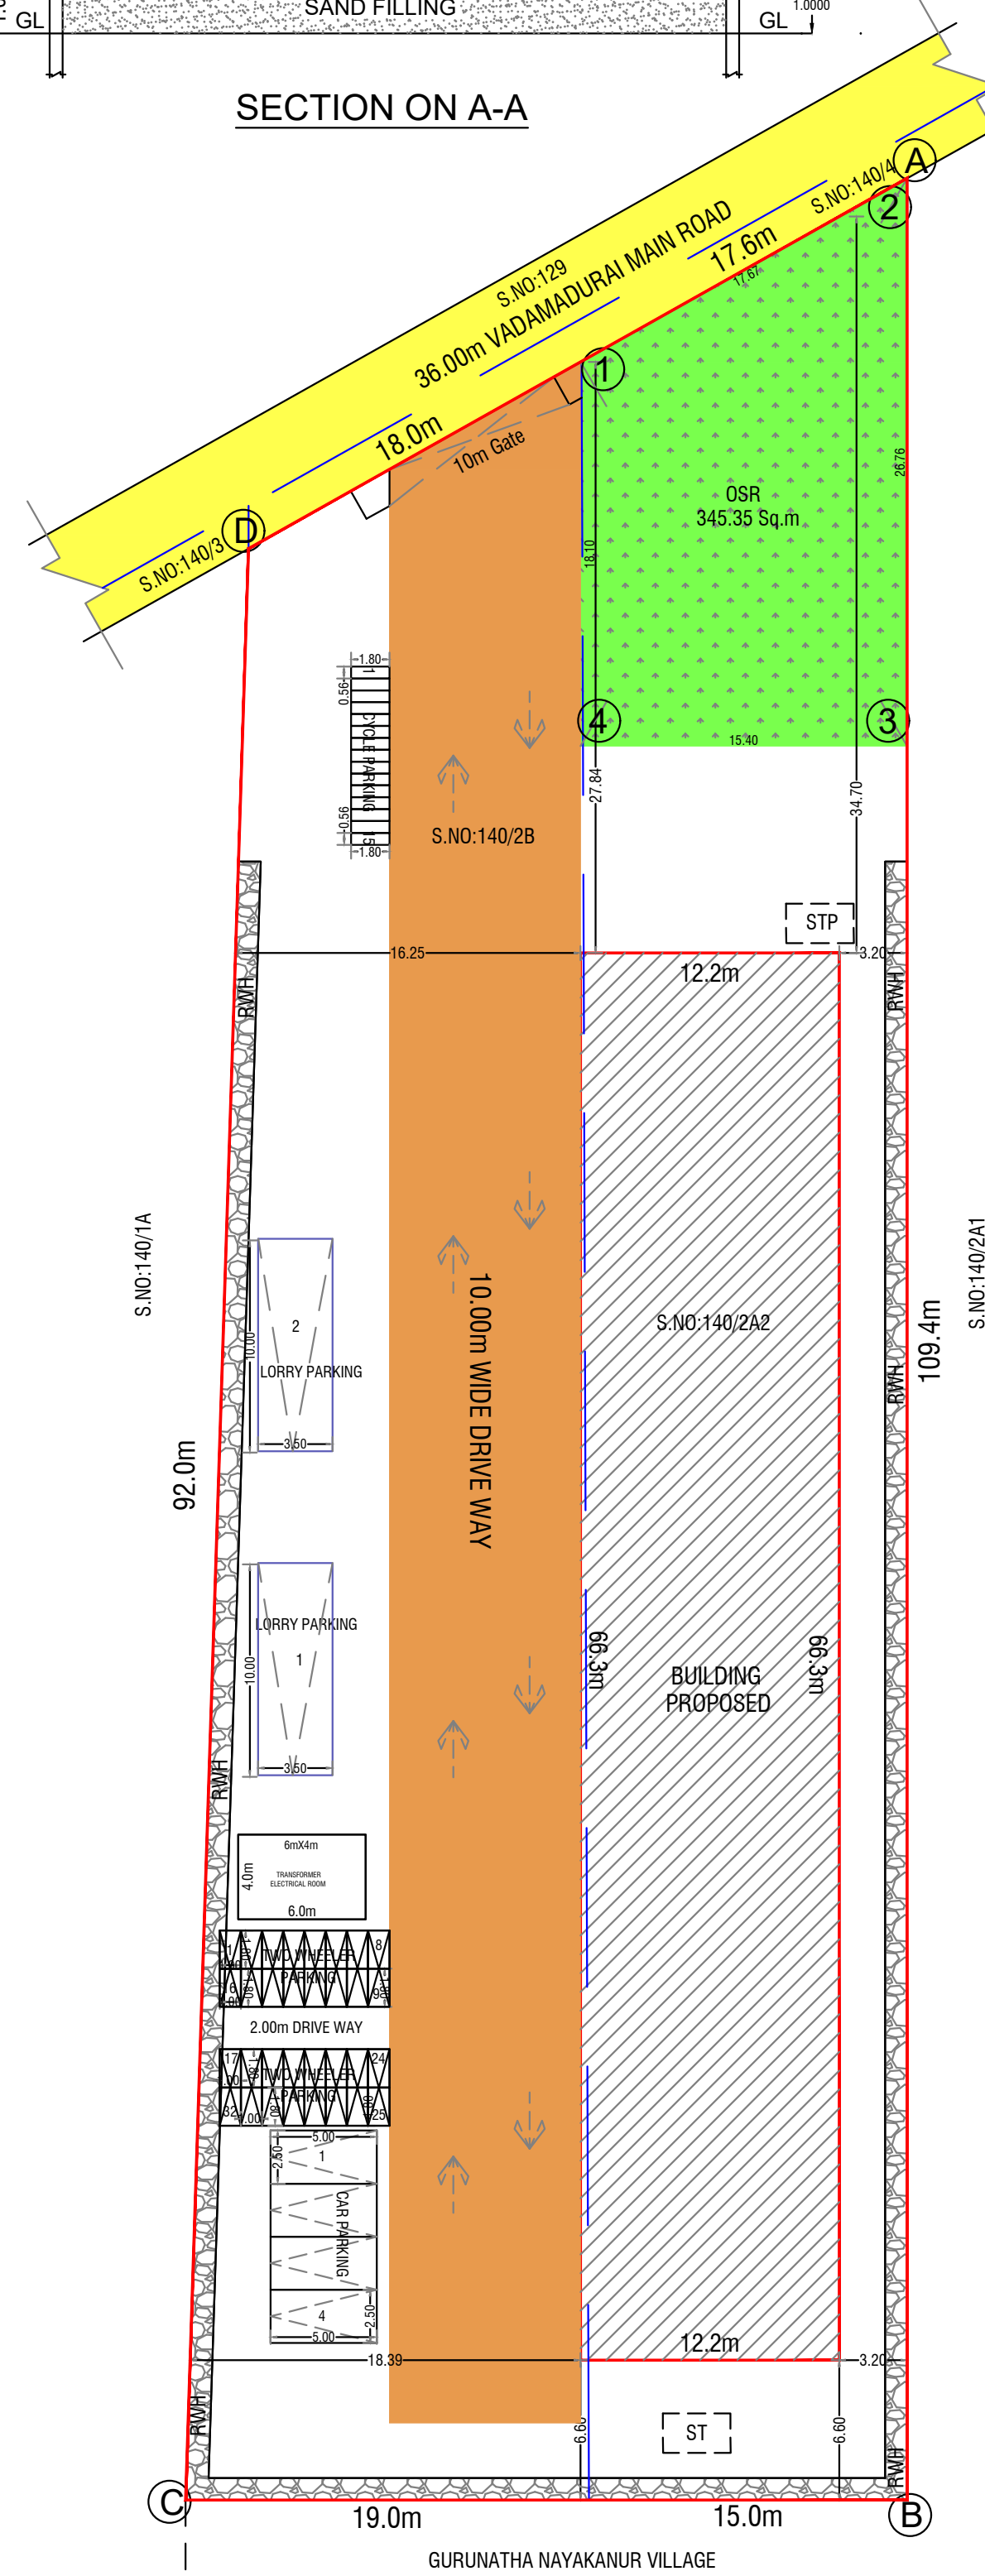


SITE PLAN
(SCALE:1:400)

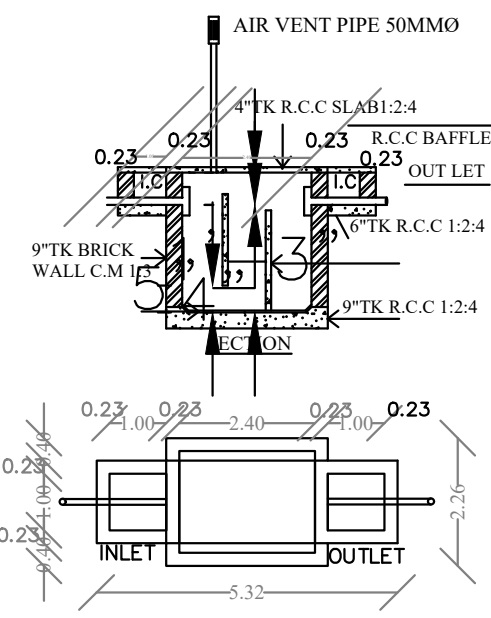


PLAN
SEPTIC TANK DETAILS

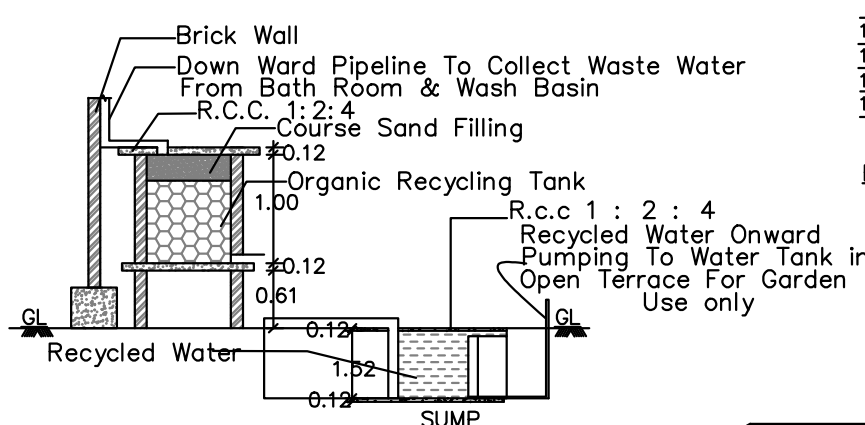


DETAILS FOR BATH ROOM WASTE
WATER FILTRATION SYSTEM & SUMP

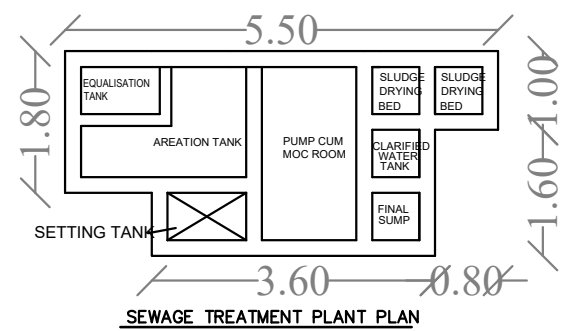


SEWAGE TREATMENT PLANT PLAN

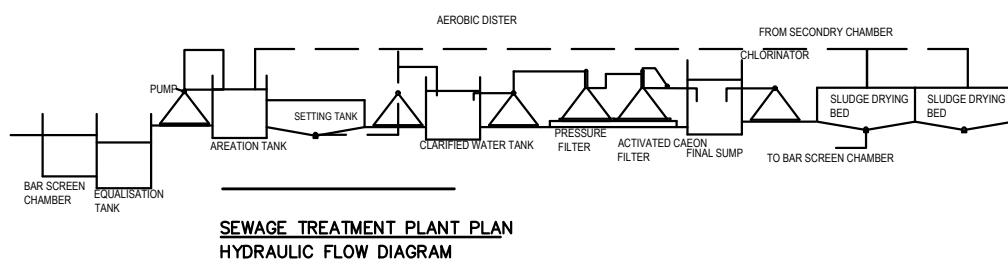


SEWAGE TREATMENT PLANT PLAN
HYDRAULIC FLOW DIAGRAM

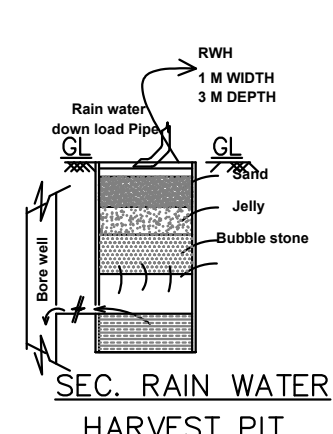

SEC. RAIN WATER
HARVEST PIT

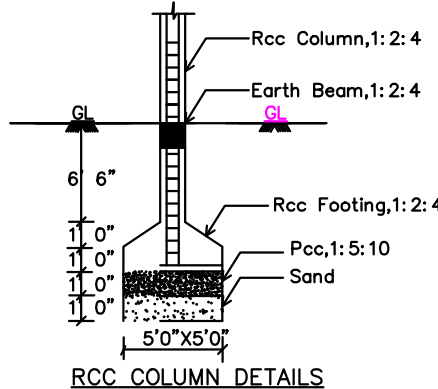

RCC COLUMN DETAILS

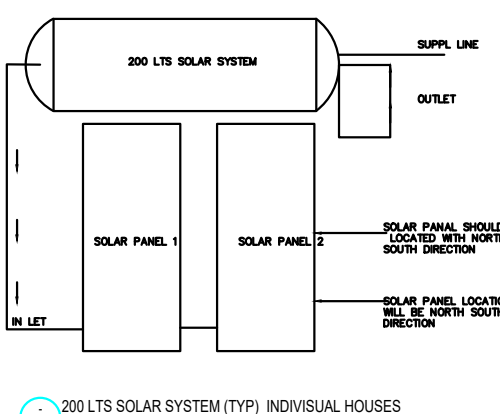

200 LTR SOLAR SYSTEM (TYP) INDIVIDUAL HOUSES

Eight ways to know a piece of land before you pay for it.

This report covers one part of the picture. These cover the rest, drawn from the same government records, for any property in Tamil Nadu.

LandLens One

Ask anything about a property and get an answer grounded in live government records, with the sources shown.

[/landlens/one](#)



Verify My Land

Every record check run on one property and returned as a single report.

[/landlens/verify-my-land](#)



Legal Opinion

An advocate's written opinion on the title, built on the records we pull for it.

[/landlens](#)



One Map

Every layer on one map: the parcel, its boundary, zoning, water bodies and what sits around it.

[/landlens/one/map](#)



PriceMap

What land actually changed hands for around this plot, taken from the registered deeds.

[/landlens/pricemap](#)



Build Scope

What you are allowed to build here: floor space, height, coverage and setbacks.

[/landlens/build-scope](#)



Property Tracker

Watch a property and hear about it when something new is registered against it.

[/landlens/property-tracker](#)



Deal Room

Run the transaction in one place: documents, stamping, signatures and the parties.

[/landlens/deal-room](#)



Twenty-four checks you can run yourself, at no cost.

Records and verification

The registers themselves, read for you.

Encumbrance Certificate

Patta and Chitta

Field Measurement Sketch

EC Analyzer

Bank charge check

Court case search

Seller background check

Approval check by survey

Value and duty

What it is worth and what it costs to register.

Guideline value by street

Guideline value by survey

Stamp duty and registration fees

Capital gains

Floor space index

Area unit converter

Zoning and land use

What the plan says can happen on this land.

Land use zone finder

CMDA land use check

Coastal regulation zone

Master plan check

Water bodies finder

Airport height clearance

Registers and directories

Who holds it, and which office keeps the record.

Find your registering office

Temple property check

Waqf property check

RERA register



Every free tool
/tools



Services we run
for you
/services



The LandLens
suite
/landlens/one



Every claim in this document traces back to a government record.

Legal opinions, due diligence and title verification

Building plan, layout and sub-division approvals

Completion and occupancy certificates, regularisation

Escrow, negotiation and NRI property management

Land survey, soil testing, architecture and construction

Verified RealEstate
3/350/2 Mettukuppam,
OMR Thoraipakkam,
Chennai 600 097, India
hello@verified.realestate
+91 9996 12 9996

Prepared from the registers named on the page each finding sits on. Where a register could not be read, this document says so in its place rather than leaving the gap to be read as a clean result.

