

PP

APPROVAL RECORD

Planning Permission

Dindigul

Dindigul district, Tamil Nadu

APPROVAL TYPE









Building Plan

ISSUING AUTHORITY

DTCP

The approval as the planning authority issued it, reproduced in full behind this page.

An approval speaks to what was sanctioned, not to what was built. Completion is a separate record.

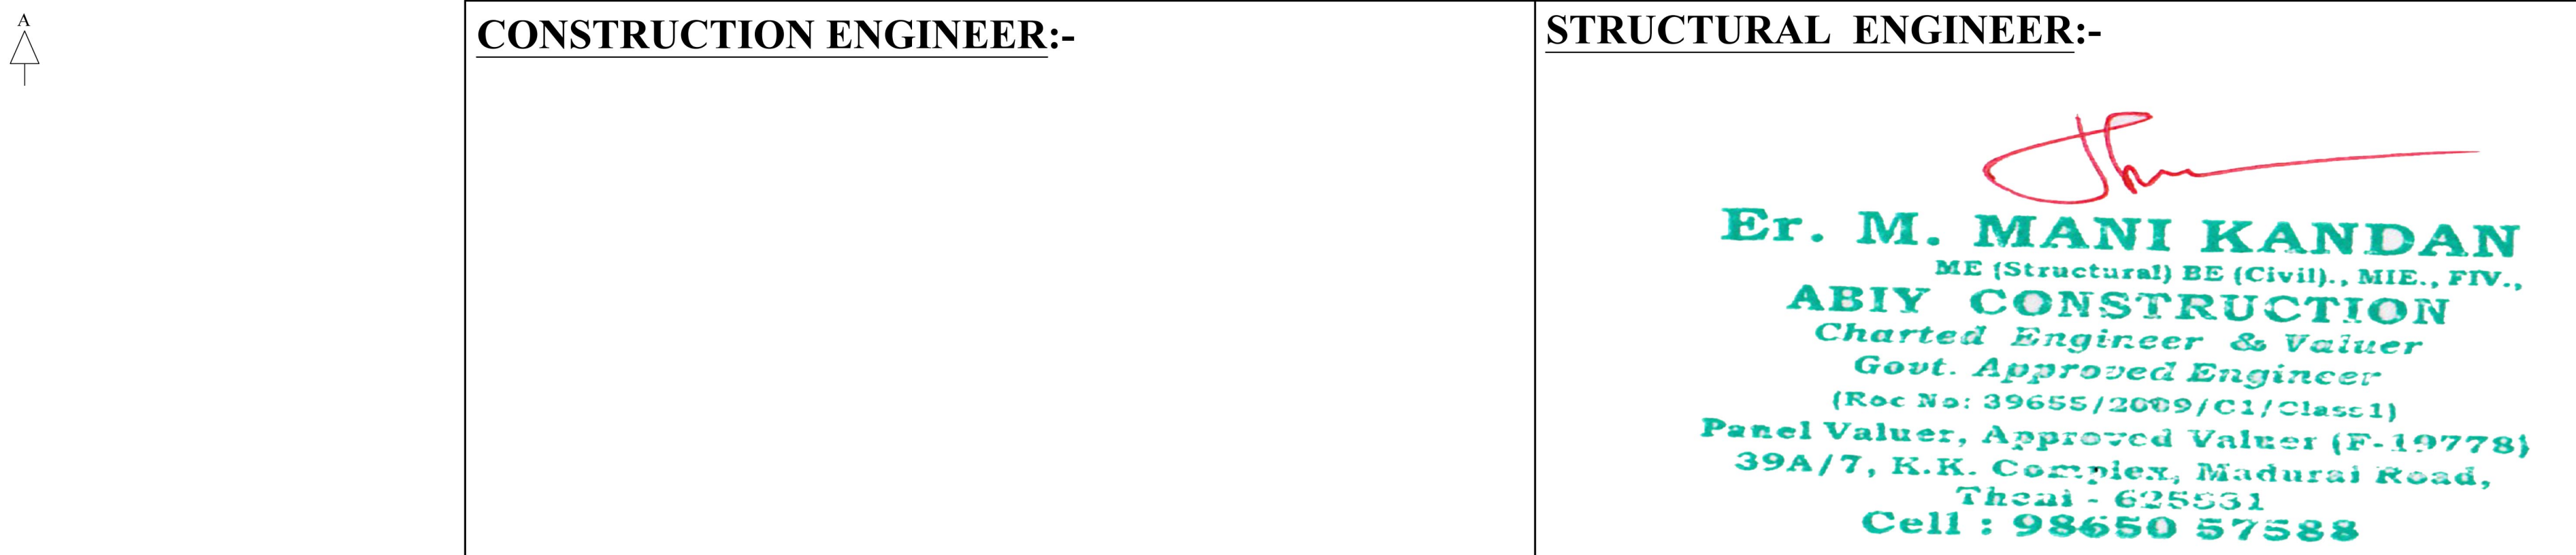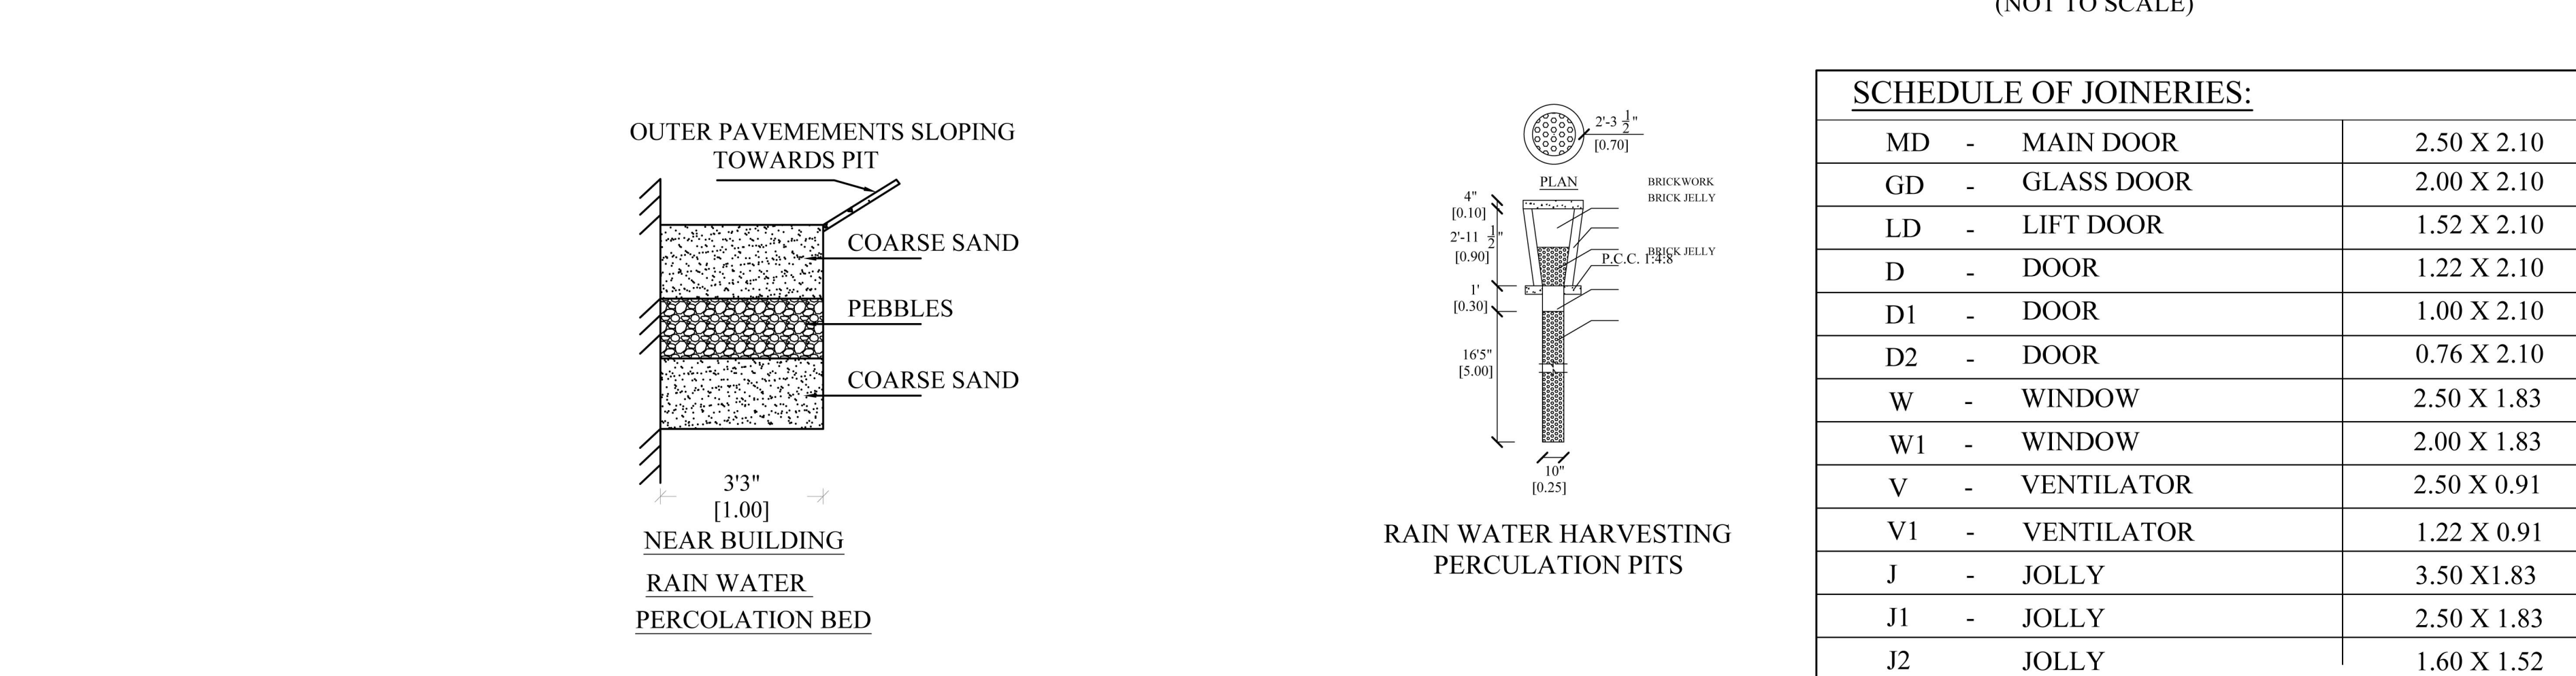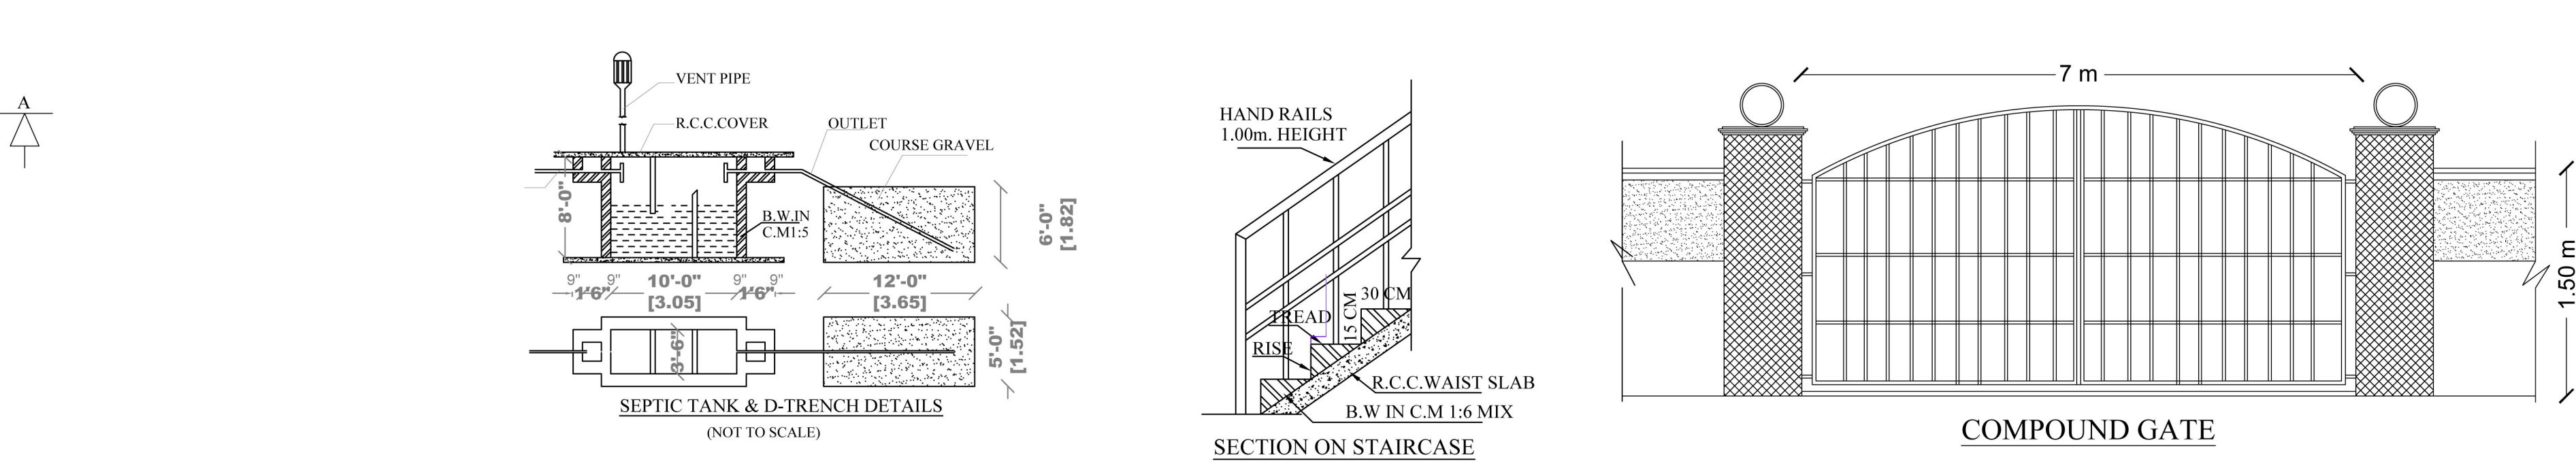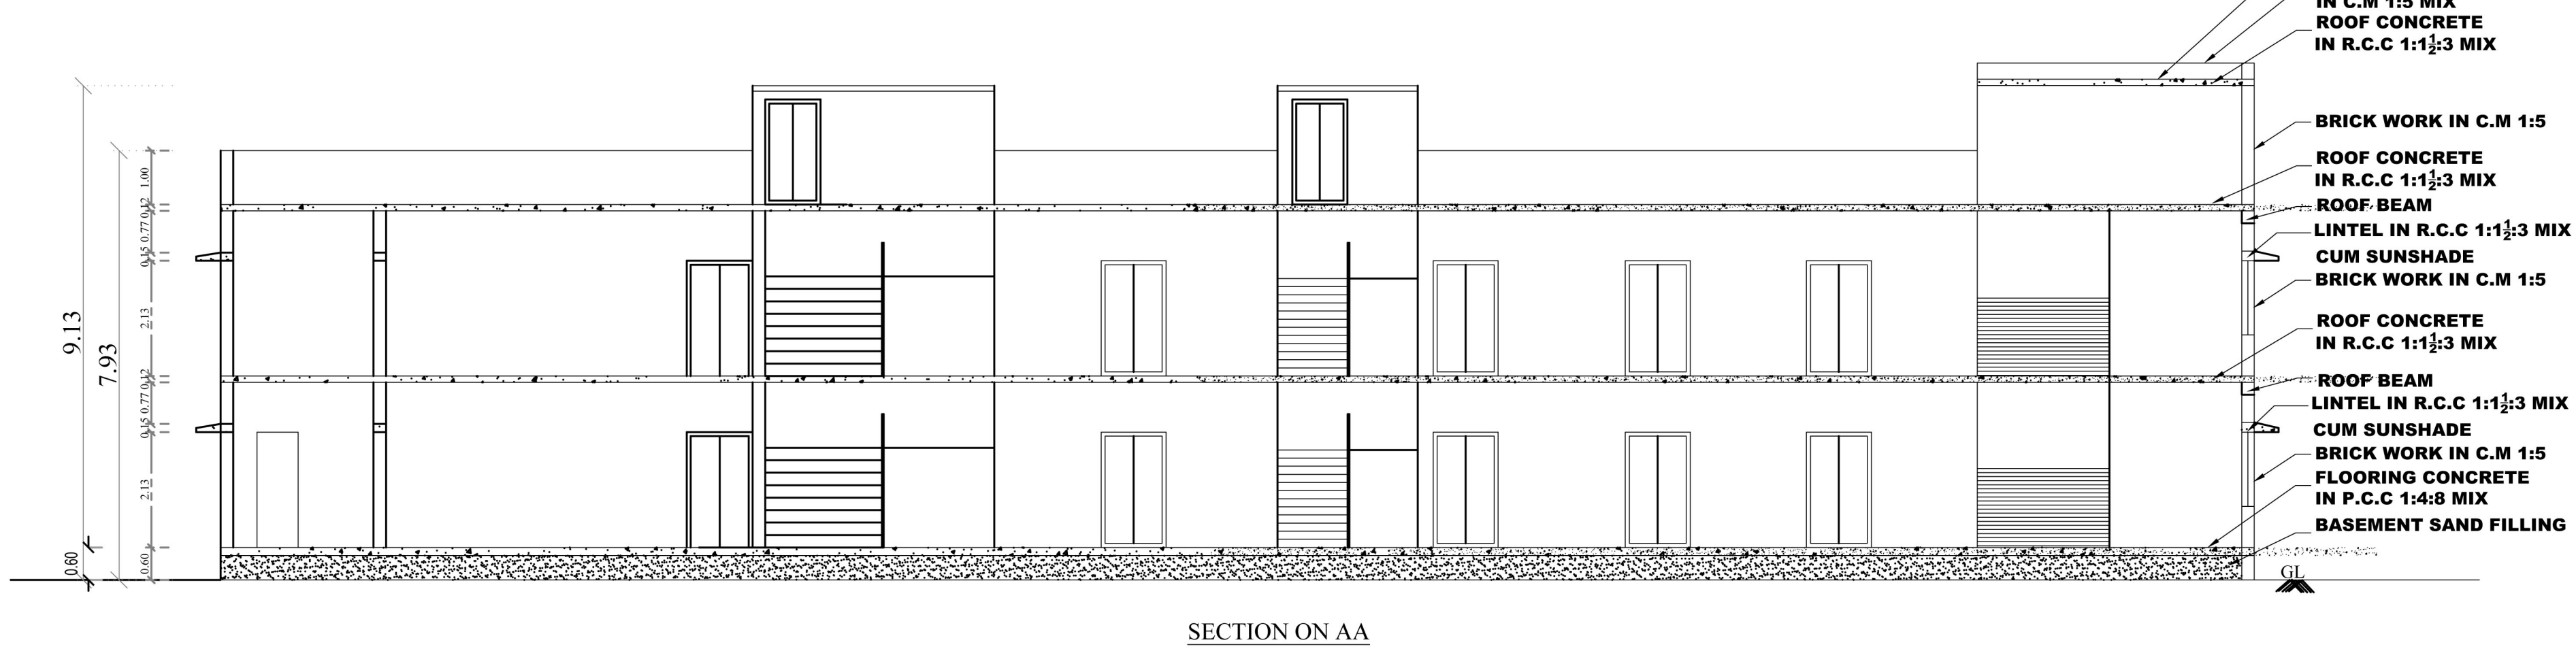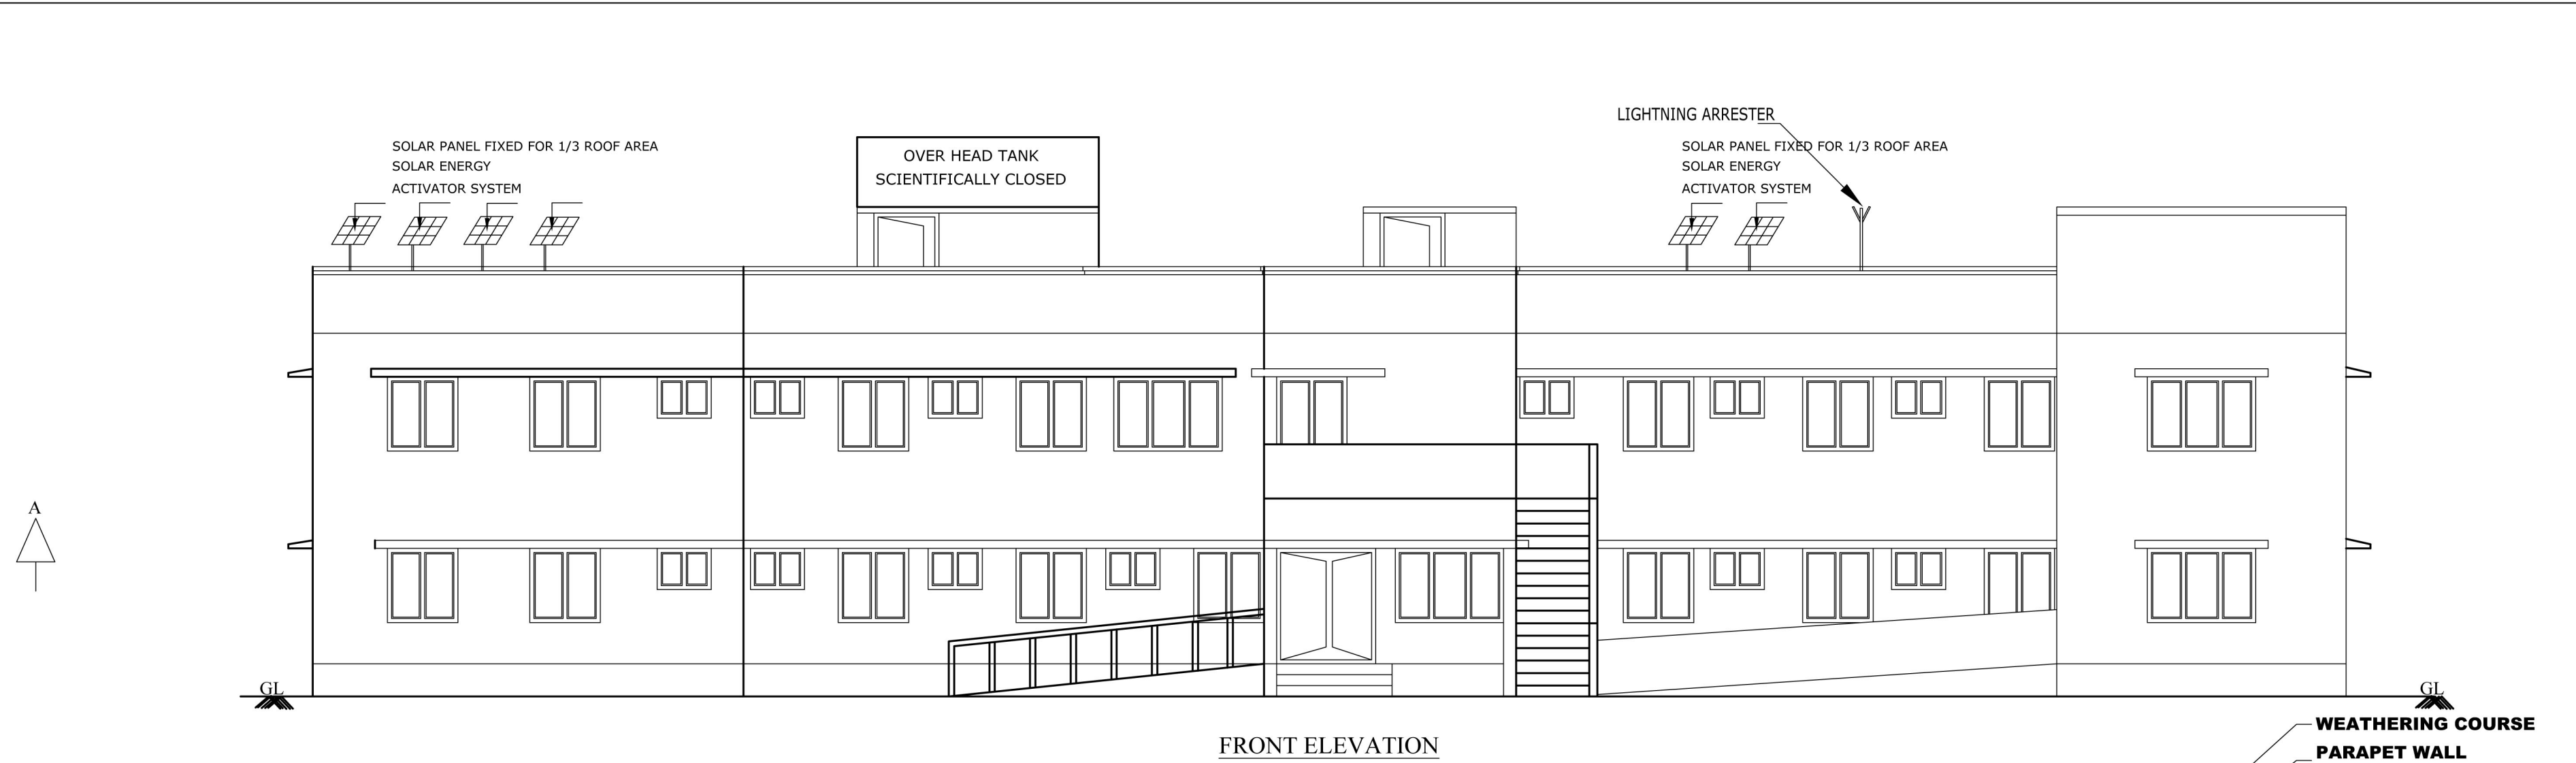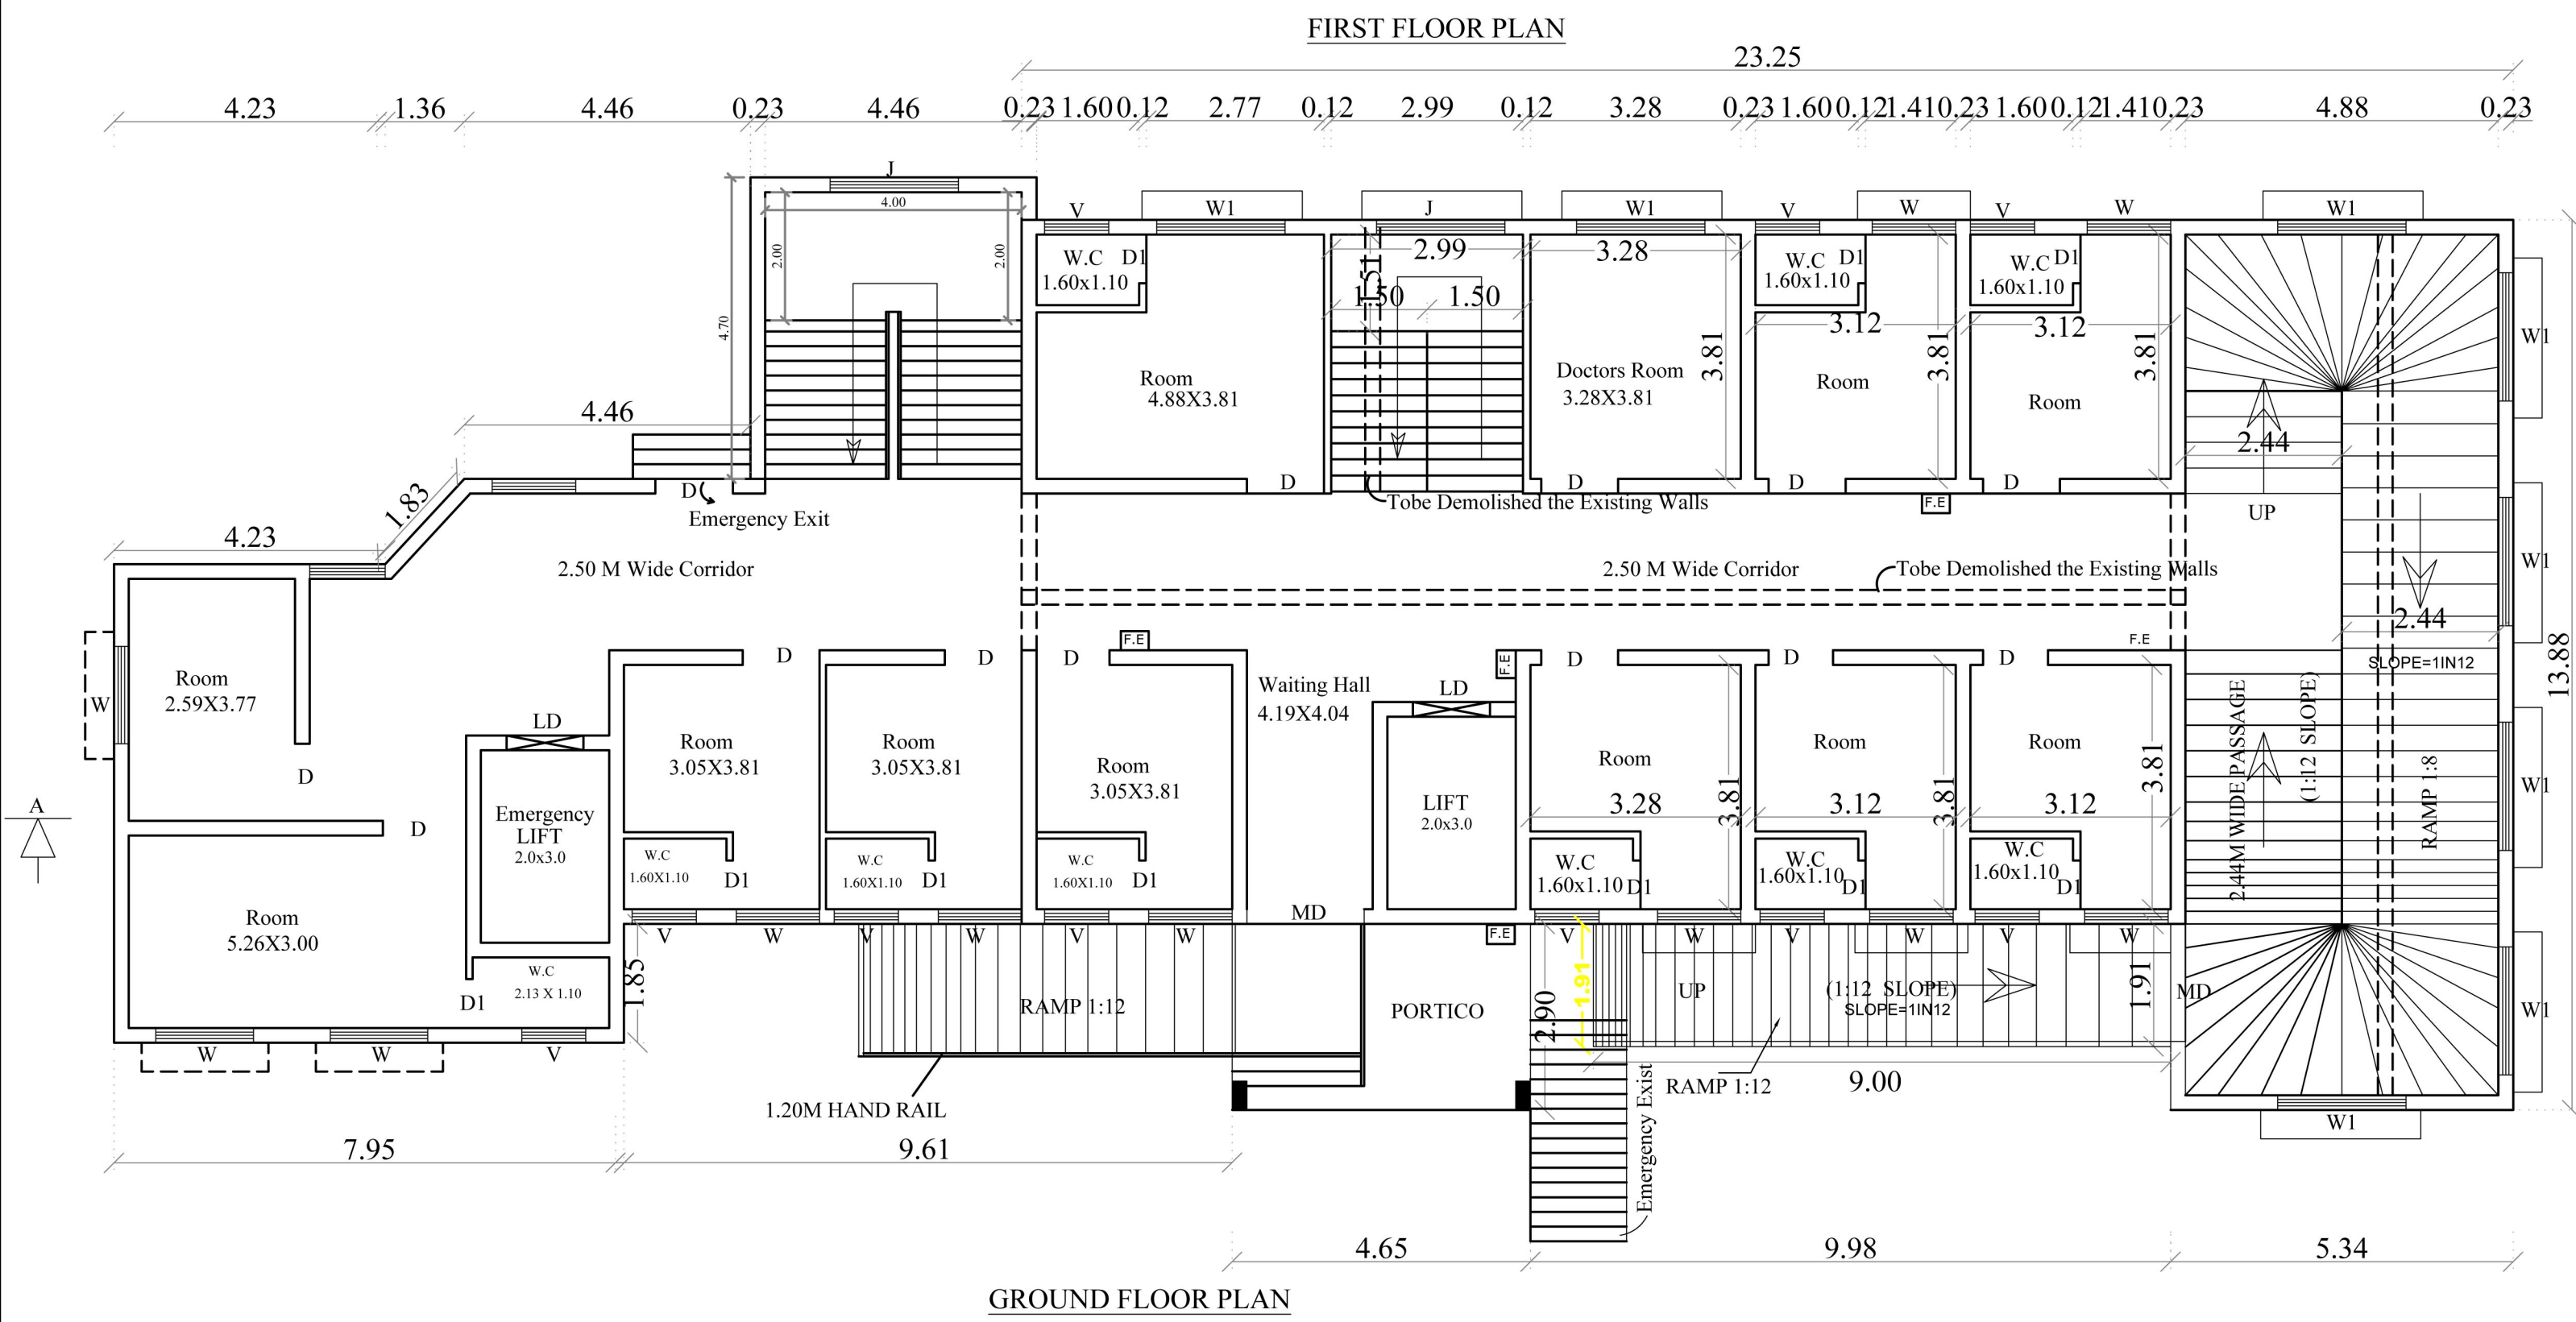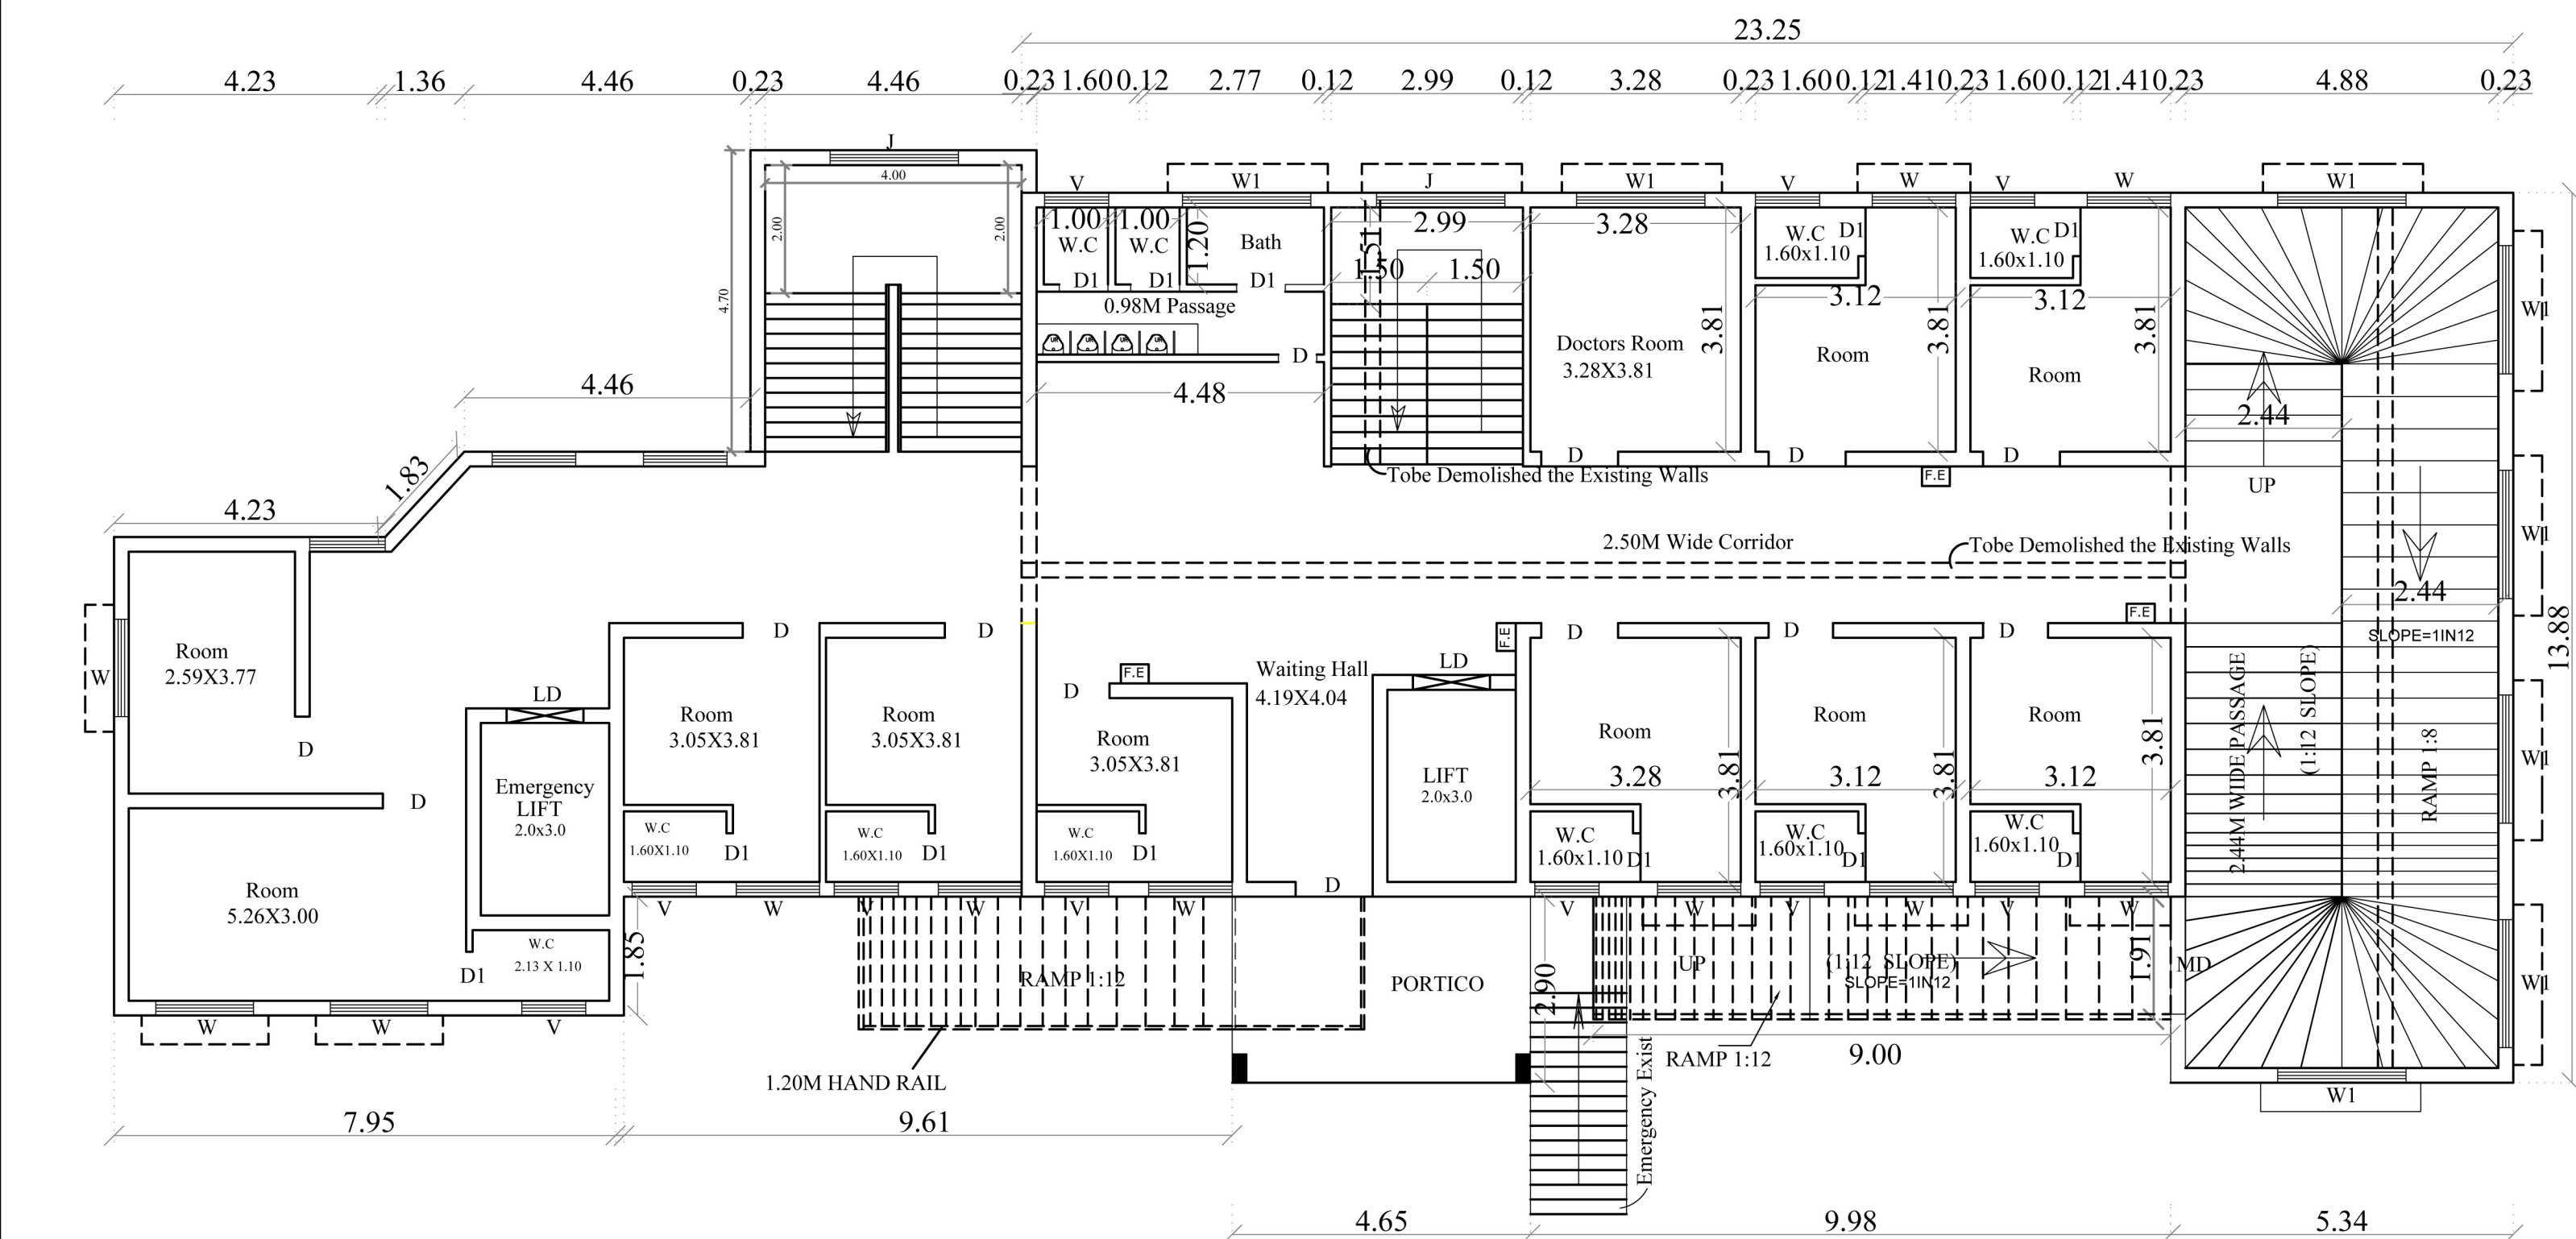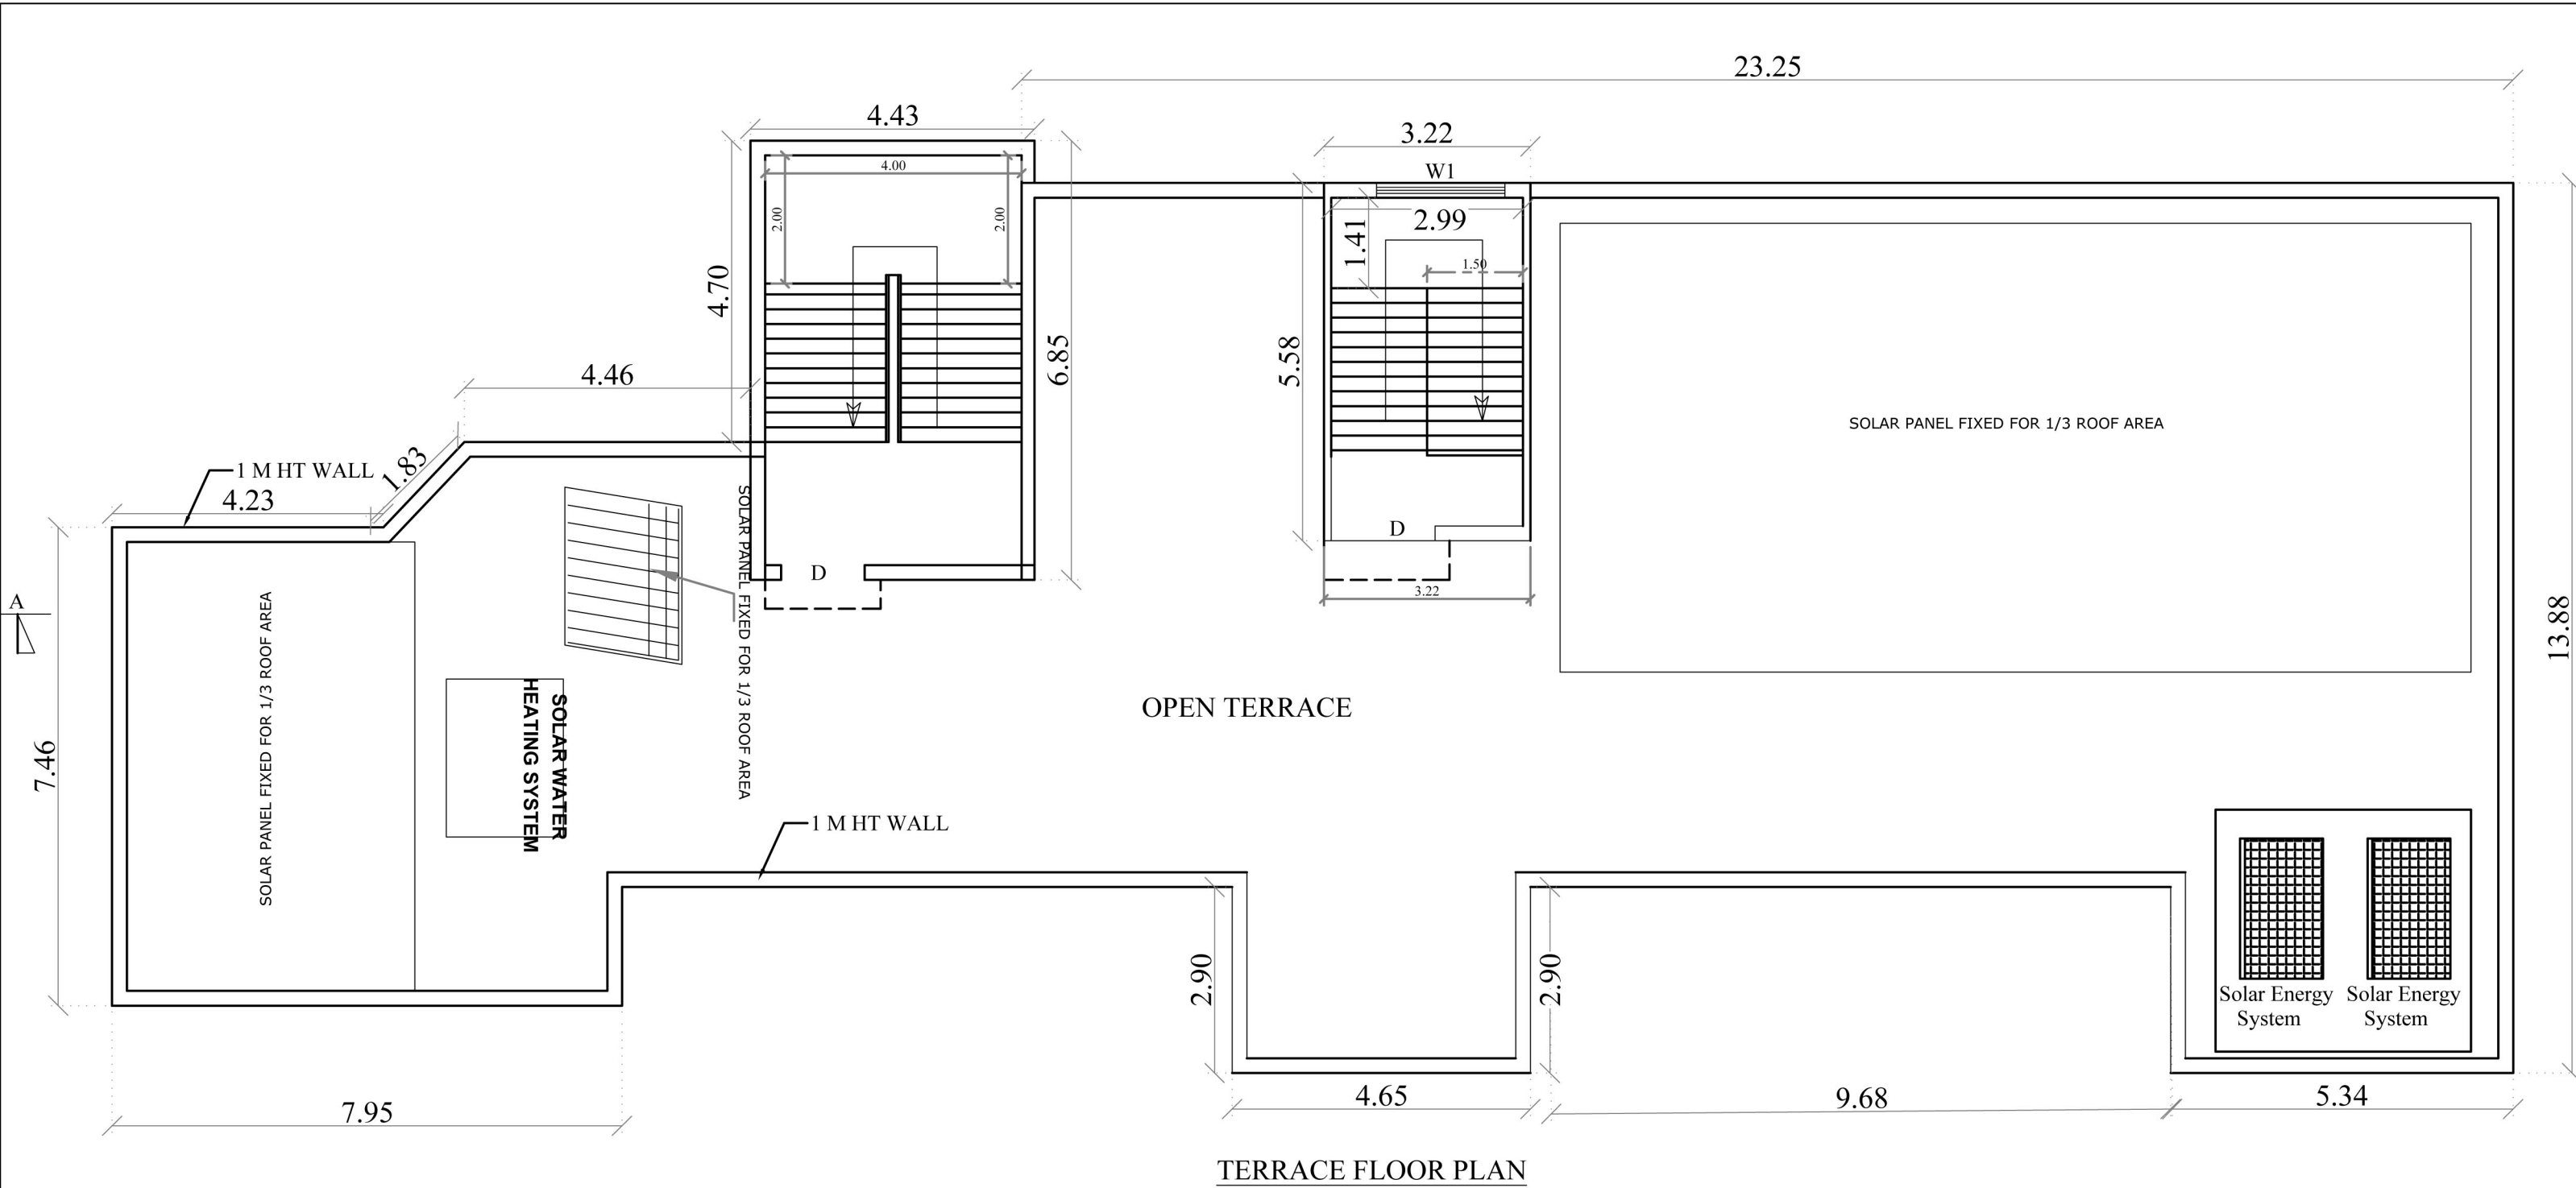

DISTRICT TOWN AND COUNTRY PLANNING OFFICE
DINDIGUL DISTRICT

PLAN SHOWING THE PROPOSED ADDITIONAL CONSTRUCTION OF NURSING HOME BUILDING IN S.F.NO. 1662/2B, 2C, 4B; 1665/6A2A & 1666/2B AT DINDIGUL - TRICHY BYEPASS ROAD OF VADAMADURAI VILLAGE & PANCHAYAT, VADAMADURAI PANCHAYAT UNION, VEDASANDUR TALUK, DINDIGUL DISTRICT.

.All Dimensions Are in Meter .
Scale 1: 100

ONLINE APPLICATION FILE No. :SWP/BPA/009926/2023
SCRUTINY REFERENCE No. :54694-2023-YT
SWP/DTCP/DINDIGUL/SITE APPROVAL No. :124/2023
SWP/DTCP/DINDIGUL/BUILDING PERMISSION No.:19/2023


e - signed
Deputy Director(I/C) of
District Town And Country Planning Office
Dindigul District.

SITE AREA DETAILS :-				
S.No.	Survey	Numbers	Area Details	
			in Sqm (Asper patta)	in Sqm (Asper Document)
1.	1662/2B		789.00	789.00
2.	1662/4B		158.00	158.00
3.	1662/2C		465.00	465.00
4.	1665/6A2A		239.00	239.00
5.	1666/2B		617.00	617.00
TOTAL AREA			2268.00	2268.00
AREA OF SITE (ASPER DOCUMENT)			- 2268.00SQ.MT	
AREA DETAILS			FSI IN SQ.MT	NON - FSI IN SQ.MT
PROPOSED GROUND FLOOR			126.50	---
EXISTING GROUND FLOOR			270.77	---
PROPOSED FIRST FLOOR			126.50	---
EXISTING FIRST FLOOR			270.77	---
HEAD ROOM			---	89.85
RAMP AREA			---	17.19
TOTAL AREA			794.54	107.04

PLOT COVERAGE = $(397.27 / 2268.00) \times 100 = 17.51\%$
F.S.I = $(794.54 / 2268.00) = 0.35$

PARKING AREA
NO.OF OPEN CAR PARKING (2.50X5.00M) - 8 Nos
PHYSICALLY HANDICAPPED PARKING (3.60X5.0M) - 2 Nos
OPEN TWO WHEELER PARKING (1.0X1.80M) - 10 Nos

APPLICANT	ENGINEER/LS

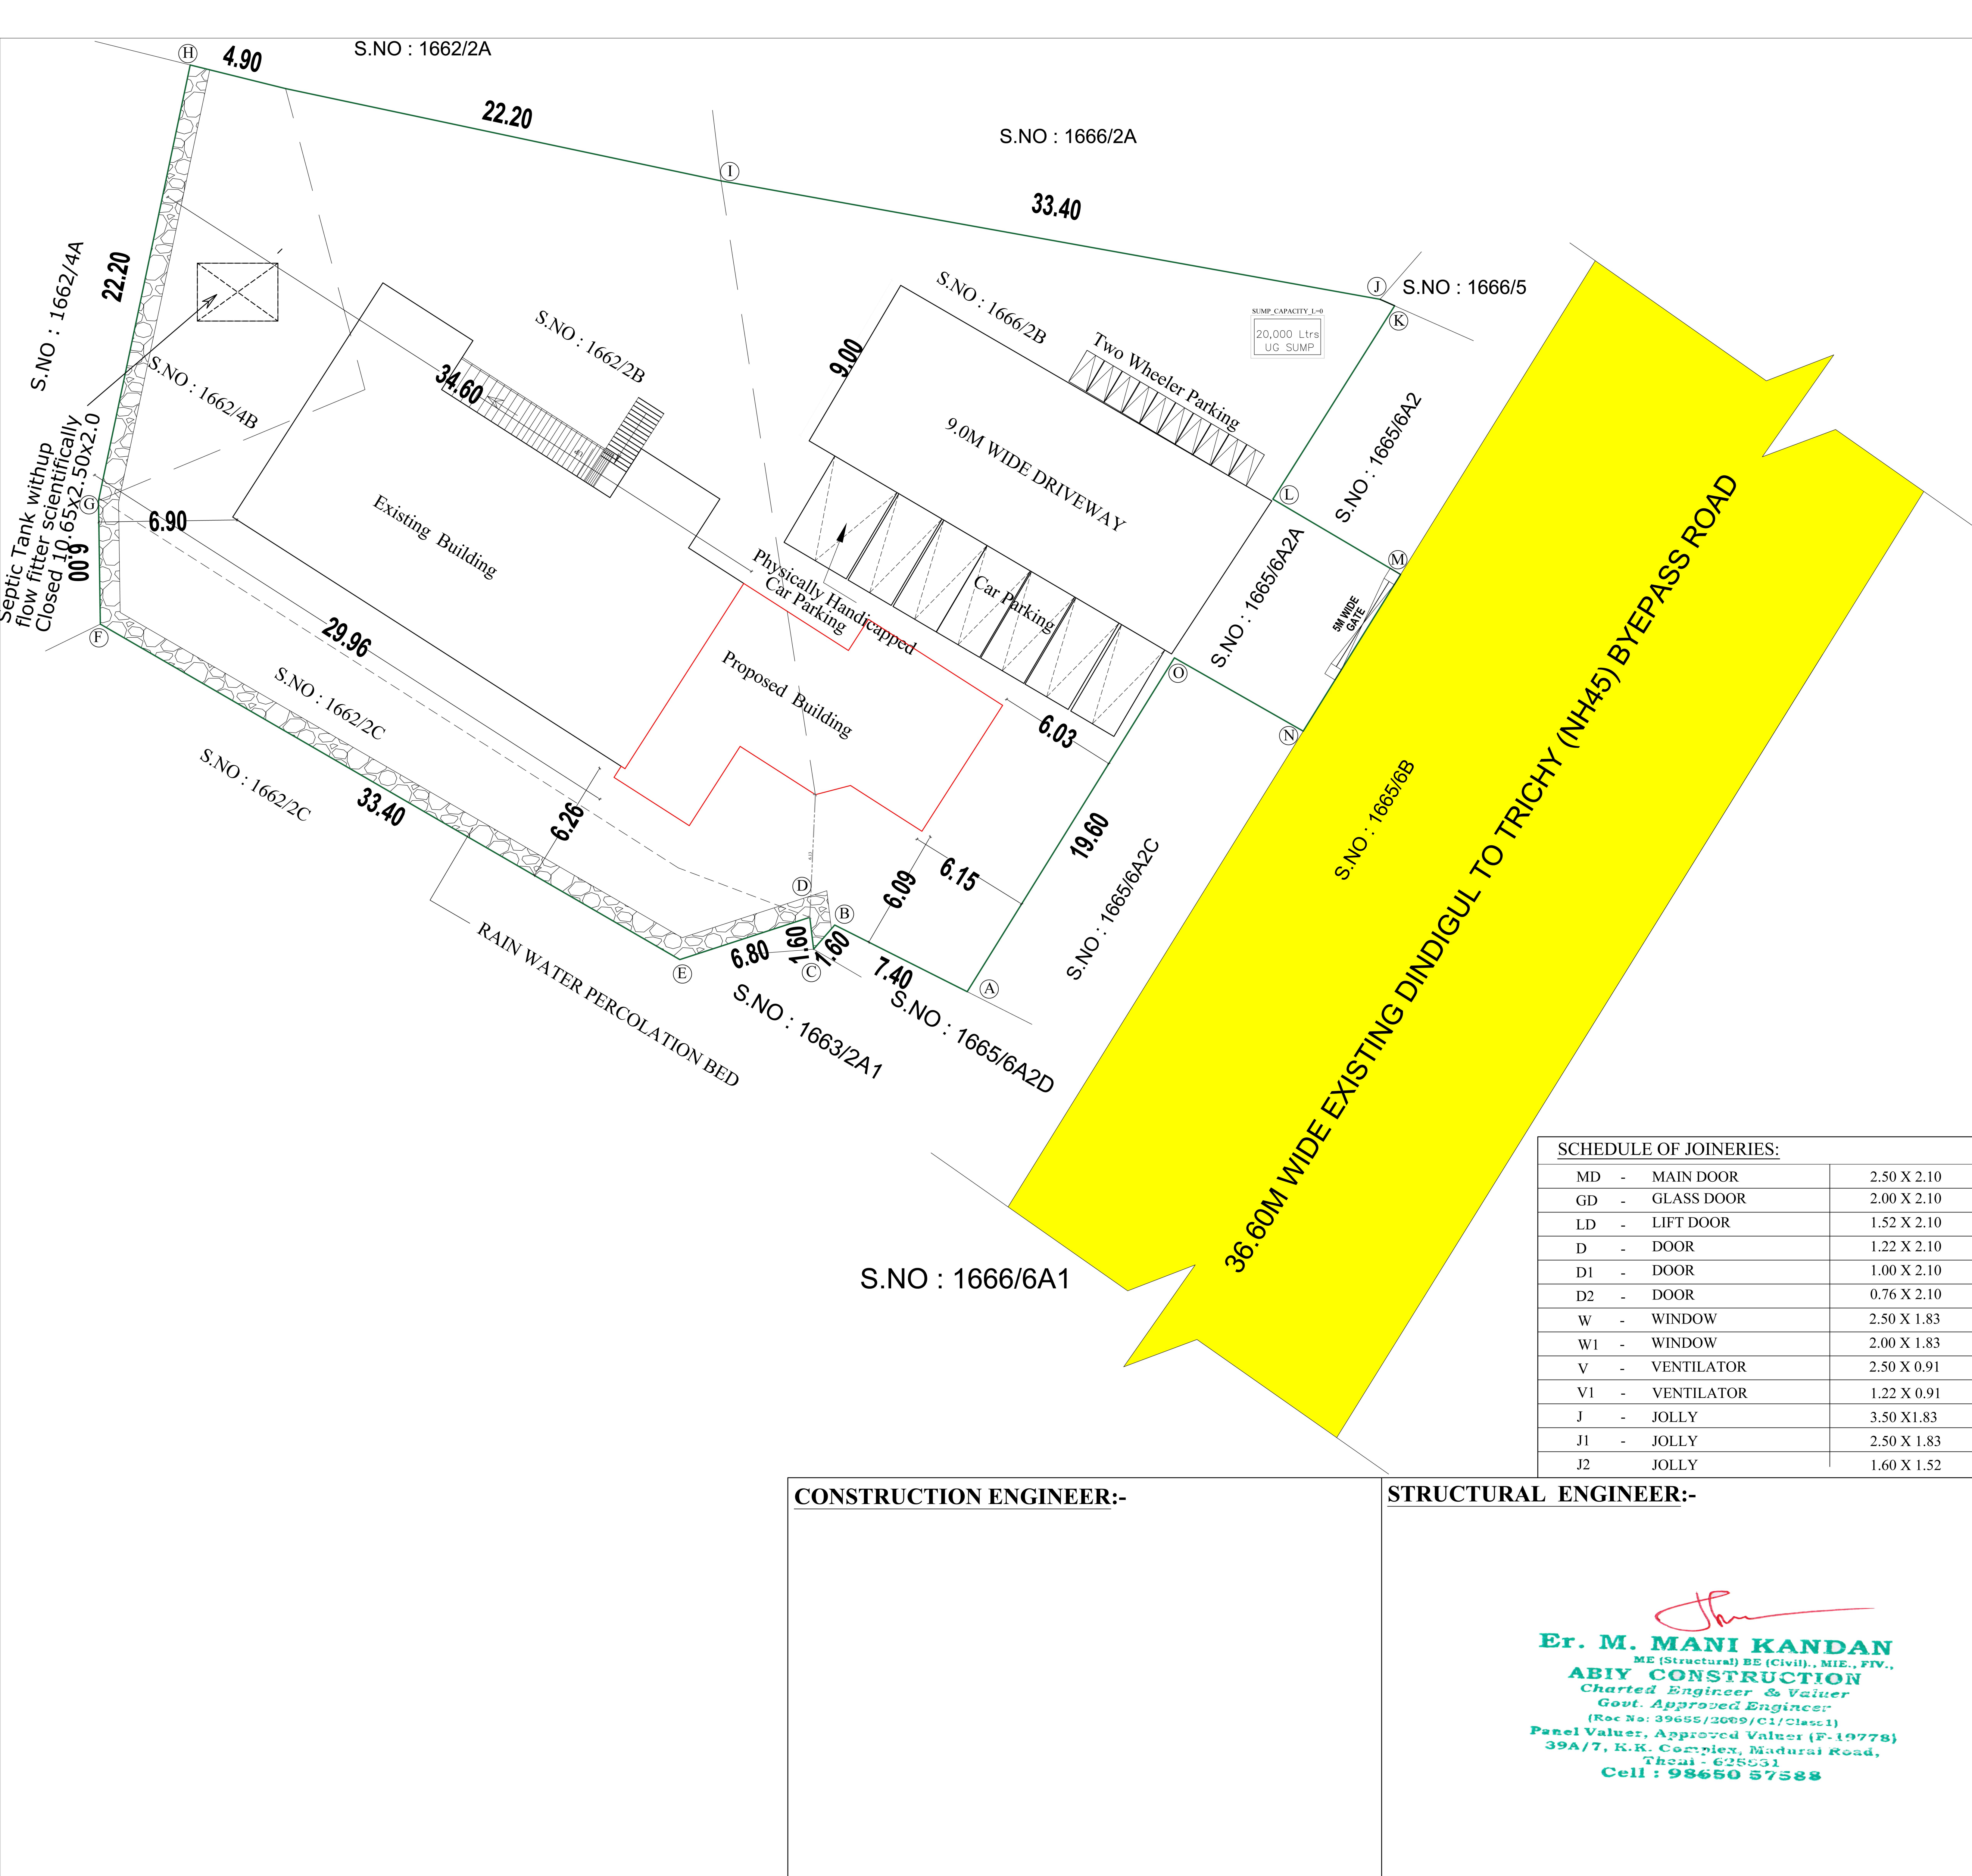

DISTRICT TOWN AND COUNTRY
PLANNING OFFICE
DINDIGUL DISTRICT

Sheet No.01/02

PLAN SHOWING THE PROPOSED ADDITIONAL
CONSTRUCTION OF NURSING HOME BUILDING IN
S.F.NO. 1662/2B, 2C, 4B; 1665/6A2A & 1666/2B AT
DINDIGUL - TRICHY BYEPASS ROAD OF VADAMADURAI
VILLAGE & PANCHAYAT, VADAMADURAI PANCHAYAT
UNION, VEDASANDUR TALUK, DINDIGUL DISTRICT.

All Dimensions Are in Meter .
Scale 1: 100

ONLINE APPLICATION FILE No. :SWP/BPA/009926/2023
SCRUTINY REFERENCE No. :54694-2023-YT
SWP/DTCP/DINDIGUL/SITE APPROVAL No. :124/2023
SWP/DTCP/DINDIGUL/BUILDING PERMISSION No.:19/2023

e - signed
Deputy Director(I/C) of
District Town And Country Planning Office
Dindigul District.

SITE AREA DETAILS :-

S.No.	Survey Numbers	Area Details	
		in Sqm (Asper patta)	in Sqm (Asper Document)
1.	1662/2B	789.00	789.00
2.	1662/4B	158.00	158.00
3.	1662/2C	465.00	465.00
4.	1665/6A2A	239.00	239.00
5.	1666/2B	617.00	617.00
TOTAL AREA		2268.00	2268.00
AREA OF SITE (ASPER DOCUMENT) - 2268.00 SQ.MT			
AREA DETAILS		FSI IN SQ.MT	NON - FSI IN SQ.MT
PROPOSED GROUND FLOOR		126.50	---
EXISTING GROUND FLOOR		270.77	---
PROPOSED FIRST FLOOR		126.50	---
EXISTING FIRST FLOOR		270.77	---
HEAD ROOM		---	89.85
RAMP AREA		---	17.19
TOTAL AREA		794.54	107.04
PLOT COVERAGE = (397.27 / 2268.00) X 100 = 17.51%			
F.S.I = (794.54 / 2268.00) = 0.35			
PARKING AREA			
NO.OF OPEN CAR PARKING (2.50X5.00M) - 8 Nos			
PHYSICALLY HANDICAPPED PARKING (3.60X5.0M) - 2 Nos			
OPEN TWO WHEELER PARKING (1.0X1.80M) - 10 Nos			
APPLICANT		ENGINEER/LS	

CONSTRUCTION ENGINEER:-

STRUCTURAL ENGINEER:-

Er. M. MANI KANDAN

ME (Structural) BE (Civil)., MIE., FIV.,

ABIY CONSTRUCTION

Chartered Engineer & Valuer

Gout. Approved Engineer

(Reg No: 39655/2009/C1/Class1)

Panel Valuer, Approved Valuer (F-19778)

39A/7, K.K. Complex, Madurai Road,

Thurai - 625531

Cell : 98650 57588

B. Shanmugasundaram

L.K.THANGA DURAI, DCE., D.Cadd., B.Tech.,

REGISTERED ENGINEER

CORP. DTCP-

VELAN BUILDERS

VALGHA VALAMUTAN COMPLEX,

(OPP). VISHNU SUBBIA HOSPITAL,

L.G.B. COMPOUND, DINDIGUL-1

CELL:73737 32706

Eight ways to know a piece of land before you pay for it.

This report covers one part of the picture. These cover the rest, drawn from the same government records, for any property in Tamil Nadu.

LandLens One

Ask anything about a property and get an answer grounded in live government records, with the sources shown.

[/landlens/one](#)



Verify My Land

Every record check run on one property and returned as a single report.

[/landlens/verify-my-land](#)



Legal Opinion

An advocate's written opinion on the title, built on the records we pull for it.

[/landlens](#)



One Map

Every layer on one map: the parcel, its boundary, zoning, water bodies and what sits around it.

[/landlens/one/map](#)



PriceMap

What land actually changed hands for around this plot, taken from the registered deeds.

[/landlens/pricemap](#)



Build Scope

What you are allowed to build here: floor space, height, coverage and setbacks.

[/landlens/build-scope](#)



Property Tracker

Watch a property and hear about it when something new is registered against it.

[/landlens/property-tracker](#)



Deal Room

Run the transaction in one place: documents, stamping, signatures and the parties.

[/landlens/deal-room](#)



Twenty-four checks you can run yourself, at no cost.

Records and verification

The registers themselves, read for you.

Encumbrance Certificate

Patta and Chitta

Field Measurement Sketch

EC Analyzer

Bank charge check

Court case search

Seller background check

Approval check by survey

Value and duty

What it is worth and what it costs to register.

Guideline value by street

Guideline value by survey

Stamp duty and registration fees

Capital gains

Floor space index

Area unit converter

Zoning and land use

What the plan says can happen on this land.

Land use zone finder

CMDA land use check

Coastal regulation zone

Master plan check

Water bodies finder

Airport height clearance

Registers and directories

Who holds it, and which office keeps the record.

Find your registering office

Temple property check

Waqf property check

RERA register



Every free tool
/tools



Services we run
for you
/services



The LandLens
suite
/landlens/one



Every claim in this document traces back to a government record.

Legal opinions, due diligence and title verification

Building plan, layout and sub-division approvals

Completion and occupancy certificates, regularisation

Escrow, negotiation and NRI property management

Land survey, soil testing, architecture and construction

Verified RealEstate
3/350/2 Mettukuppam,
OMR Thoraipakkam,
Chennai 600 097, India
hello@verified.realestate
+91 9996 12 9996

Prepared from the registers named on the page each finding sits on. Where a register could not be read, this document says so in its place rather than leaving the gap to be read as a clean result.

