
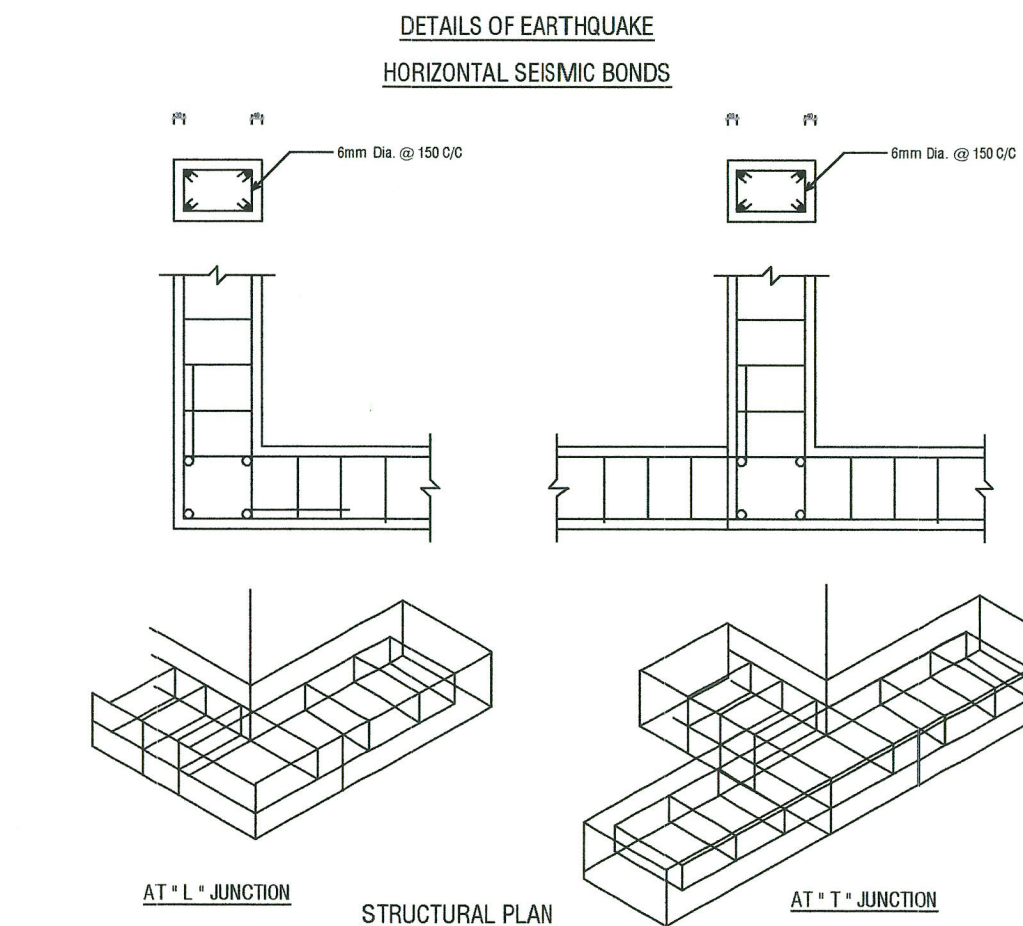
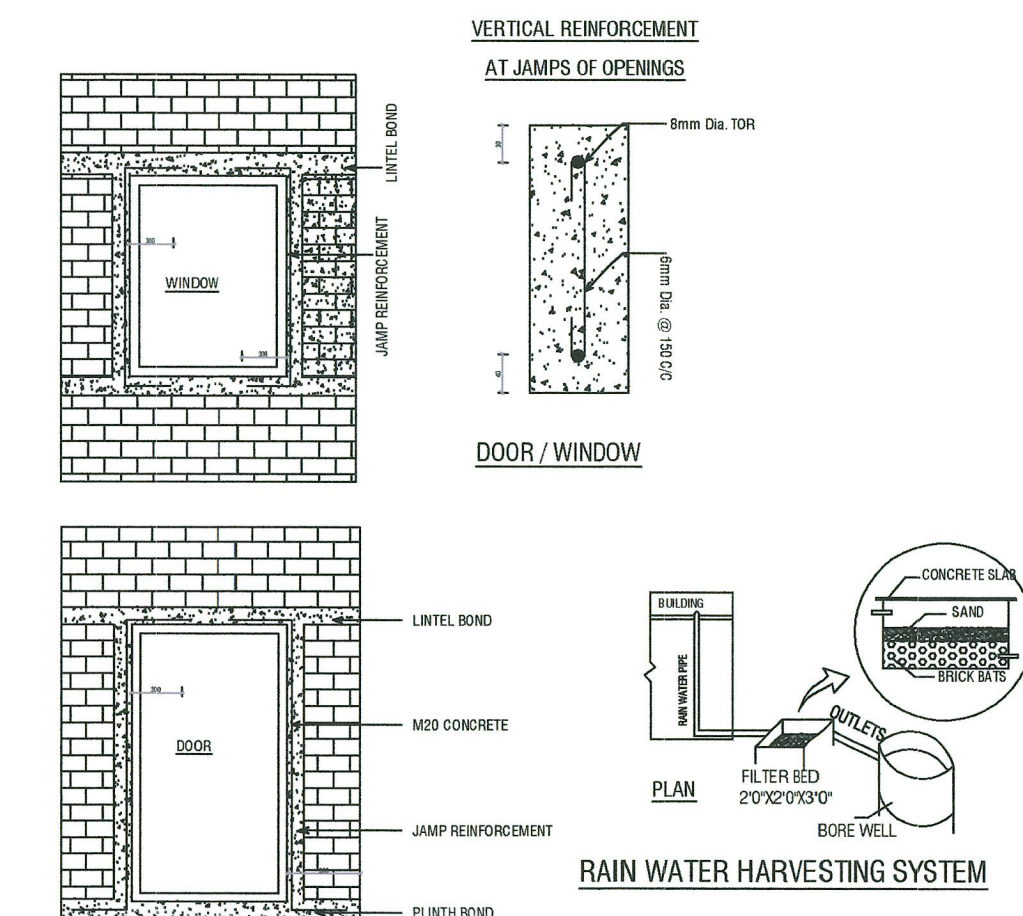
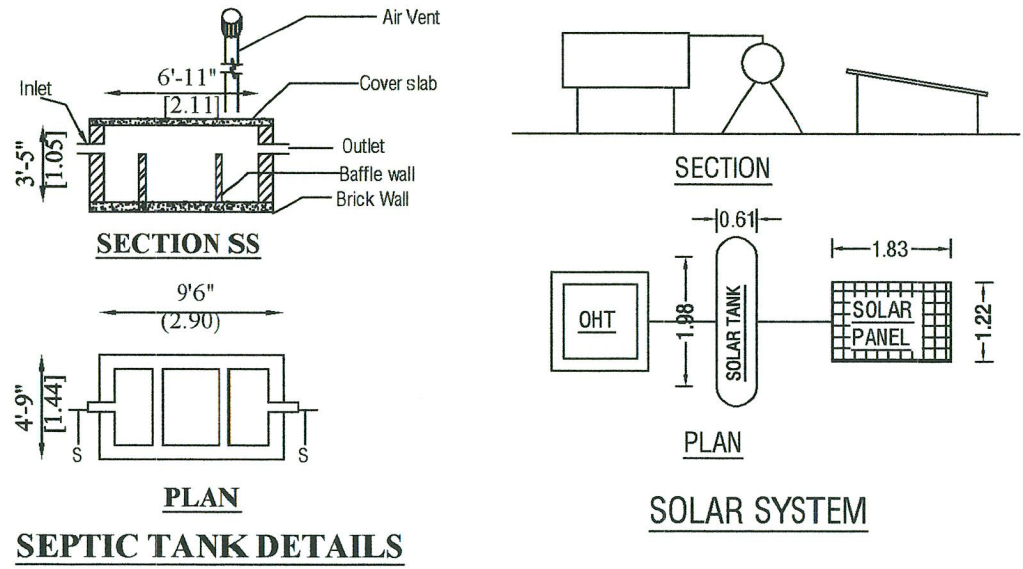


PLAN SHOWING THE PROPOSED CONSTRUCTION & INSTALLATION OF MACHINERY (TOTAL - 52.0Hp) OF GALVALUME SHEET ROOF BUILDING FOR " INDUSTRIAL PURPOSE (GREEN & ORANGE CATEGORY (BIOTECHNOLOGY INDUSTRIES)) " IN R.S.F. NO. 46/1, 46/2A, 46/3, PUNJAI KILAMPADI " A " VILLAGE, AT PUNJAI KILAMPADI TOWN PANCHAYAT, KODUMUDI TALUK, ERODE DISTRICT.

SHEET NO. 01/02

APPLICANT:-

THE MANAGING DIRECTOR,
M/s. SKM EGG PRODUCTS EXPORT (INDIA) LIMITED.,

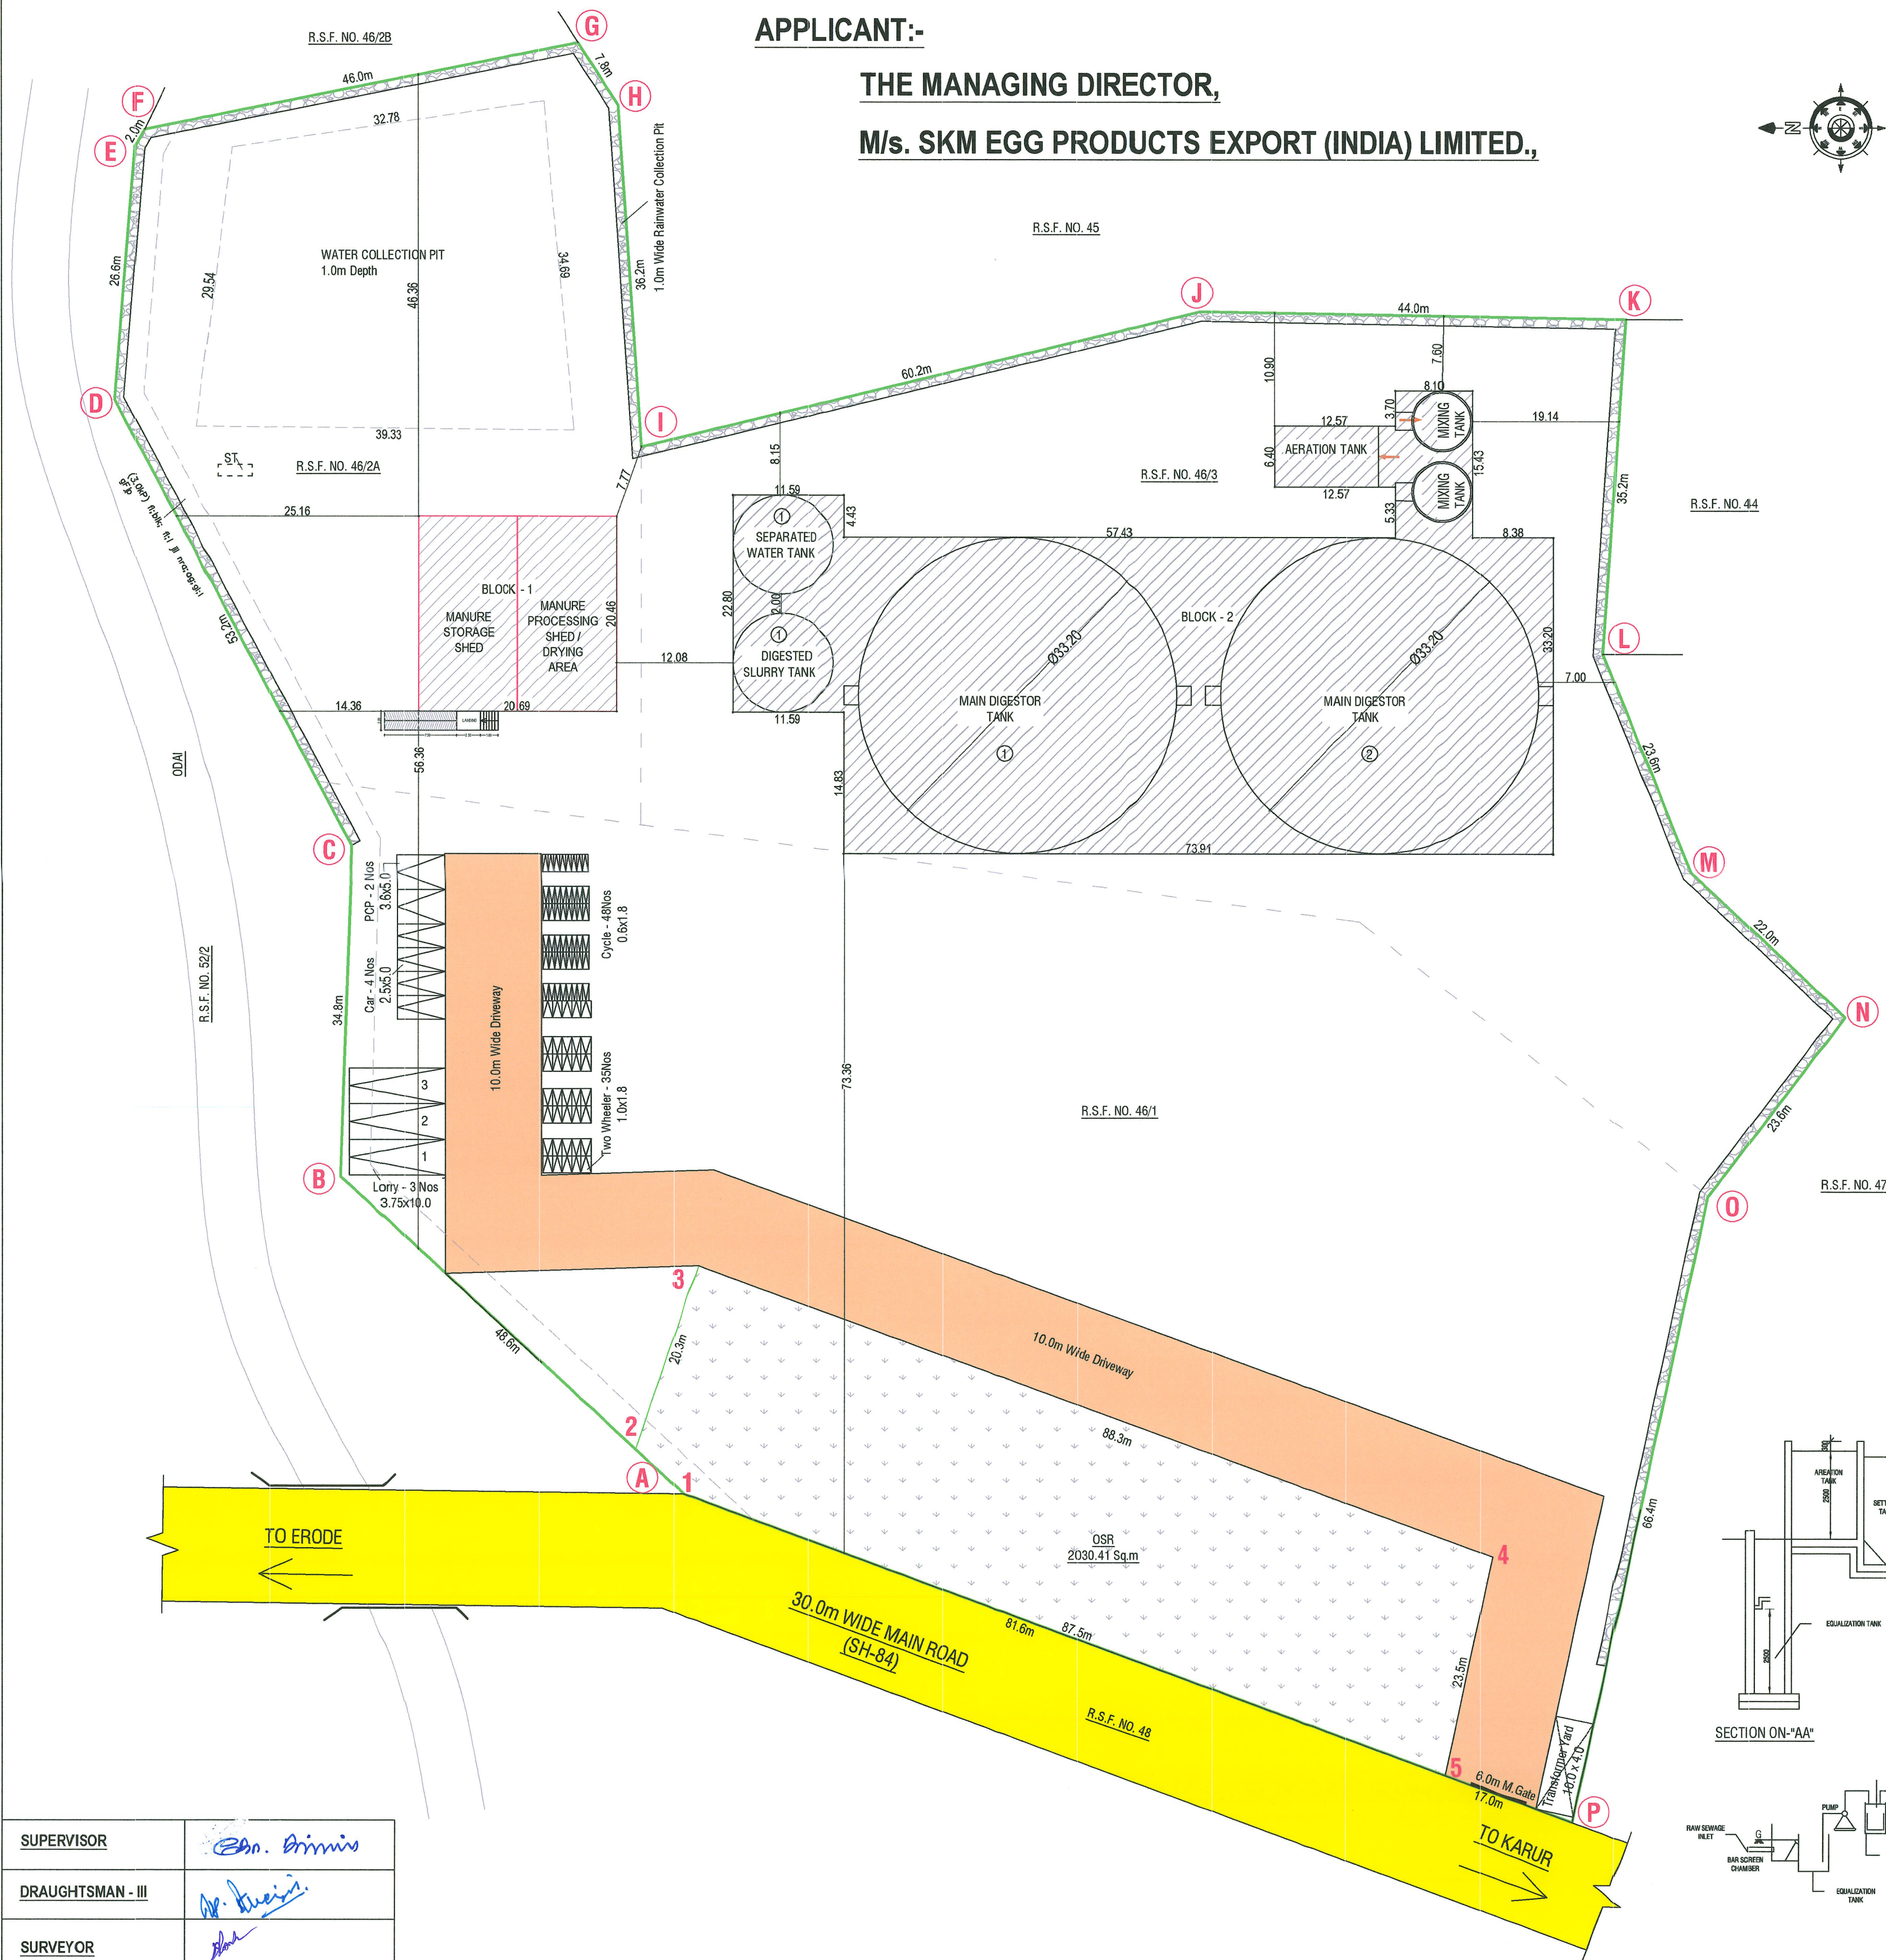

SWP / BPA / 011025 / 2023
SWP / DTCP / ERODE / SITE APPROVAL NO. 383/2023
SWP / DTCP / ERODE / BUILDING PERMISSION NO. 50/2023

	SQ.M.	SQ.M.
AREA OF THE APPLICANT SITE	AS PER PATTA	20272.00
	AS PER DOCUMENT (5.0 Acres)	20234.30

FLOORWISE BREAKUP AREA			
AREA DETAILS	INDUSTRIAL NET FSI [Sq.m]	NON FSI AREA DEDUCTION [Sq.m]	TOTAL BUILT UP AREA [Sq.m]
BLOCK-1 (MAIN BUILDING)	423.32	--	423.32
BLOCK-2 (TANKS)	2923.38	--	2923.38
TOTAL	3346.70	--	3346.70

BLOCK-2 (TANKS)			
MAIN DIGESTOR TANK		2 Nos	
AERATION TANK		1 No	
MIXING TANK		2 Nos	
DIGESTED SLURRY TANK		1 No	
SEPARATED WATER TANK		1 No	

PLOT COVERAGE		Parking Details	Req.	Pro.
= 3346.70 / 20234.30 X 100 = 16.54%		Lorry	1	3
		Car Space	0	4
		Car [PCP]	0	2
		Two Wheeler	4	35
		Cycle	4	47
		OSR (10.02%)	-	2030.41 Sqm

Machinery	Qty.	Each	Total
1 Blender Mixer	2	10.00	20.00
2 Feed Conveyor	2	2.00	4.00
3 Pulverizer with Screening M/c	2	12.00	24.00
4 Transfer Conveyor	2	2.00	4.00
TOTAL			52.00

No. Labours - 15Nos

SITE BOUNDARY - EXISTING ROAD
PROPOSED BUILDING - OSR

SCALE 1:400
ALL DIMENSIONS ARE IN "METRE & FEET"

STRUCTURAL
R. SANTHOSH KUMAR, M.E.,
STRUCTURAL ENGINEER
CONSULTING CIVIL ENGINEER
57/26, NARAYANA NAGAR 6TH CROSS,
SALEM-636 015.
SCWC NO: 02017-18 SLPA NO:38-RE-15-RSE/10719

APPLICANT
For SKM EGG PRODUCTS EXPORT (INDIA) LIMITED.,
SKM SHREE SHIVKUMAR
MANAGING DIRECTOR

ARCHITECT
R. SANTHOSH KUMAR, M.E.,
(Registered Architect Council of Architects)
CA/2219/16/2017
Registered Architect Grade - I, DTCP
Registration No. 011Ra-1/2019
Salem - 636305, Ph: 9884701213

ELEVATION (BLOCK-1)

SECTION ON "AB" (BLOCK-1)

- GALVALUME SHEET ROOF
- SQ PIPE
- STEEL COLUMN
- BRICK WALL
- R.C.C. LINTEL
- FLOORING CONCRETE
- SOIL FILLING
- ALLROUND PLINTH BEAM
- R.C.C. COLUMN
- R.C.C. FOOTING
- P.C.C.

SECTION-B-B

SECTION-C-C

SECTION-E-E

PLAN (BLOCK-1)

PLAN (BLOCK-2)

SUPERVISOR	SEN. Simiyu
DRAUGHTSMAN - III	Dr. Amisi
SURVEYOR	Abel

	Machinery	Qty. No	Each Hp	Total Hp
1	Blender Mixer	2	10.00	20.00
2	Feed Conveyor	2	2.00	4.00
3	Pulverizer with Screening M/c	2	12.00	24.00
4	Transfer Conveyor	2	2.00	4.00
	TOTAL			52.00
No. Labours - 15Nos				

ELEVATION

PLAN
COMPOUND WALL & GATE

SCALE 1:100
ALL DIMENSIONS ARE IN "METRE & FEET"

STRUCTURAL

Rtn. **ER. P. SRINIVASAN, M.E.**
STRUCTURAL ENGINEER
CONSULTING CIVIL ENGINEER
 57/26, NARAYANA NAGAR 6TH CROSS,
SALEM-636 015.
 LICNO NO. 02017-16 SUPR NO.38-RE-4-15-RSE-10719

APPLICANT	ARCHITECT
For SKM EDC PRODUCTS EXPORT (PVT) LIMITED, <i>[Signature]</i> RAY SHREE CHAKRABARTI MANAGING DIRECTOR	<i>[Signature]</i> R. SANTHOSH KUMAR, M. ARCH. (Registered Architect of Andhra Pradesh) COUNCIL NO: 027 Registered Architect Grade - I, ITP CP Registration No. 0168A-1070 Salem - 636026, Ph. 9847012172