
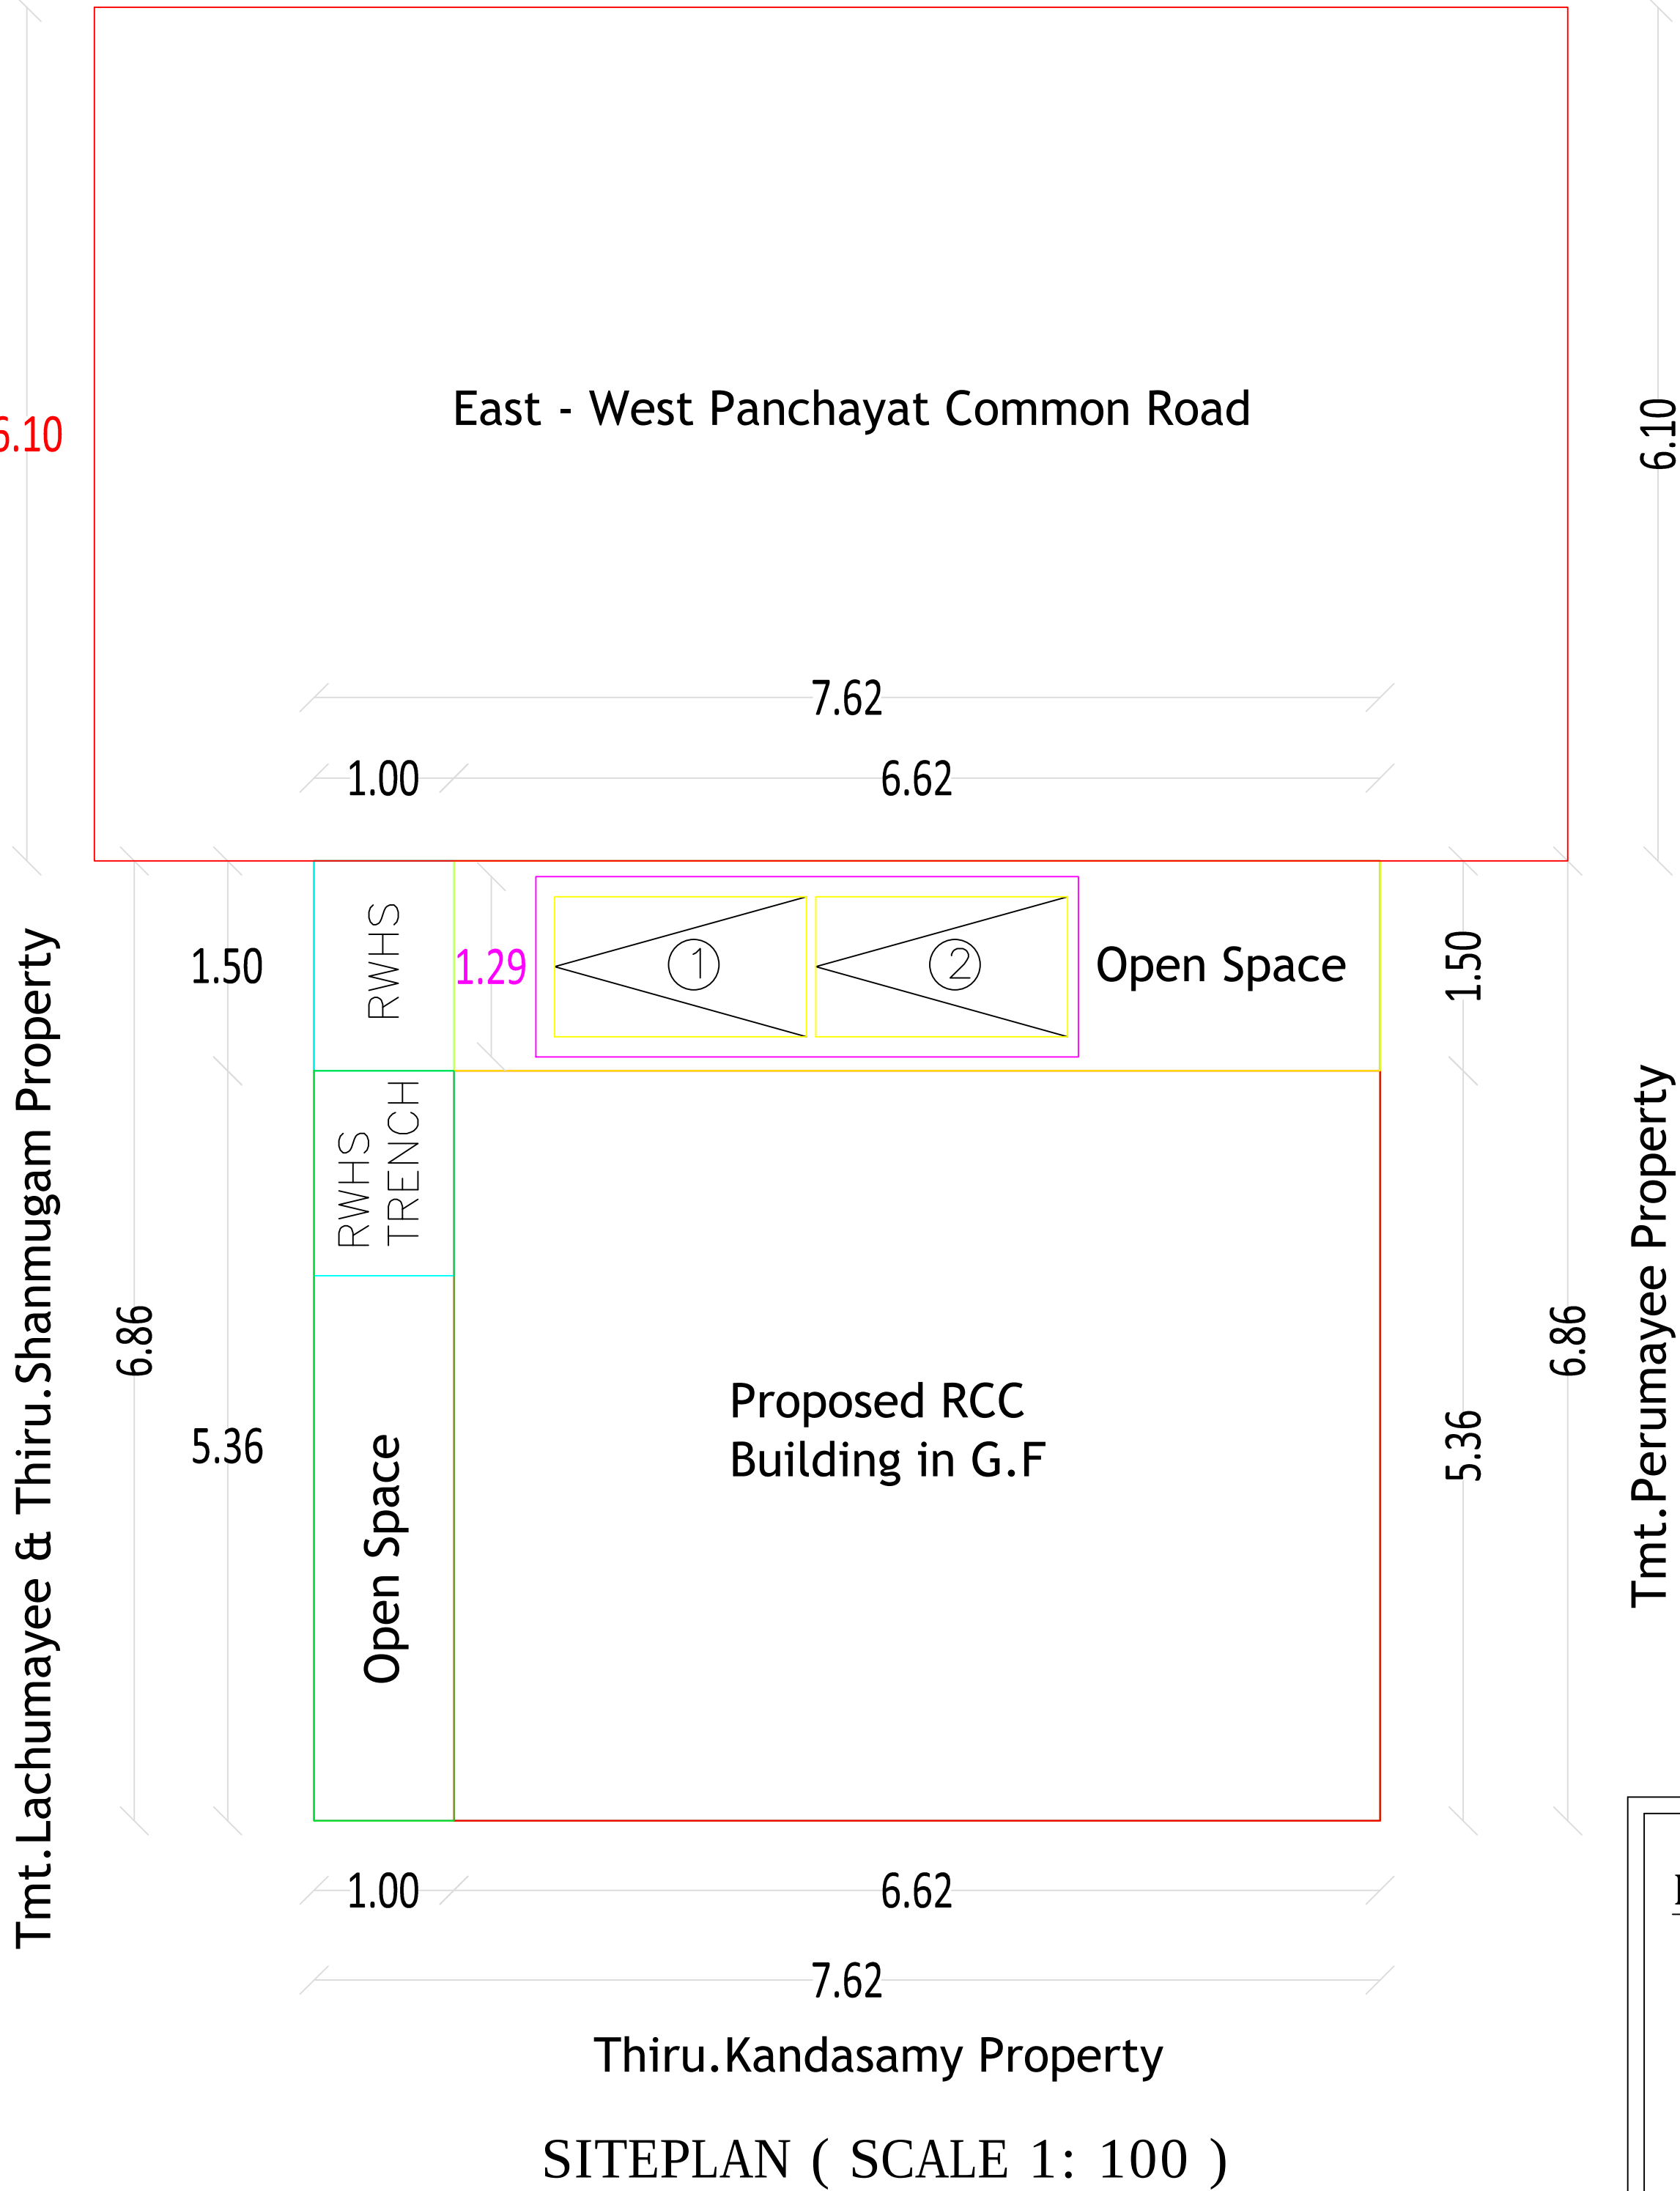
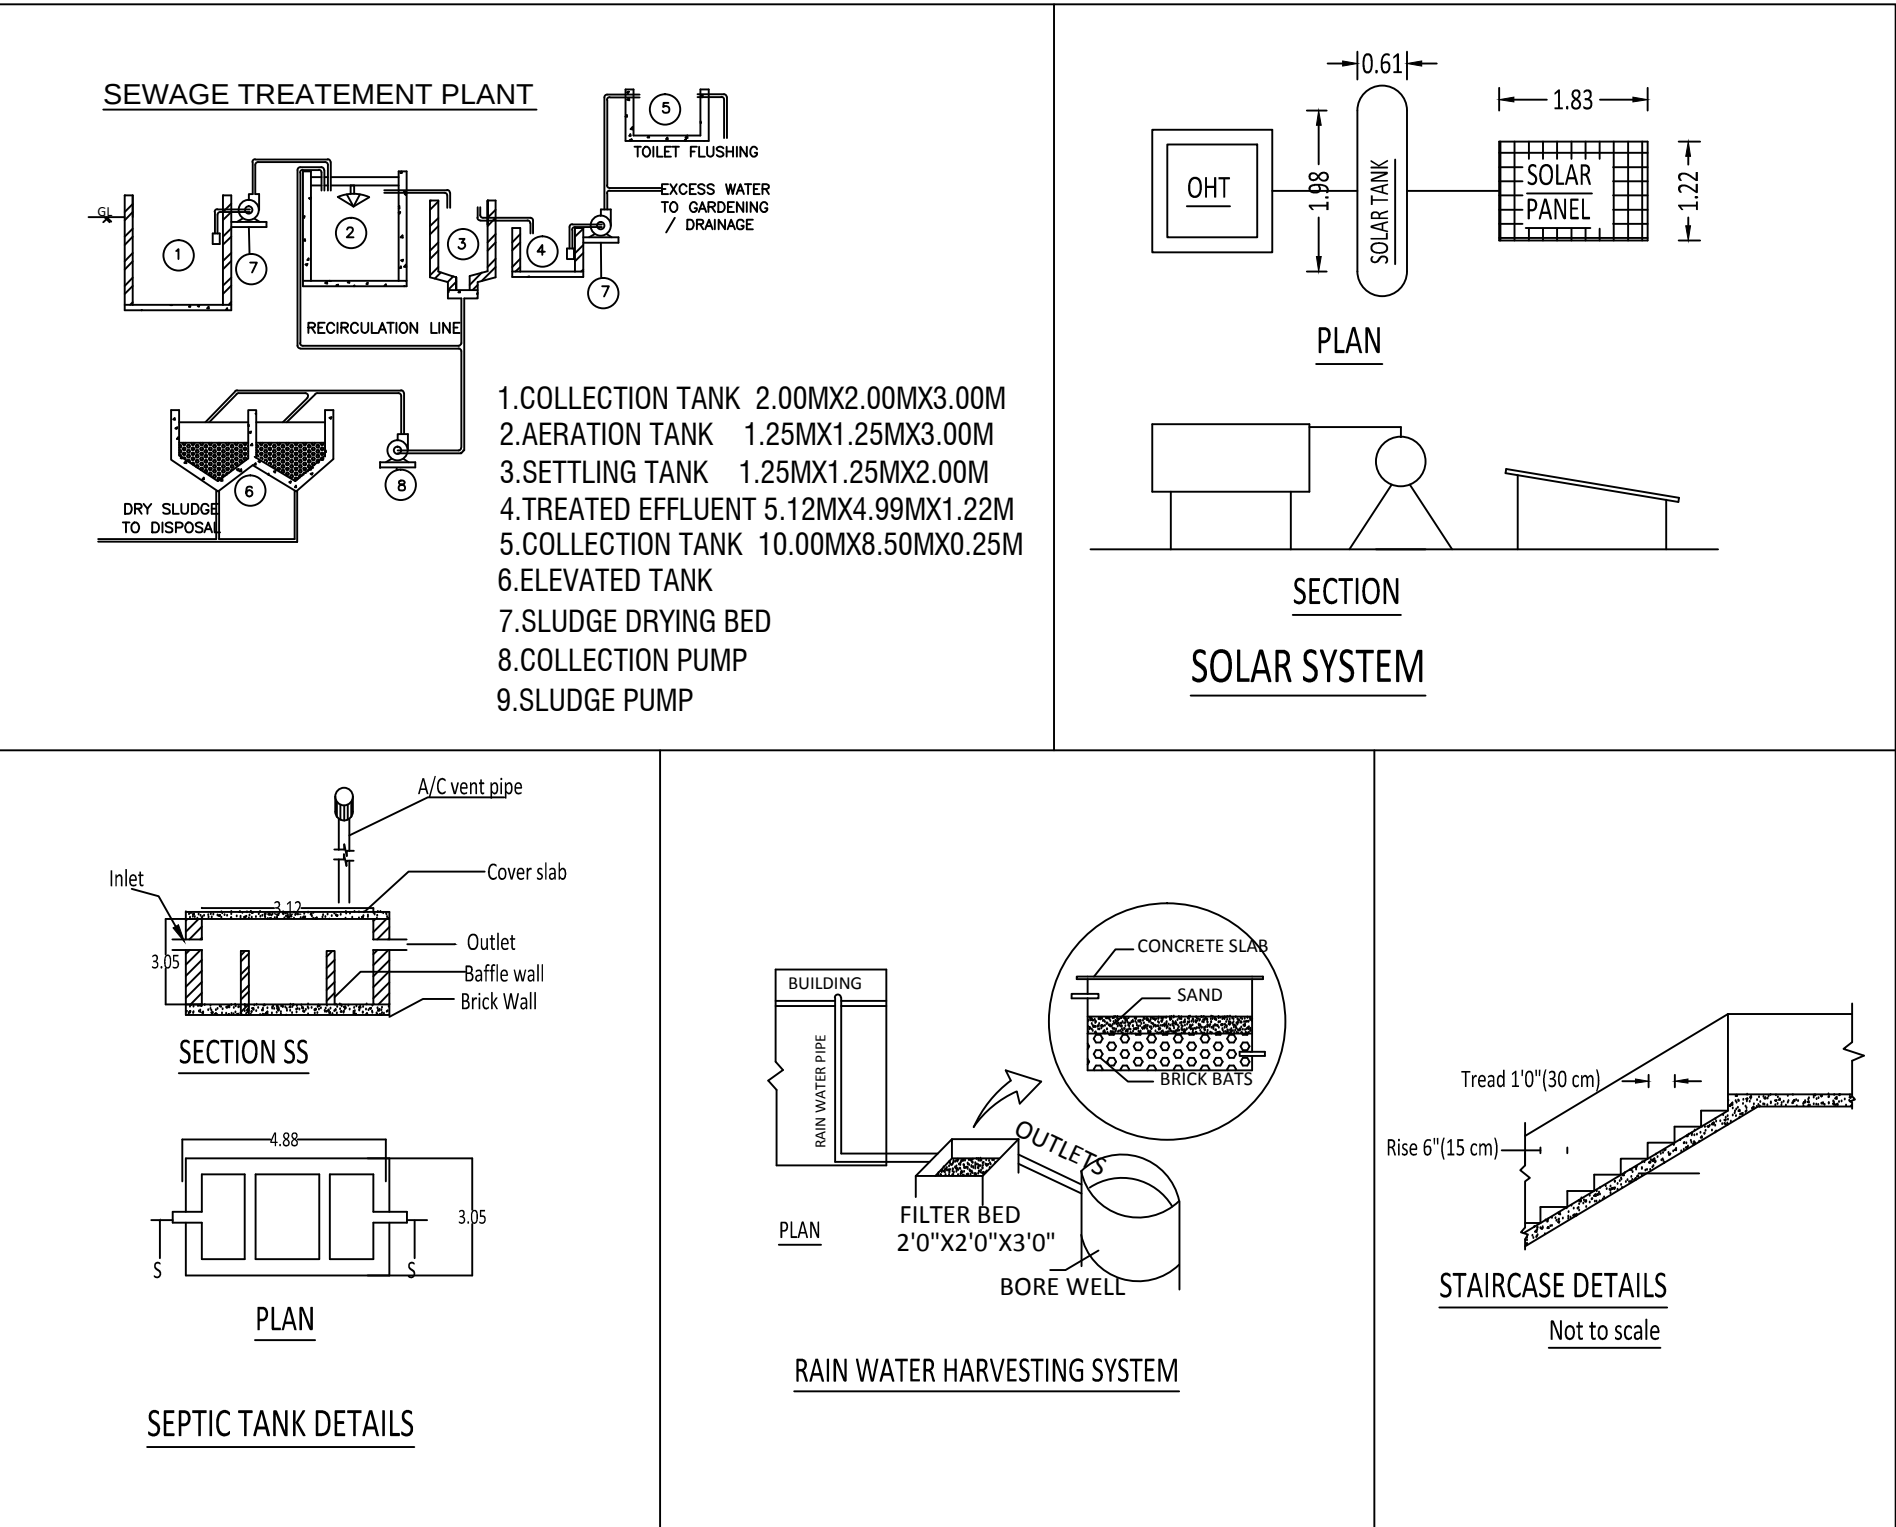


Plan Showing the Proposed RCC Terraced Ground Floor Residential Building Construction (After Demolishing the Existing Building in D.No:) at
New Natham R.S.F.No: 429/15C, Patta No: 196, Bhavani Village, Thottipalayam Panchayat, Servarayanpalayam, Bhavani Taluk, Erode District.


Applicant :-
Thiru.G.Kalyanasundaram, S/o.Thiru.Gurusamy.

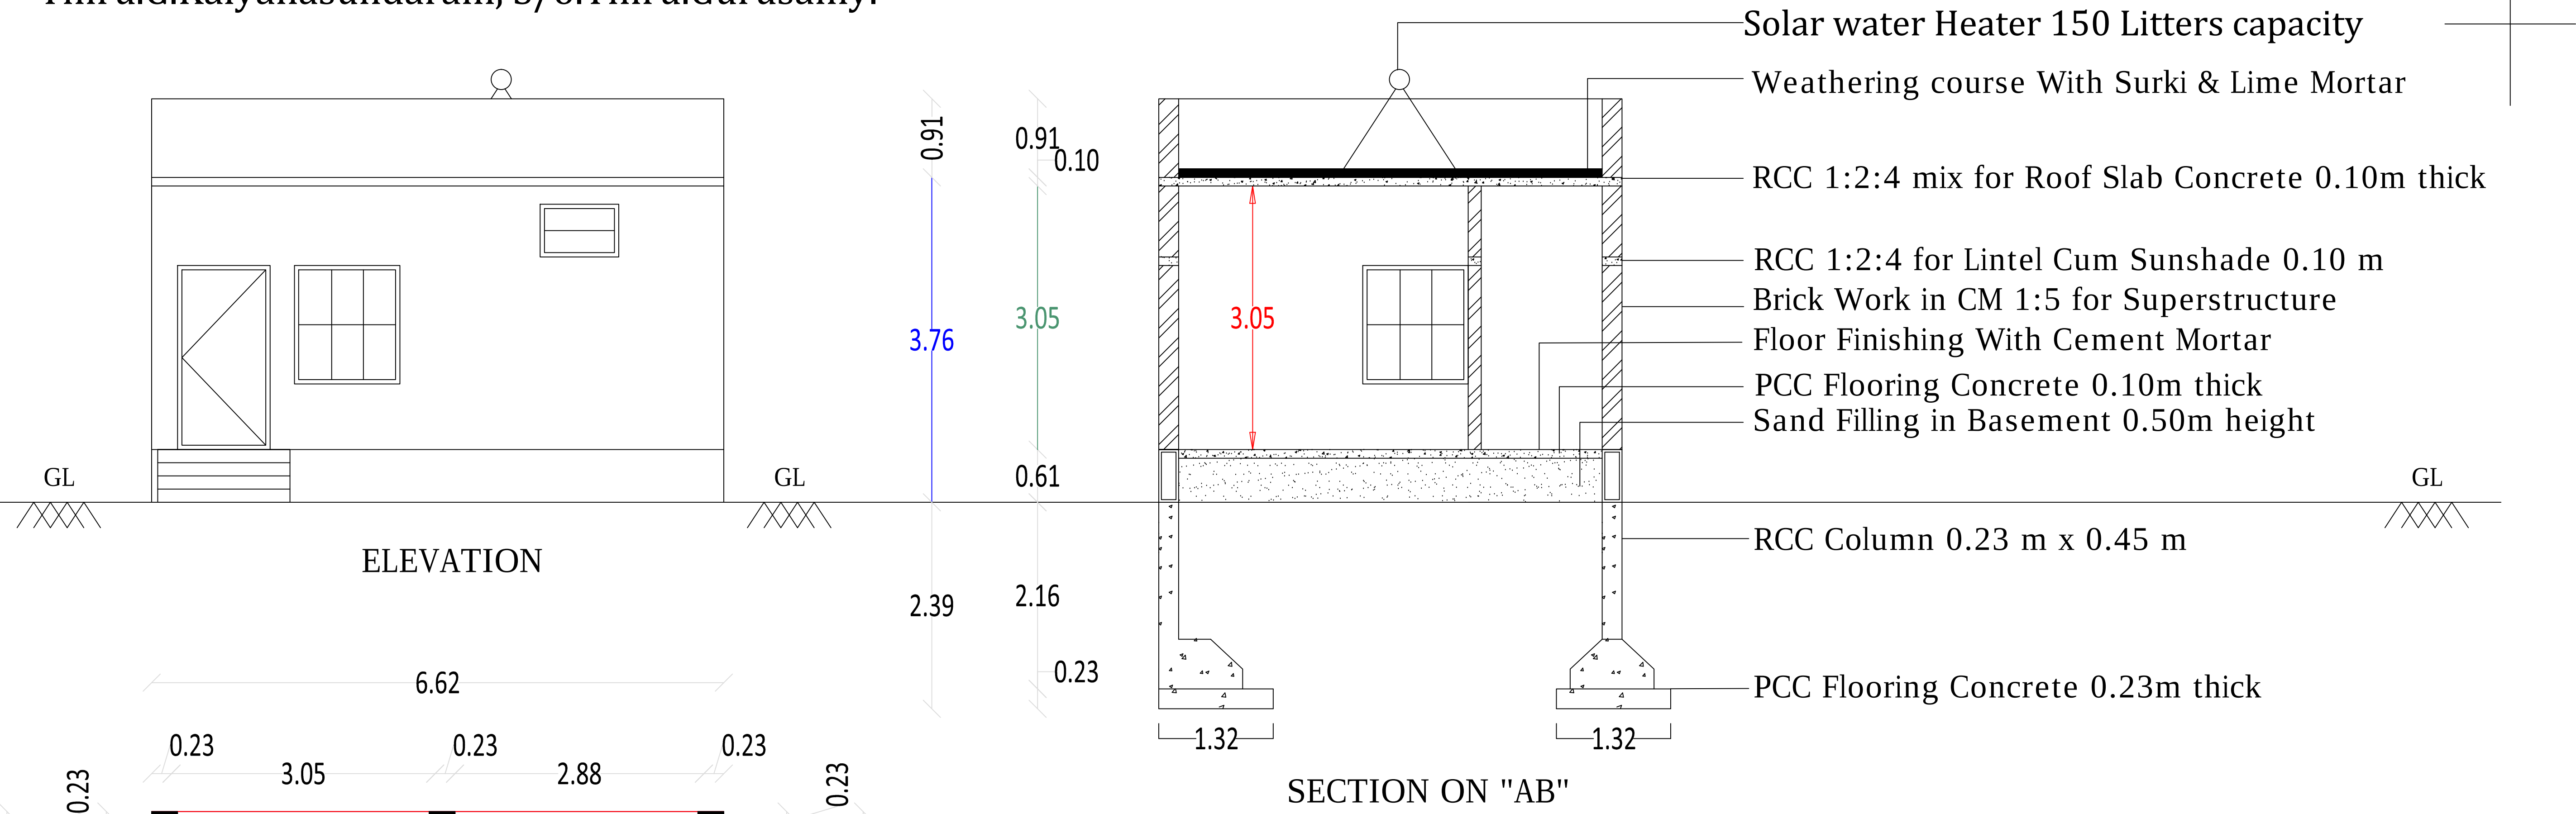

PLAN INFO
PLOT_AREA_M2=52.27
AS_AT_SITE=52.27
FMB_OR_PLR=52.27
AS_PER_DOCUMENT=52.27
SURVEY_NO=429/15C
PATTA_NO=196
PREMIUM_FSI_REQUIRED=NO
BLOCK_1_MEMBER_COUNT=1
OSR_APPLICABLE=NO
OSR_SURR_BUYBACK_RETAIN=NOT APPLICABLE
IS_APPROVED_LAYOUT=NO
SINGLE_FAMILY_BLDG=YES
CRZ=NO
SECURITY_ZONE=NO
ACCESS_WIDTH_M=240.00
WHETHER_GOV'T_OR_AIDED_SCHOOL=NO
ROAD_WIDTH=6.10
ROAD_LENGTH=240.00
AVG_PLOT_DEPTH=6.86
AVG_PLOT_WIDTH=7.62
LAND_USE_ZONE=EUZ
PLOT_NO=0
DISTRICT=ERODE
TALUK=BHAVANI
RWH_DECLARED=YES
BUILDING_NEAR_TO_RIVER=NO
AREA_TYPE=OTHERS
BUILDING_NEAR_MONUMENT=NO
BUILDING_NEAR_GOV'T_BLDG=NO
ORGANIZATION_TYPE=PRIVATE
PROVISION_FOR_GREEN_BUILDINGS_AND_SUSTAINABILITY=YES
FIRE_PROTECTION_AND_FIRE_SAFETY_REQUIREMENTS=YES
NOC_FOR_CONSTRUCTION_NEAR_MONUMENT=NO
NOC_FIRE_DEPT=YES
JURISDICTION_TYPE=PANCHAYAT
IS_SWIMMING_POOL_EXISTS=NO
IF_HERITAGE_TOWN_LESSTHAN_1KM_RADIUS=NO

INDEX:-
APPLICANT SITE BOUNDARY SHOWN IN ☐
PROPOSED RCC BUILDING SHOWN IN ☐
RWHS SHOWN IN ☐

SHEET NO : 01/ 01

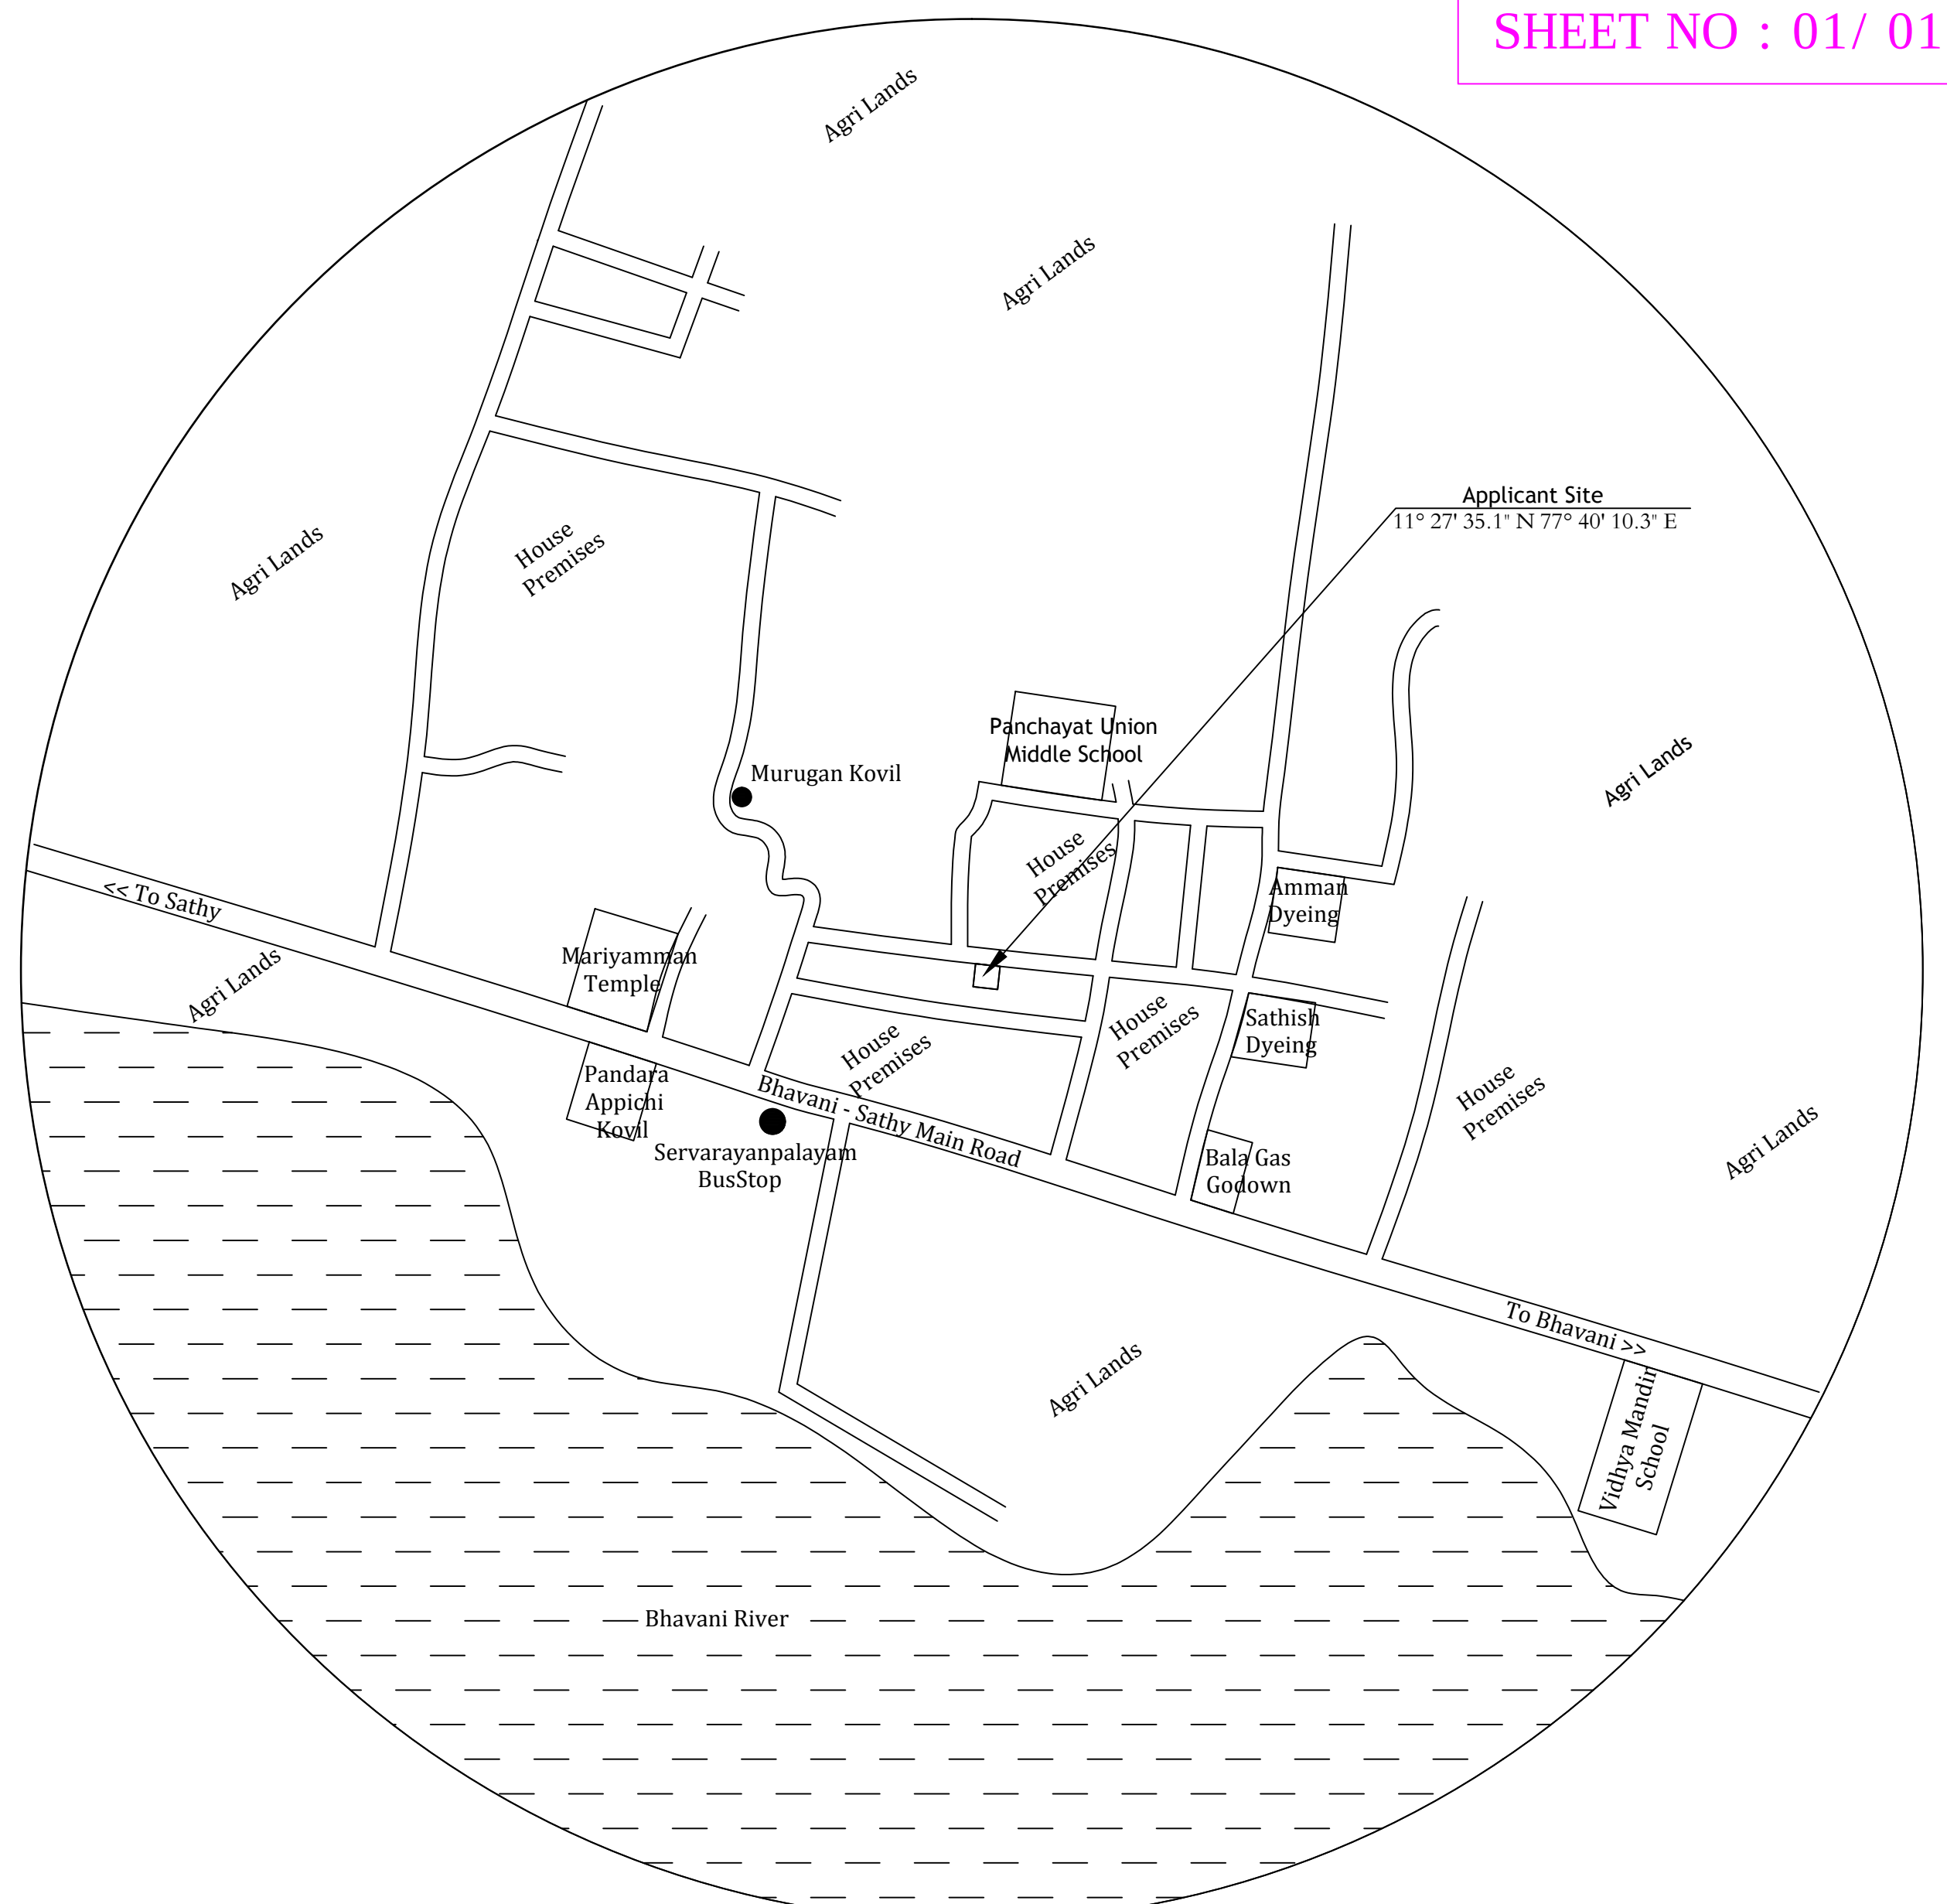

Location Map

AREA DETAILS	SQ.M	SQ.FT
Area of the Applicant Site (As on Document)	52.27	562.50
Area of the Proposed RCC Building in G.F	35.48	381.90
Carpet Area of the RCC Building in G.F	24.14	259.84
Area of the Open Space	16.78	180.60

JOINERY DETAILS:-			
Main Door	MD	1.00 x 2.13 (3'3" x 7'0")	Door D 0.91 x 2.14 (3'0" x 7'0")
Window	W	1.22 x 1.37 (4'0" x 4'6")	Opening AO 0.91 x 2.13 (3'0" x 7'0")
Ventilator	V	0.91 x 0.61 (3'0" x 2'0")	

ALL DIMENSIONS ARE IN "METER"
ALL ROOMS ARE HAVING SUFFICIENT "VENTILATION"
U DROP WILL BE PROVIDED IN THE OUTLET
COLLECTION TANK WATER WILL BE REUSE TOILET & BATH ROOM OUTLET
SOLAR WATER HEATER SYSTEM OF 180LIT CAPACITY IS TO BE PROVIDED (1NOS)

APPLICANT	ENGINEER

Er. M.SAKTHIVEL, B.E.,
357, Aalamarathu Thottam,
Sevandiur, Kesarimangalam (Po),
Bhavani (Tk), Erode (Dt) - 638 311.
Ph : 99945 32310