

PP

APPROVAL RECORD

Planning Permission

Erode district, Tamil Nadu

APPROVAL TYPE

Building Plan



ISSUING AUTHORITY

Rural Panchayat

The approval as the planning authority issued it, reproduced in full behind this page.

An approval speaks to what was sanctioned, not to what was built. Completion is a separate record.

**SITE AND DETAILED PLAN SHOWING THE PROPOSED CONSTRUCTION OF R.C.C ROOF GROUND FLOOR
RESIDENTIAL BUILDING IN RS NO: 261/1M, SUB -DIVISION R.S NO: 261/1M1A, SITE NO: 75,74 SOUTH PART
"SRI KUMARAN AVENUE" AT NALLUR VILLAGE & PANCHAYATBHAVANISAGAR PANCHAYAT UNION ,
SATHY TALUK , ERODE DISTRICT .638 459.**

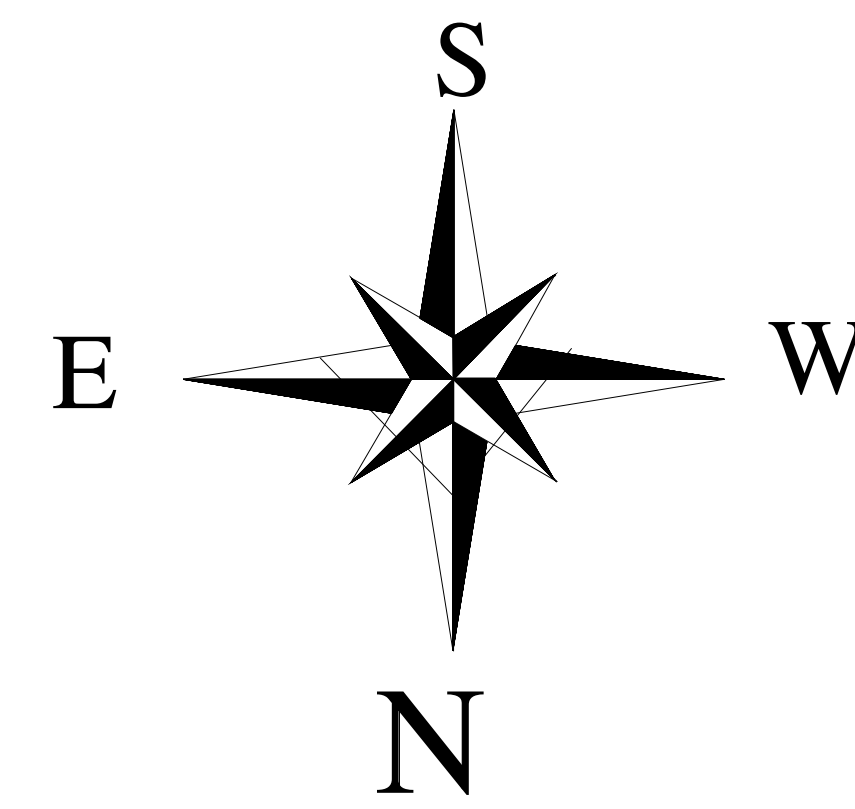
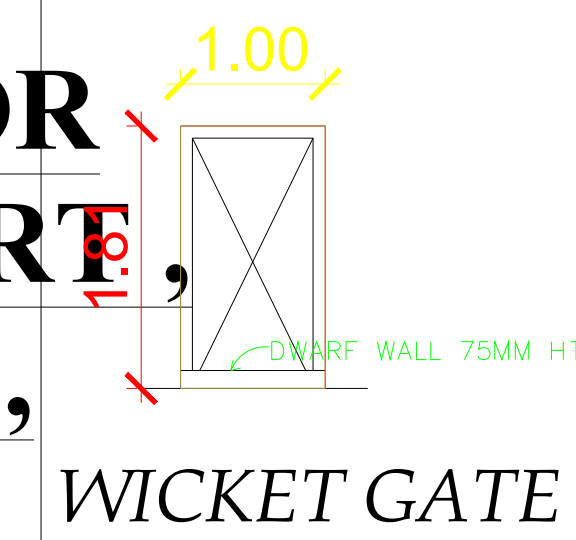


NOTES:-








- All dimension are in meter
- Scale 1 :100
- Waste water used for garden
- Rain water harvesting details provided
- Rain water harvesting tank to be provided

SITE REGULARIZED : DTCP NO: 69 /2023 , DATE : 23 - 02 -2023


APPLICANT:- Mrs. SUMATHI KUMARI ,D/o. Mr.RAMARAJ .

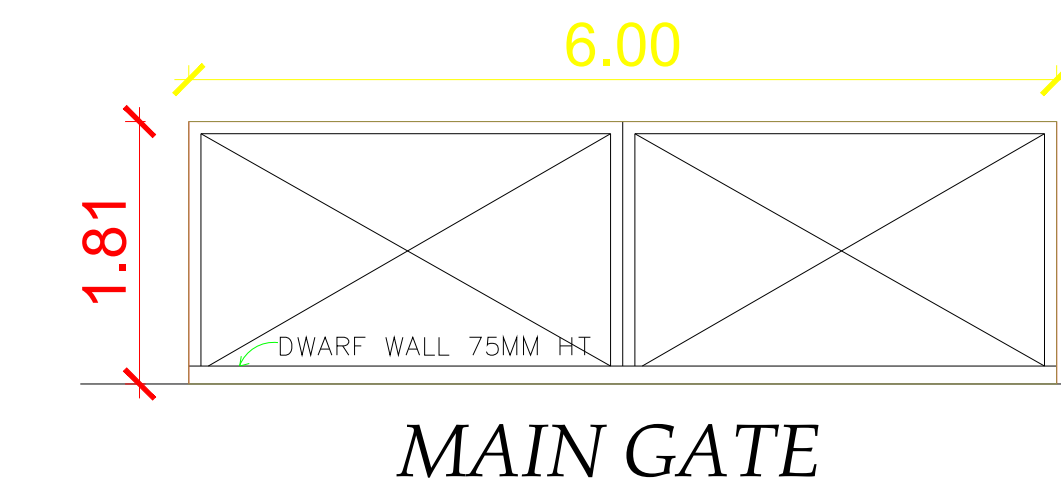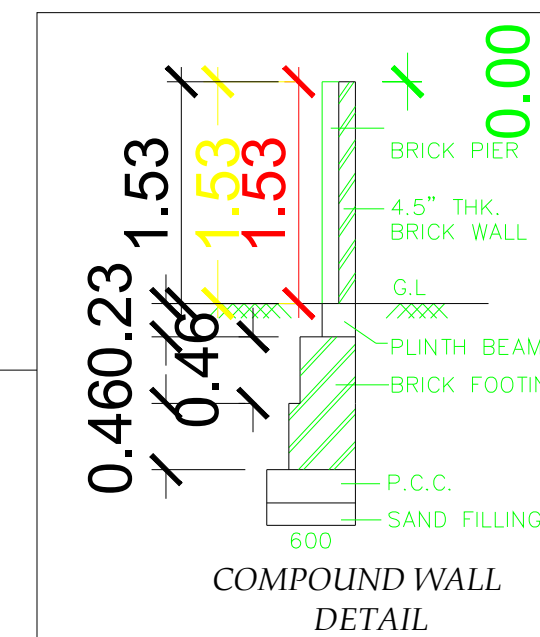

AREA DETAILS	SQ.M	SQ.FEET
AREA OF THE SITE	115.66	1245.00
PLINTH AREA OF GF BUILDING	77.18	830.47
FLOOR AREA OF GF BUILDING	63.16	679.61
AREA OF OPEN SPACE	38.48	414.05

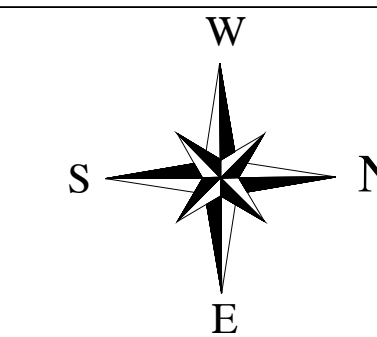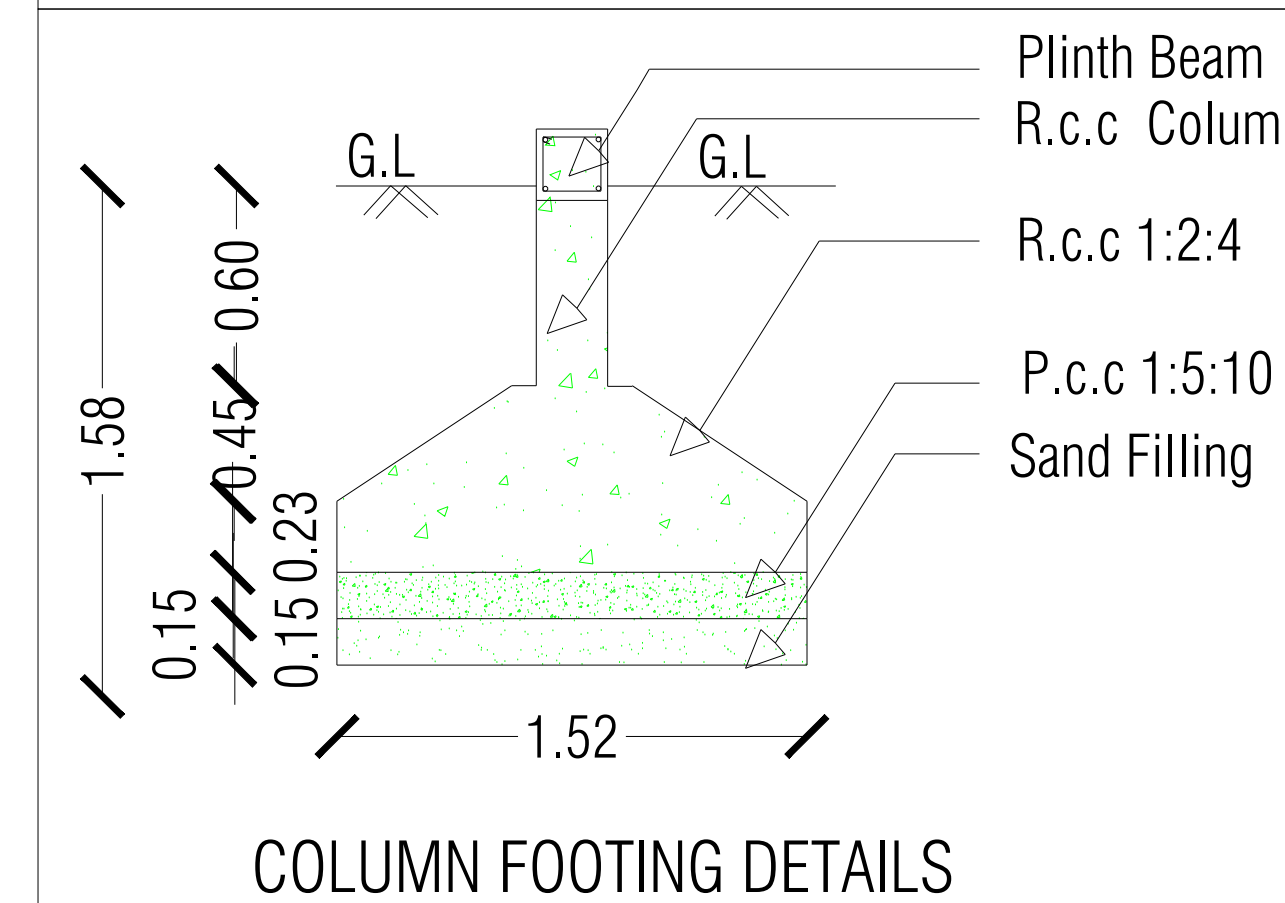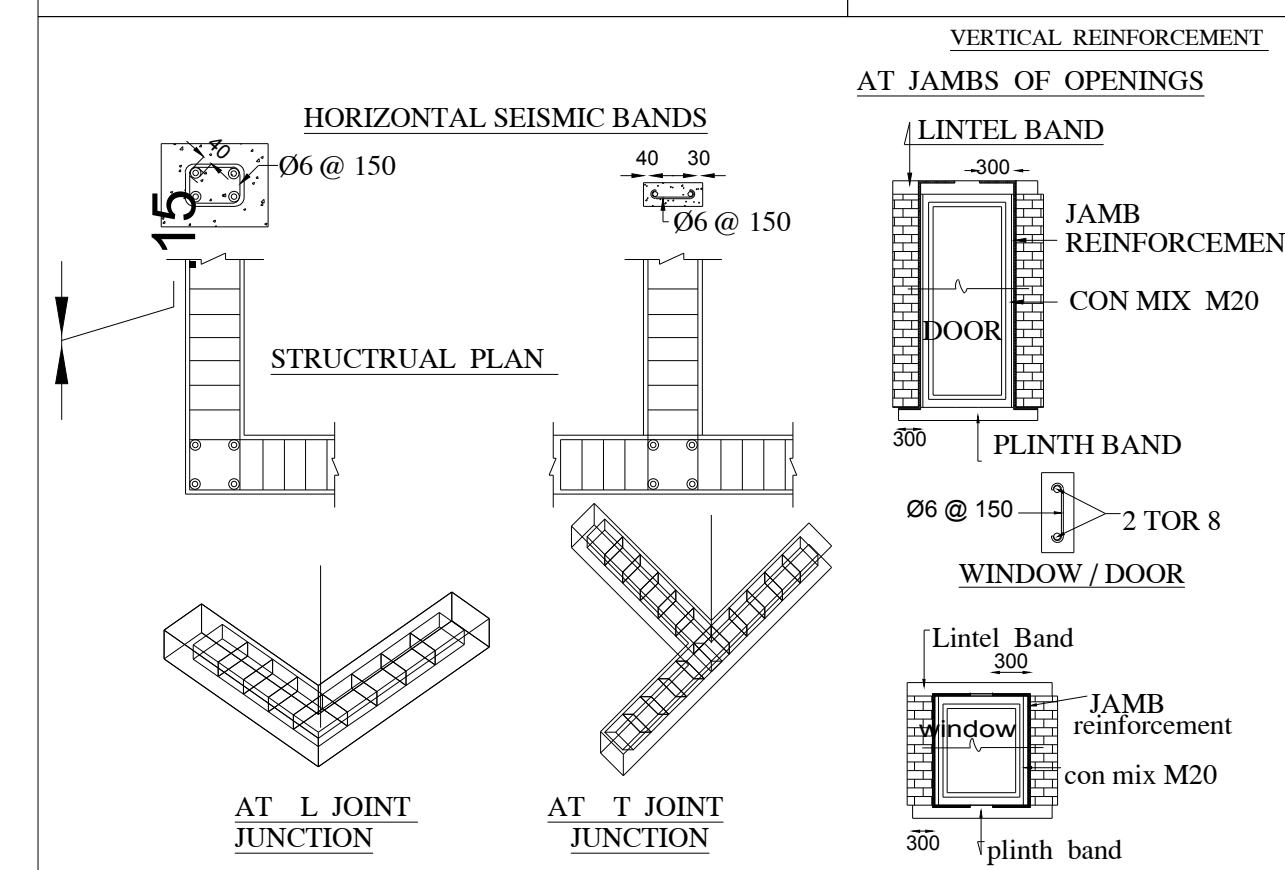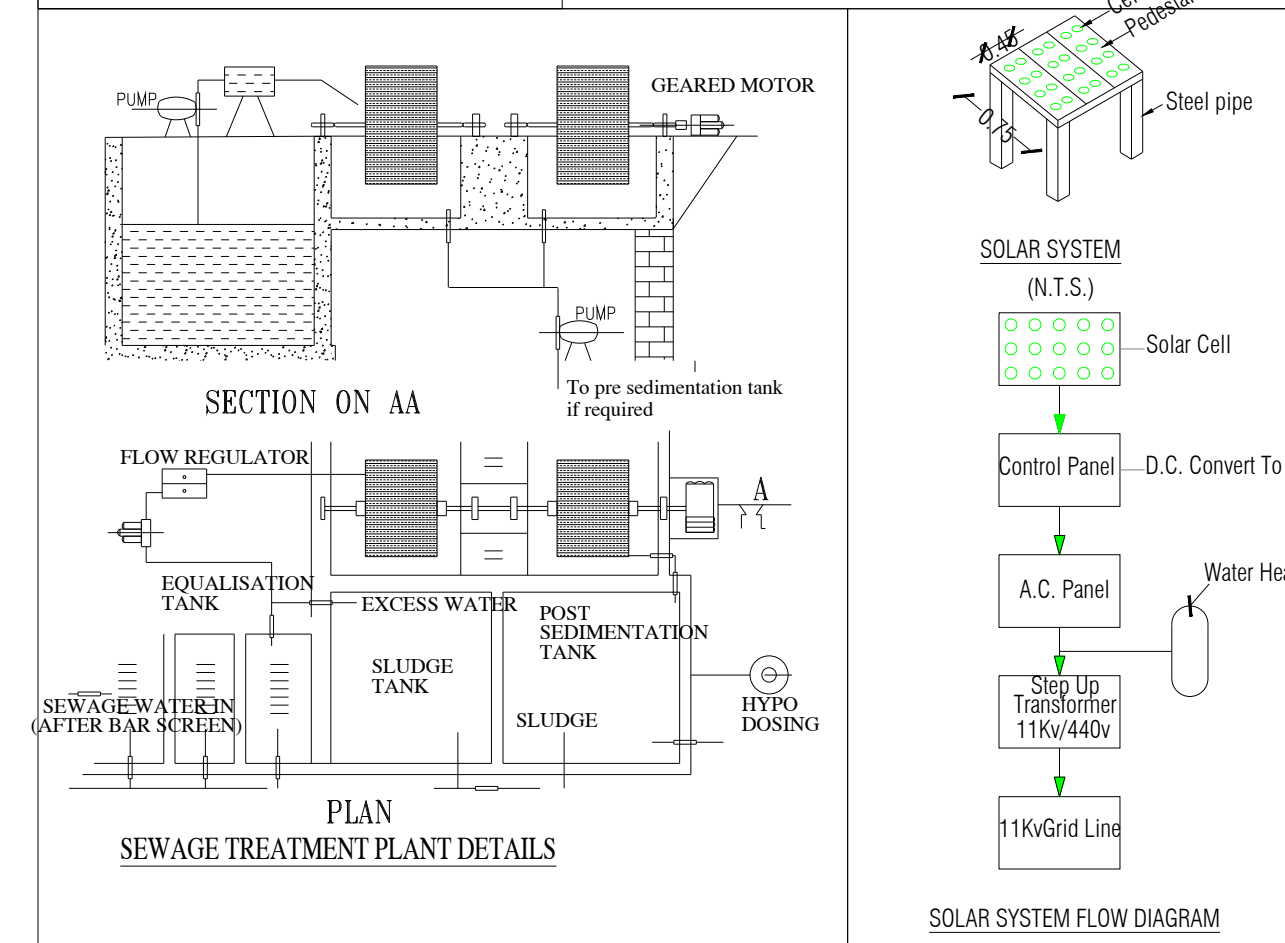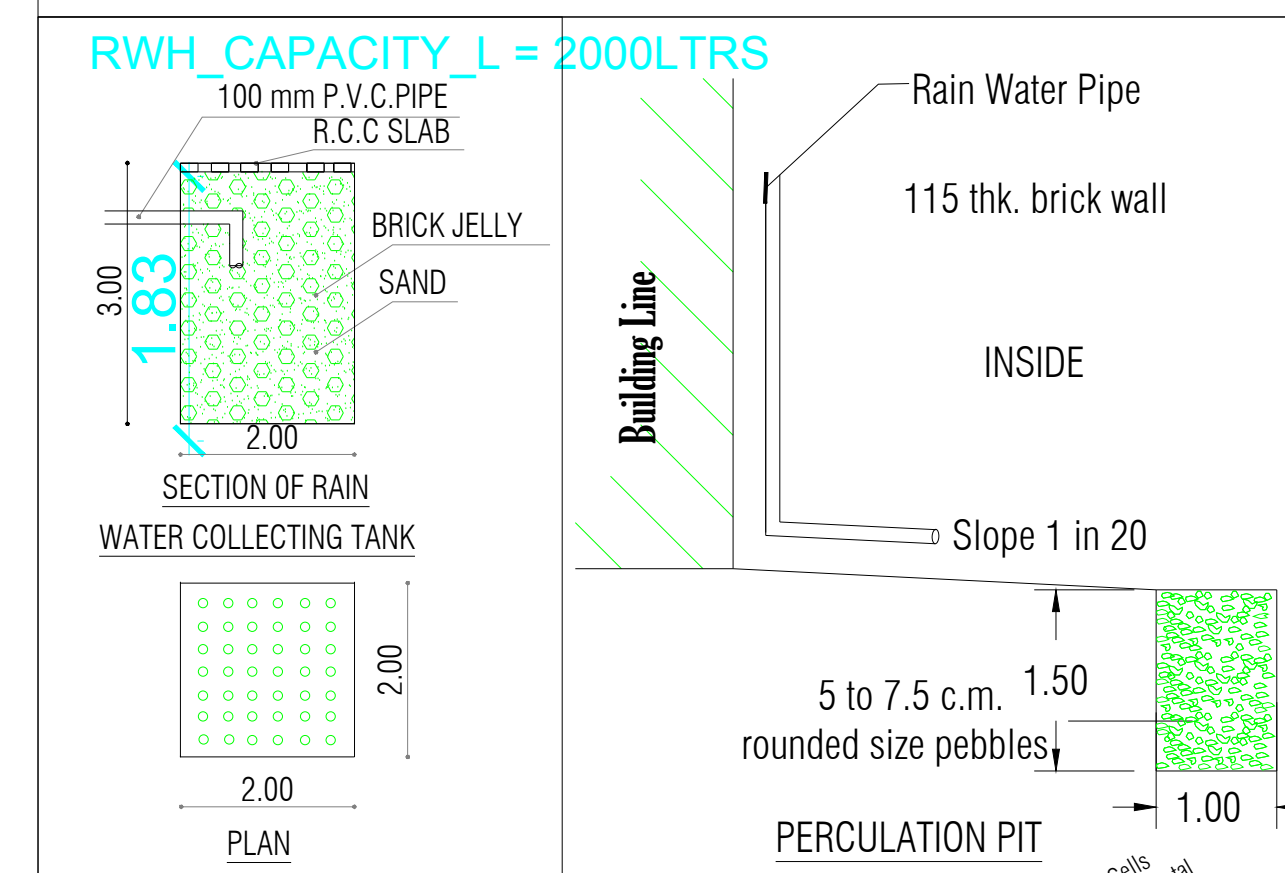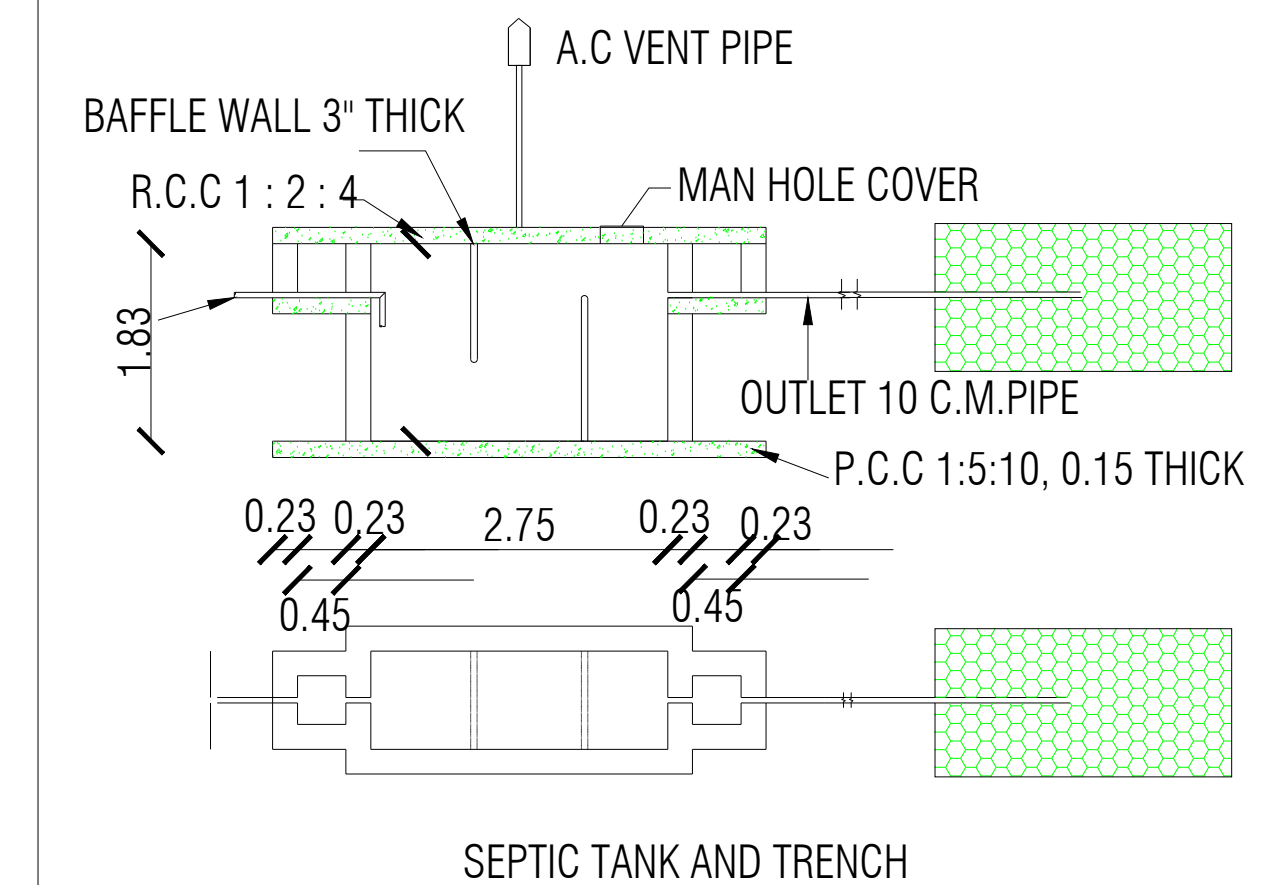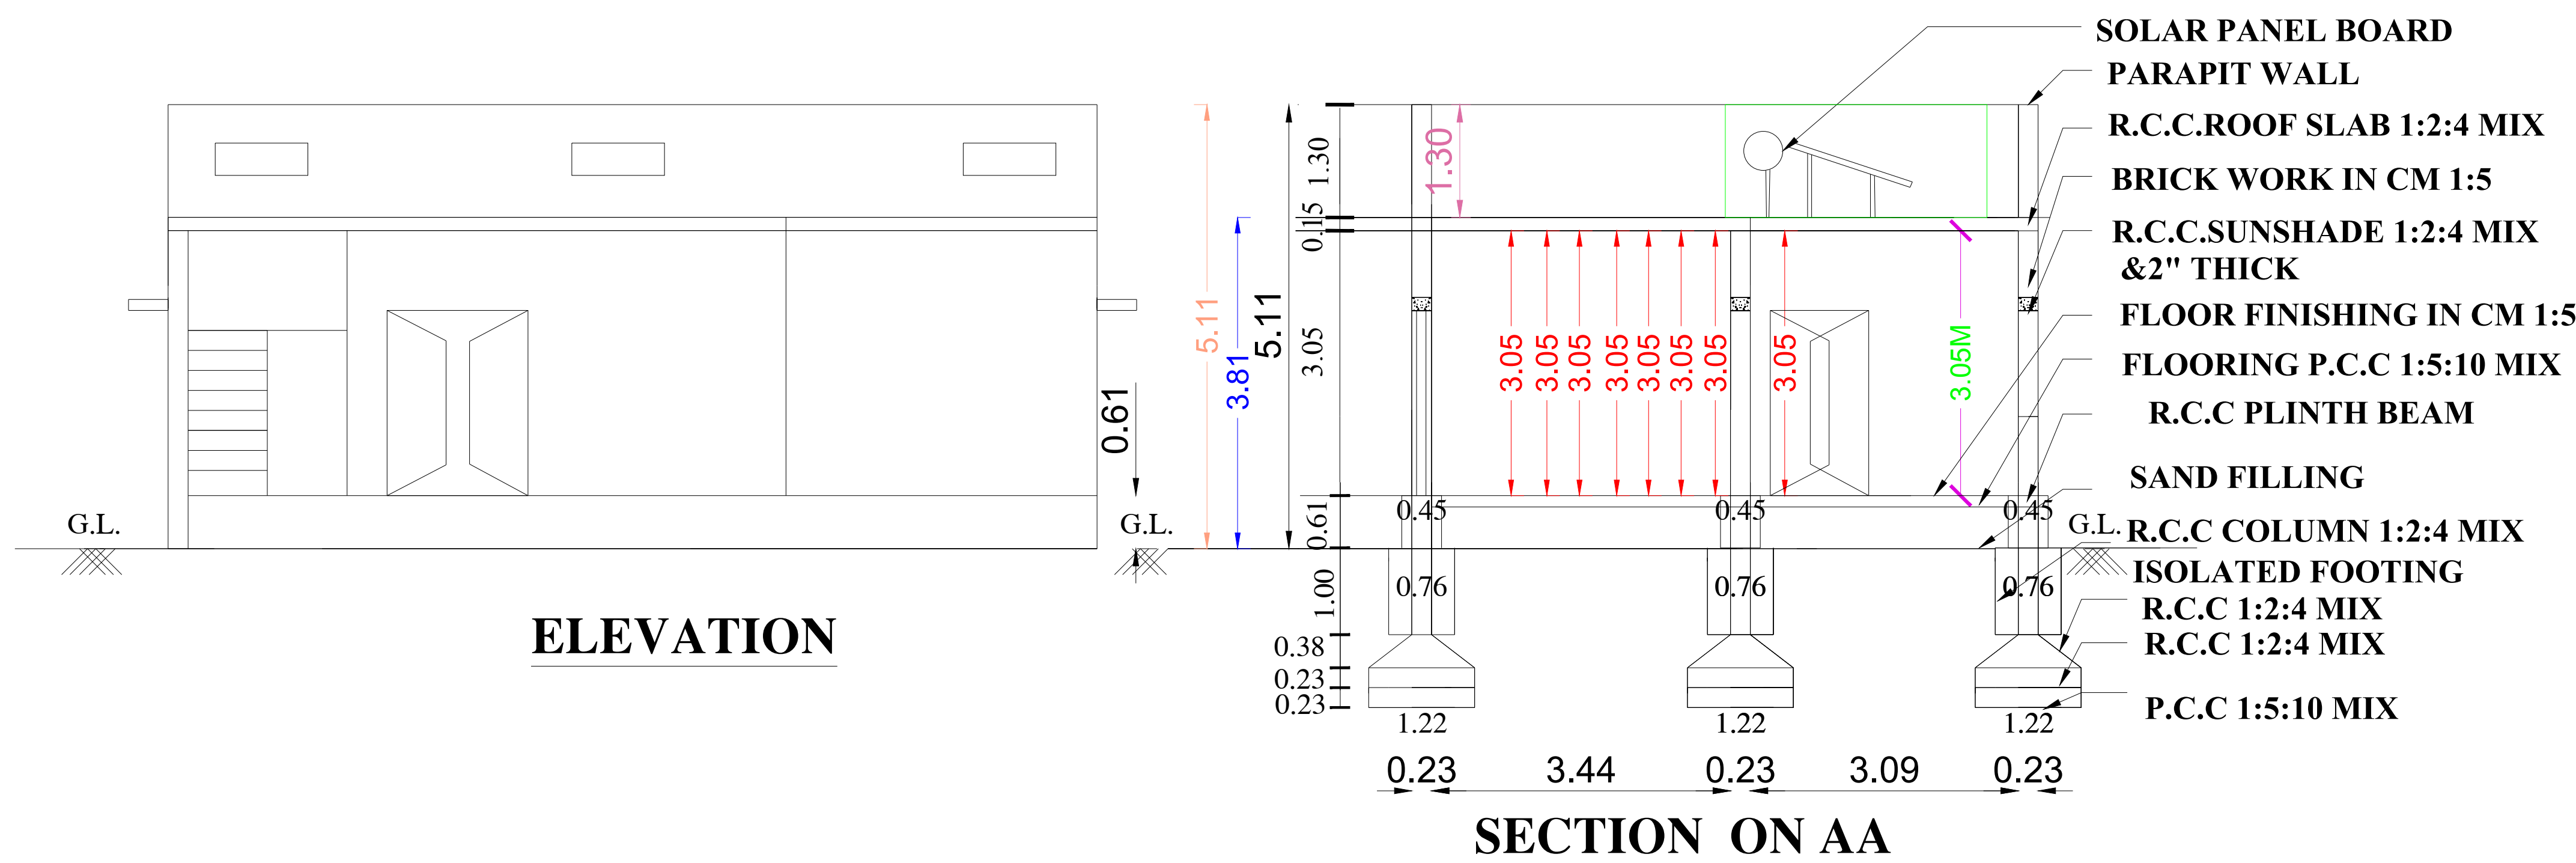

TOPO PLAN

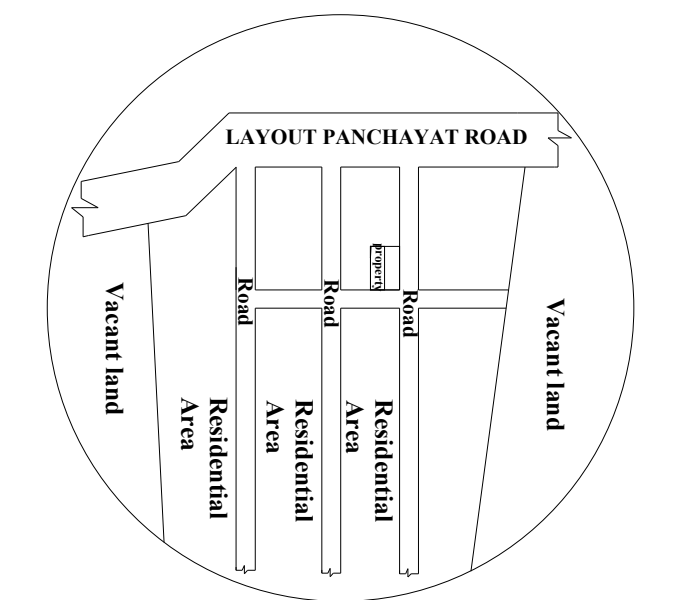

SCALE:1:1000


PLAN INFO
AS_AT_SITE=115.66
FMB_OR_PLR=115.66
AS_PER_DOCUMENT=115.66
PREMIUM_FSI_REQUIRED=NO
IS_APPROVED_LAYOUT=NO
PLOT_NO=75,74 SOUTH PART
DOOR_NO=NO
SURVEY_NO=261/1M1A
PATTA_NO= 2816
TALUK=SATHY
OSR_APPLICABLE=NO
IS_SWIMMING_POOL_EXISTS=NO
DISTRICT=ERODE
SINGLE_FAMILY_BLDG=YES
CRZ=NO
SECURITY_ZONE=NO
ACCESS_WIDTH_M=7.2
WHETHER_GOVТ_OR_AIDED_SCHOOL=NO
PLOT_AREA_M2=115.66
AVG_PLOT_DEPTH=12.19
AVG_PLOT_WIDTH=9.49
AREA_TYPE=OTHERS
ROAD_WIDTH=7.2
ROAD_LENGTH=13.48
LAND_USE_ZONE=RESIDENCE
RWH_DECLARED=YES
BUILDING_NEAR_TO_RIVER=NO
BUILDING_NEAR_MONUMENT=NO
BUILDING_NEAR_GOVТ_BLDG=NO
NOC_FOR_CONSTRUCTION_NEAR_MONUMENT=NO
JURISDICTION_TYPE=PANCHAYAT
IF_HERITAGE_TOWN_LESSTHAN_1KM_RADIUS=NO

APPLICANT :-

**Mrs. SUMATHIKUMARI ,
D/o. Mr.RAMARAJ.**

REGISTERED ENGINEER :-

Er.K.KESAVAMOORTHY D.C.E.,
Regd.Civil Engineer Grade - III
Regd No:060/LS/2021/00003
Sathy Main Road,P.Puliampatti - 638 459

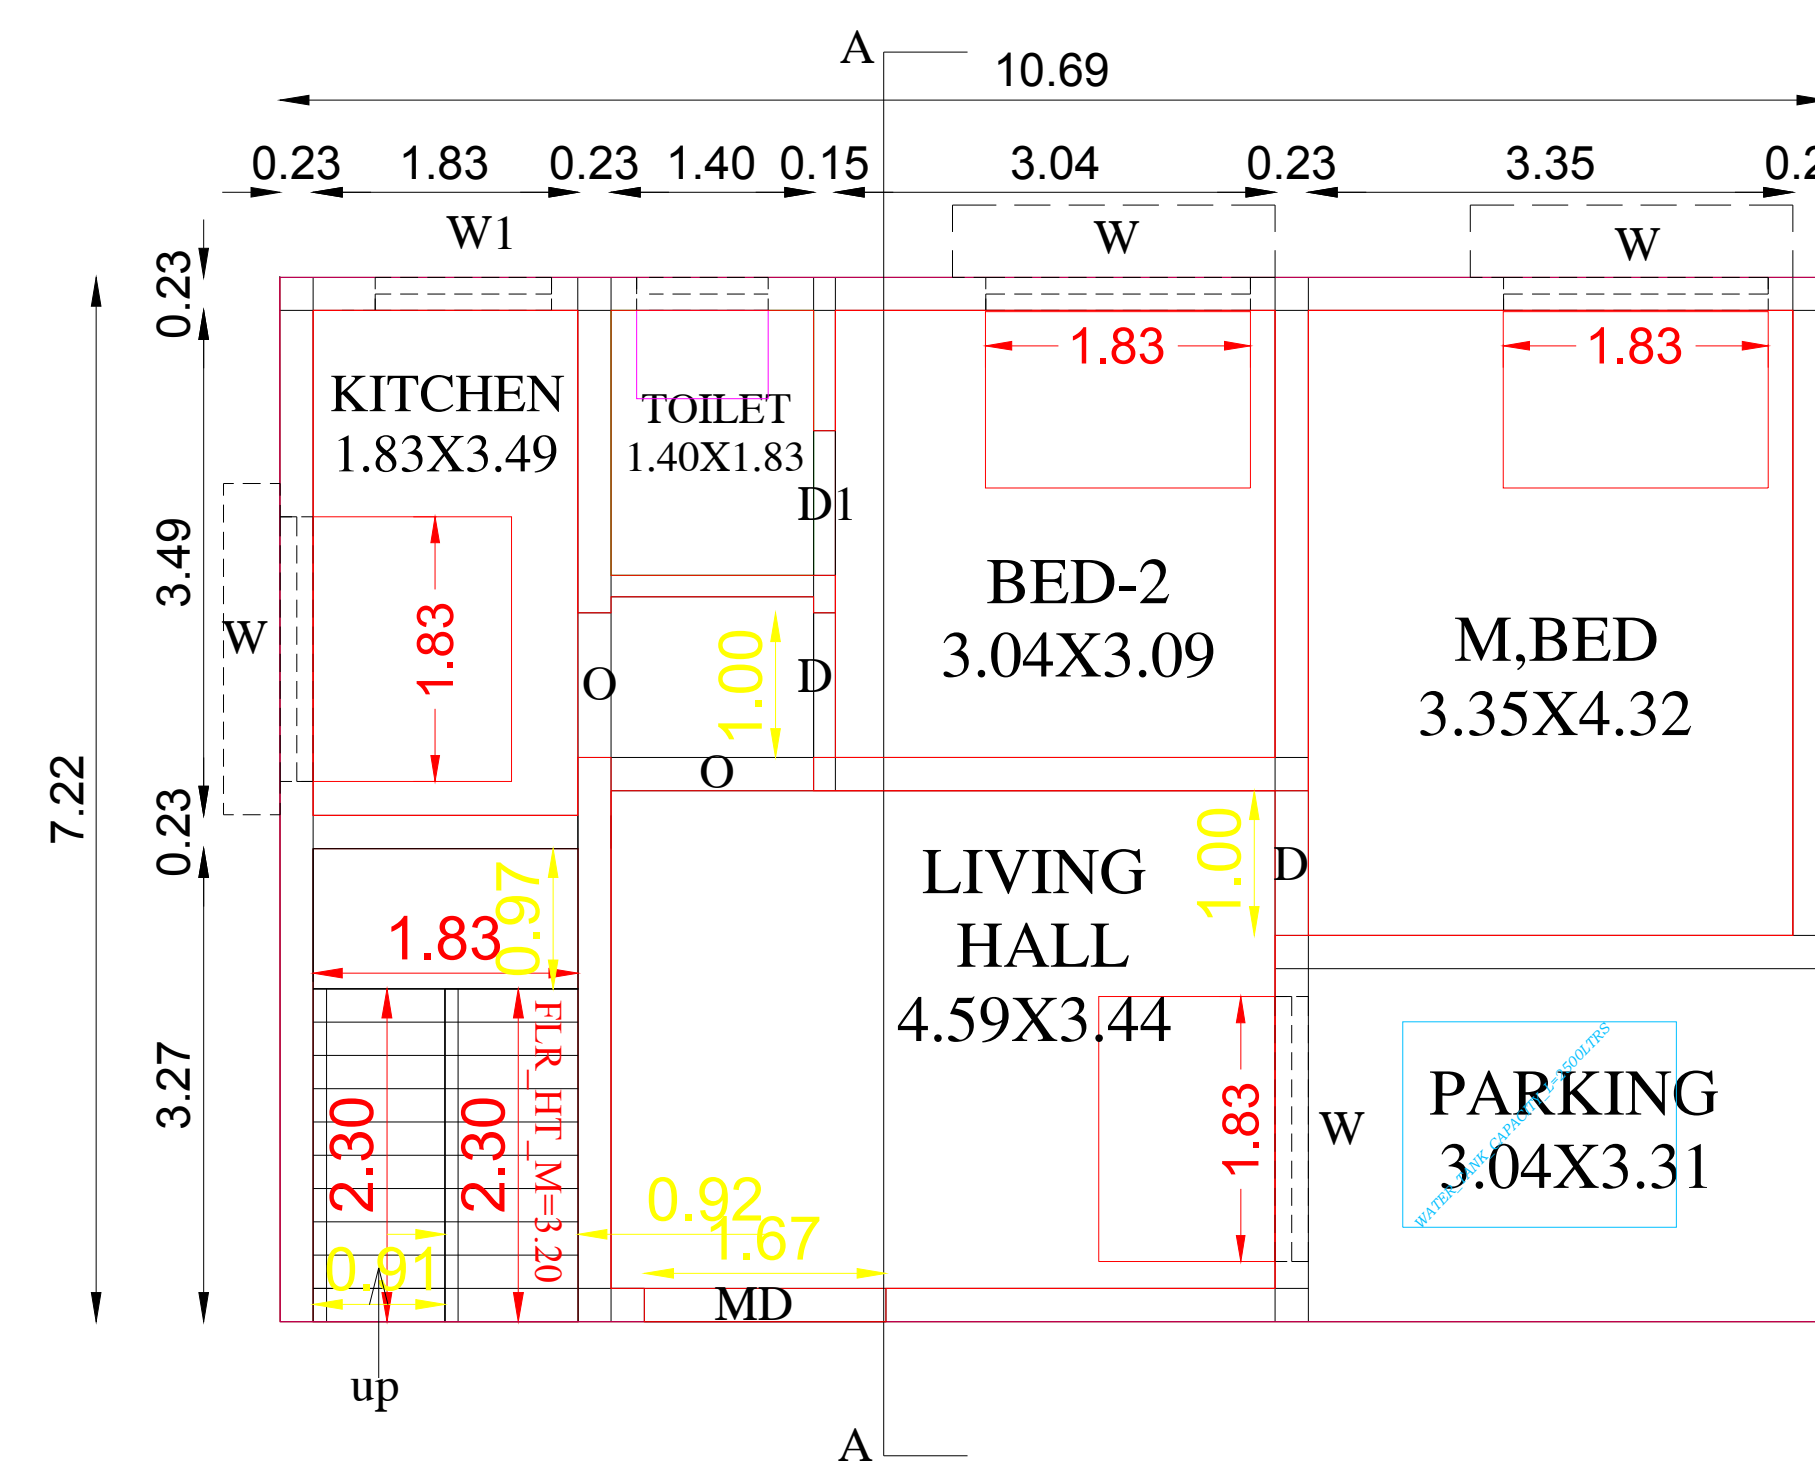


GROUND FLOOR PLAN


COLOUR INDEX

	SITE BOUNDARY
	PROPOSED BUILDING
	RCP & ST- DT
	EXI. BLDG TO BE DEMOLISED
	ROAD

Do Rain Water Harvest At House

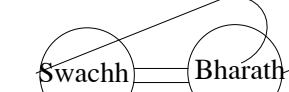

Save The Planet:
Plant A Tree !
Get Rain Water !!

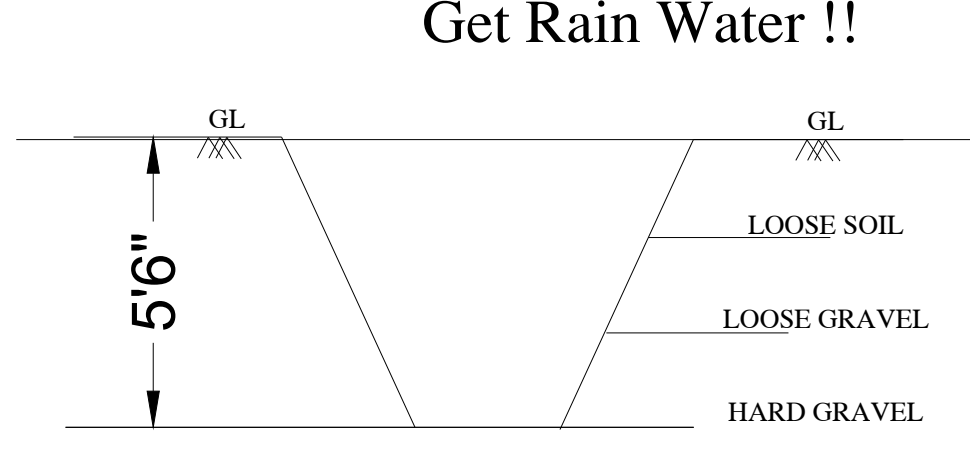

TRIAL PIT (NOT TO SCALE)

SITE NO:74 NORTH PART



PRO. RCC ROOF
GROUND FLOOR
RESIDENTIAL
BUILDING
10.69M X7.22M

SRI KUMARAN AVENUE
COMPOUND WALL

SITE PLAN(SCALE 1:100)

ROAD WIDTH 7.2 M

SHEET 1

Eight ways to know a piece of land before you pay for it.

This report covers one part of the picture. These cover the rest, drawn from the same government records, for any property in Tamil Nadu.

LandLens One

Ask anything about a property and get an answer grounded in live government records, with the sources shown.

[/landlens/one](#)



Verify My Land

Every record check run on one property and returned as a single report.

[/landlens/verify-my-land](#)



Legal Opinion

An advocate's written opinion on the title, built on the records we pull for it.

[/landlens](#)



One Map

Every layer on one map: the parcel, its boundary, zoning, water bodies and what sits around it.

[/landlens/one/map](#)



PriceMap

What land actually changed hands for around this plot, taken from the registered deeds.

[/landlens/pricemap](#)



Build Scope

What you are allowed to build here: floor space, height, coverage and setbacks.

[/landlens/build-scope](#)



Property Tracker

Watch a property and hear about it when something new is registered against it.

[/landlens/property-tracker](#)



Deal Room

Run the transaction in one place: documents, stamping, signatures and the parties.

[/landlens/deal-room](#)



Twenty-four checks you can run yourself, at no cost.

Records and verification

The registers themselves, read for you.

Encumbrance Certificate

Patta and Chitta

Field Measurement Sketch

EC Analyzer

Bank charge check

Court case search

Seller background check

Approval check by survey

Value and duty

What it is worth and what it costs to register.

Guideline value by street

Guideline value by survey

Stamp duty and registration fees

Capital gains

Floor space index

Area unit converter

Zoning and land use

What the plan says can happen on this land.

Land use zone finder

CMDA land use check

Coastal regulation zone

Master plan check

Water bodies finder

Airport height clearance

Registers and directories

Who holds it, and which office keeps the record.

Find your registering office

Temple property check

Waqf property check

RERA register



Every free tool
/tools



Services we run
for you
/services



The LandLens
suite
/landlens/one



Every claim in this document traces back to a government record.

Legal opinions, due diligence and title verification

Building plan, layout and sub-division approvals

Completion and occupancy certificates, regularisation

Escrow, negotiation and NRI property management

Land survey, soil testing, architecture and construction

Verified RealEstate
3/350/2 Mettukuppam,
OMR Thoraipakkam,
Chennai 600 097, India
hello@verified.realestate
+91 9996 12 9996

Prepared from the registers named on the page each finding sits on. Where a register could not be read, this document says so in its place rather than leaving the gap to be read as a clean result.

