

PP

APPROVAL RECORD

Planning Permission

Erode district, Tamil Nadu

APPROVAL TYPE
Building Plan

ISSUING AUTHORITY
Rural Panchayat


The approval as the planning authority issued it, reproduced in full behind this page.

An approval speaks to what was sanctioned, not to what was built. Completion is a separate record.

PLAN SHOWING THE PROPOSED NEW CONSTRUCTION OF RCC ROOF RESIDENTIAL BUILDING IN S.F. No: 172/1,
PATTA NO.349, METTUPUDUR VILLAGE AND PANCHAYAT, PERUNDURAI TALUK, ERODE DISTRICT.

APPLICANT: Mr.K.M.KANDASAMY S/o.Mr.MARAPPA GOUNDER.

ONLINE APPLICATION NO :SWP/BPA/391699/2024
BUILDING PERMISSION NO :ERD/PRI/METTU/(2024-2025)/12

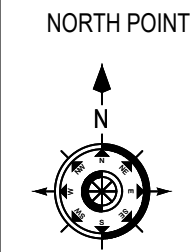

PLAN INFO
AS AT SITE =238.14
FMB OR PLR=238.14
AS PER DOCUMENT=238.14
PREMIUM FSI REQUIRED=NO
IS APPROVED LAYOUT=YES
PLOT NO=NO
SURVEY NO=172/1
PATTA NO=349
TALUK=PERUNDURAI
OSR APPLICABLE=NO
IS SWIMMING POOL EXISTS=NO
DISTRICT=ERODE
SINGLE FAMILY BLDG=YES
CRZ=NO
SECURITY_ZONE=NO
ACCESS WIDTH M=6
WHETHER GOVT OR AIDED SCHOOL=NO
PLOT AREA M2=238.14
AVG PLOT DEPTH=15.12
AVG PLOT WIDTH=15.75
AREA TYPE=OTHERS
ROAD WIDTH=6.00
ROAD LENGTH=250
LAND USE ZONE=RESIDENTIAL
RWH DECLARED=YES
BUILDING NEAR TO RIVER=NO
BUILDING NEAR MONUMENT=NO
BUILDING NEAR GOVT BLDG=NO
NOC FOR CONSTRUCTION NEAR MONUMENT=NO
JURISDICTION TYPE=PANCHAYAT
IF HERITAGE TOWN LESS THAN 1KM RADIUS = NO

SHEET No. 1 / 1


I.LAND AREA DETAILS:

SL NO	AREA DETAILS	SQ FT	SQ MT
1	AREA OF THE LAND AS PER DOCUMENT		25.50 cent
2	AREA OF SITE TAKEN	2563.32	238.14

II.PROPOSED BUILDING AREA DETAILS:

Block Name	Floor Name	FSI Area in Sq.m	Non FSI Area in Sq.m	Carpet Area	Total Built up Area	
					in Sq.m	in Sq.Ft.
Block - 01	PROPOSED FLOOR - GROUND	111.55	-	-	111.55	1200.71
	TOTAL AREA	111.55	-	-	111.55	1200.71

Floor Space Index (F.S.I.) - $\frac{\text{Total Building Area}}{\text{Total Land Area}} = \frac{111.55}{238.14} = 0.47 < 2.00$ (Max)

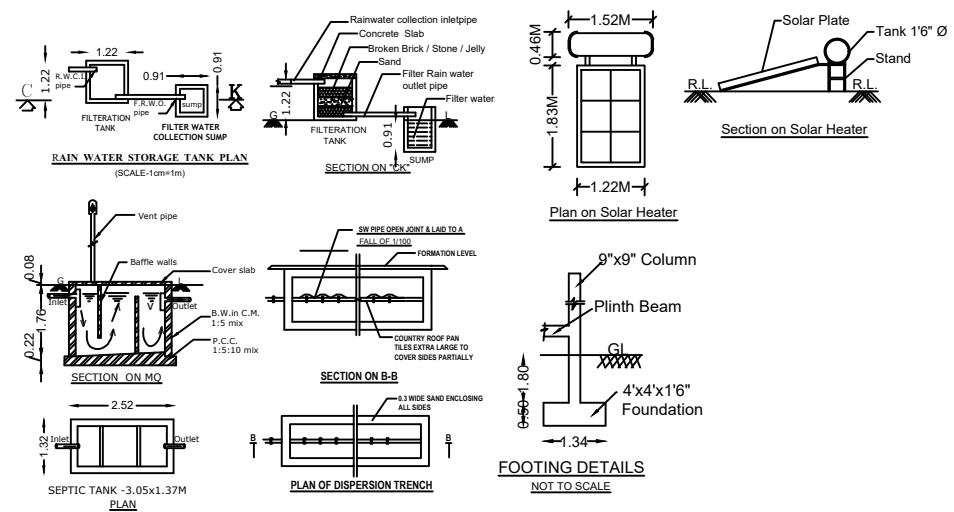

DESCRIPTION	Required	Provided	JOINERY DETAILS		FEET	METRE
LorryParking Stalls	1	1	D SHUTTER		3'0 X 7'0"	1.0 X 2.14
Two Wheeler Parking Stalls	1	1	D1 DOOR		2'6" X 7'0"	0.76 X 2.14
			W WINDOW		4'0" X 4'0"	1.22 X 1.22
Cycle Parking Stalls	-	-	V VENTILATOR		3'3" X 1'9"	1.00 X 0.50
COLOR INDEX :-						
ROAD SHOWN IN	-		GATE ENTRY / EXIT	MEASUREMENT IN METER		
SITE BOUNDARY SHOWN IN	-			6.00 X 1.81		
PROPOSED BUILDING SHOWN IN	-		ALL DIMENSIONS ARE IN METER SCALE 1:100			

LEAD'S CONSTRUCTION


UTHUKULI MAIN ROAD,
VIJAYAMANGALAM, ERODE-638056.
PH: 82489 30572, 98427 26462.
Mail: rlatha2301@gmail.com

APPLICANT

Mr. K. M. Kandasamy

REGISTERED ENGINEER

Er.R.LATHA BE.
LEAD'S CONSTRUCTION,
4/1050,Uthukuli Road,
Vijayamangalam - 638056.
98427 26462 - 82489 30572

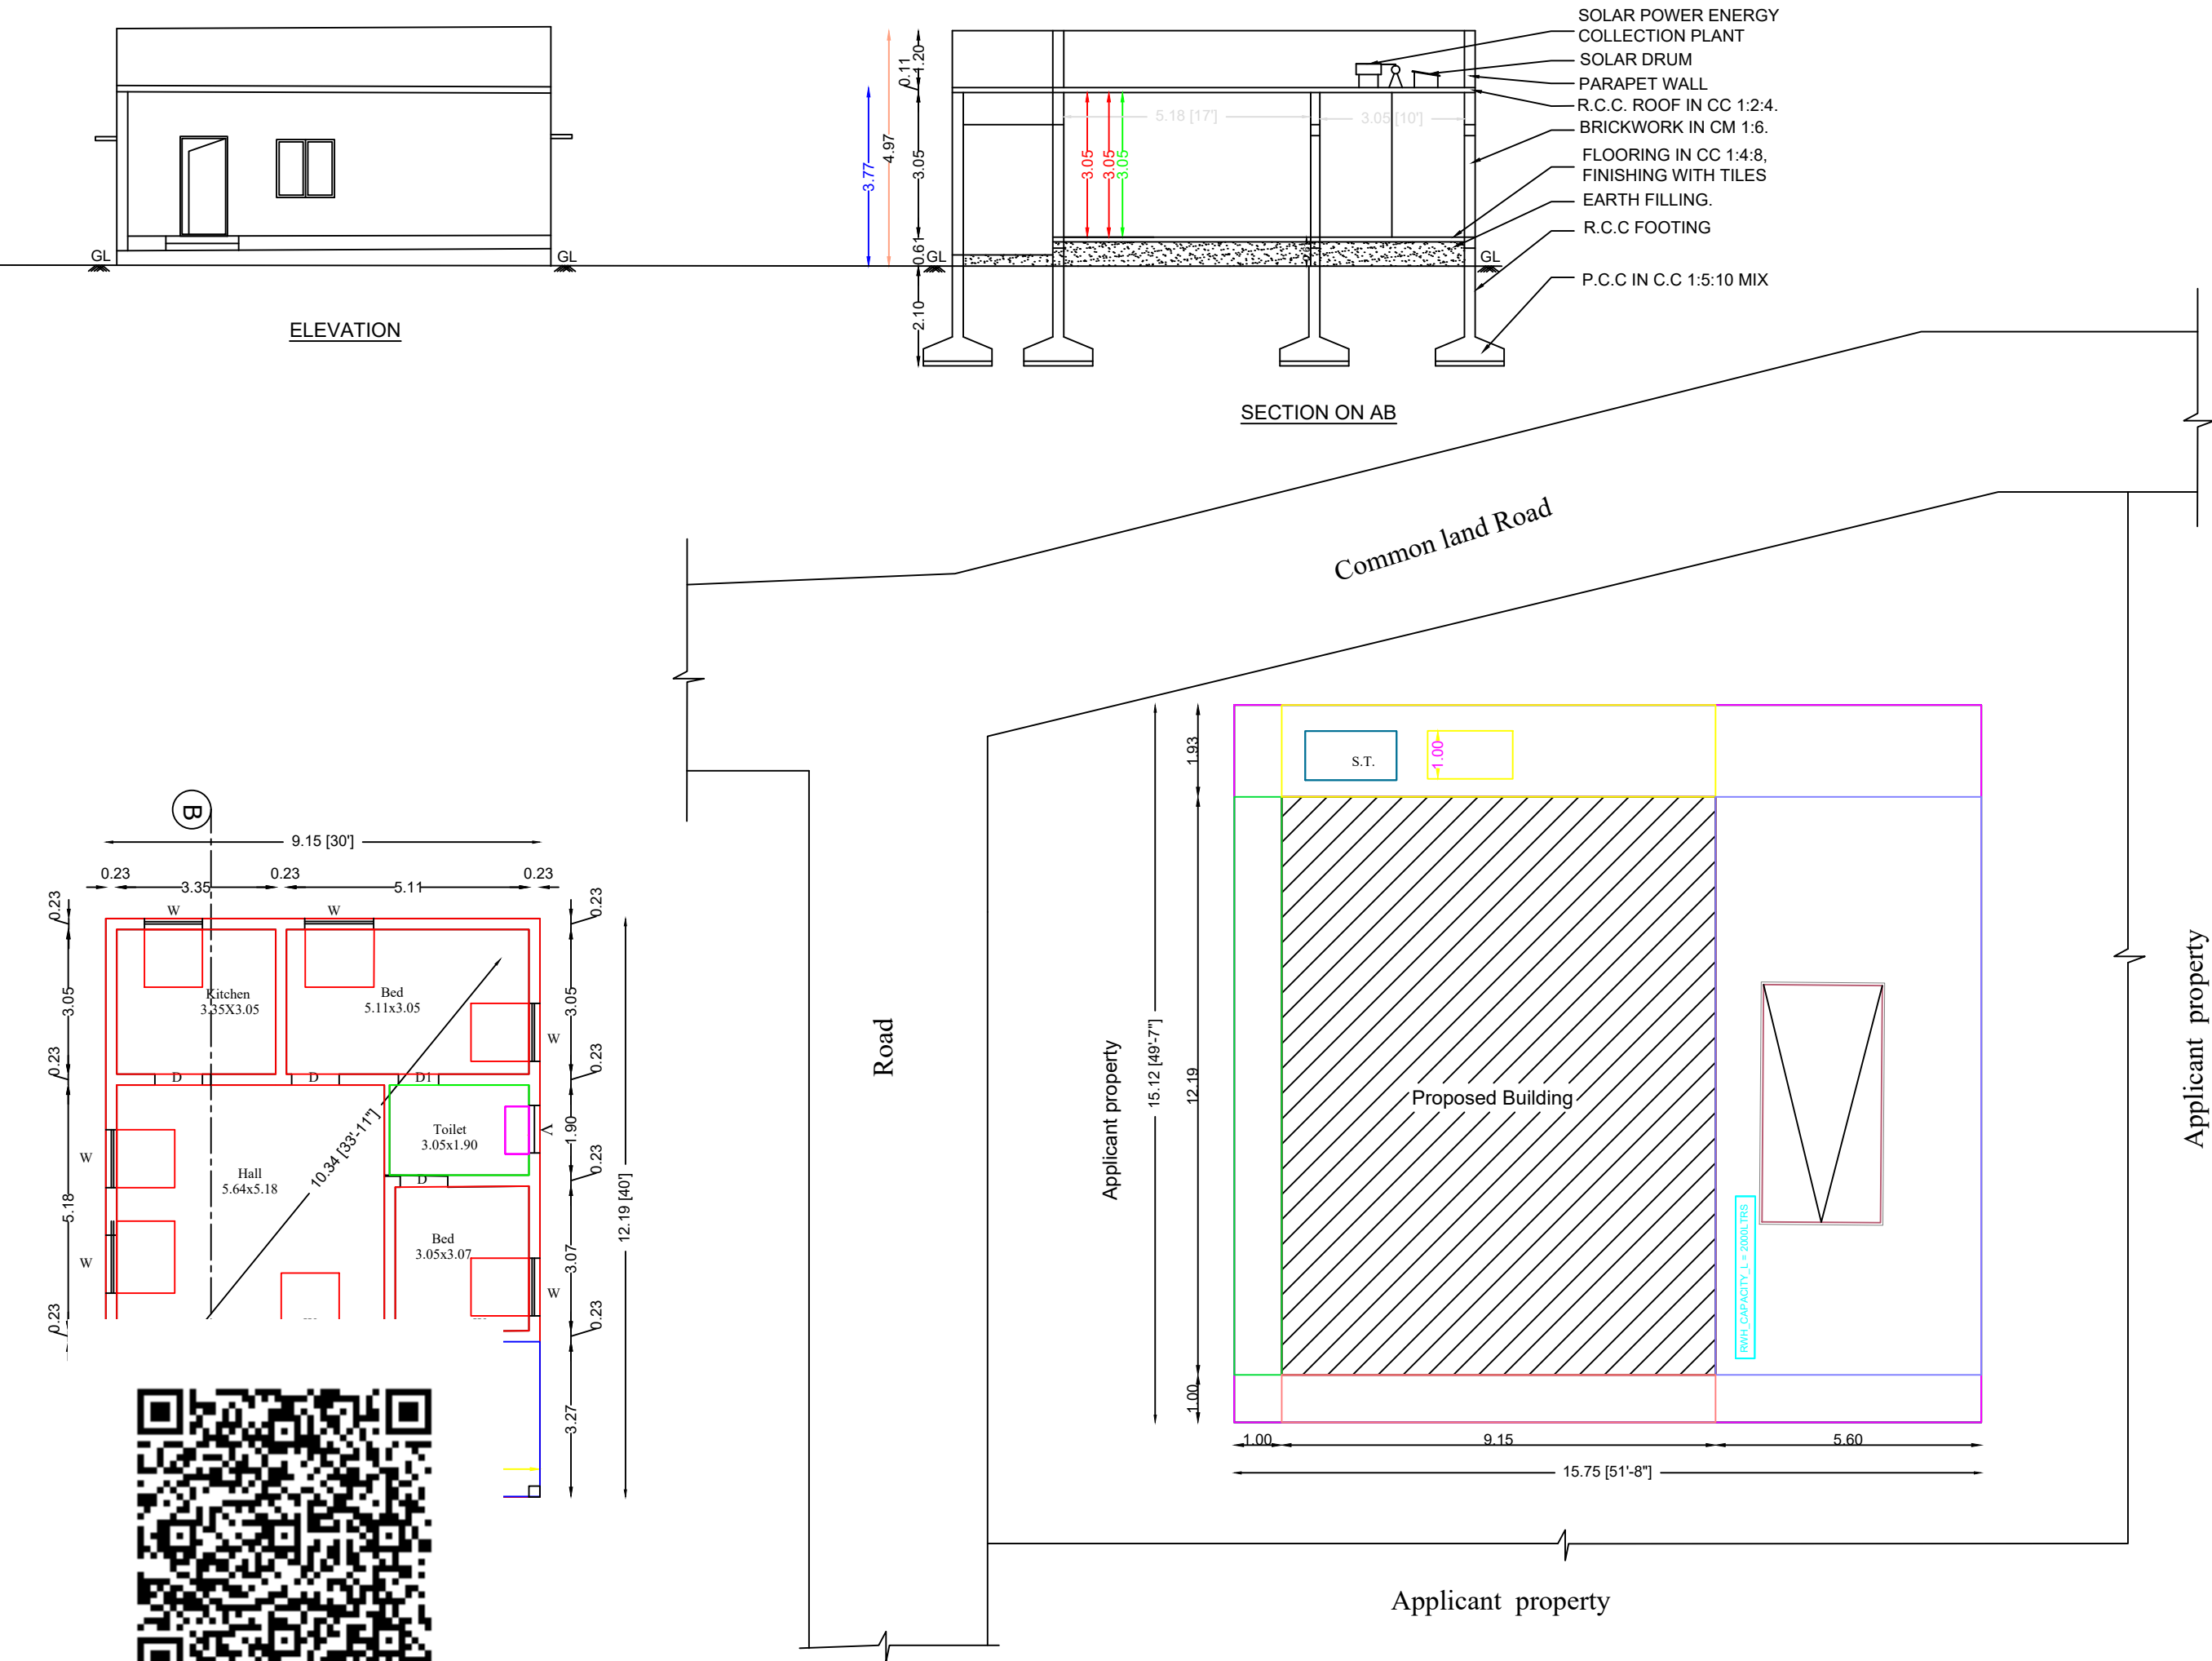

SITE PLAN

Eight ways to know a piece of land before you pay for it.

This report covers one part of the picture. These cover the rest, drawn from the same government records, for any property in Tamil Nadu.

LandLens One

Ask anything about a property and get an answer grounded in live government records, with the sources shown.

[/landlens/one](#)



Verify My Land

Every record check run on one property and returned as a single report.

[/landlens/verify-my-land](#)



Legal Opinion

An advocate's written opinion on the title, built on the records we pull for it.

[/landlens](#)



One Map

Every layer on one map: the parcel, its boundary, zoning, water bodies and what sits around it.

[/landlens/one/map](#)



PriceMap

What land actually changed hands for around this plot, taken from the registered deeds.

[/landlens/pricemap](#)



Build Scope

What you are allowed to build here: floor space, height, coverage and setbacks.

[/landlens/build-scope](#)



Property Tracker

Watch a property and hear about it when something new is registered against it.

[/landlens/property-tracker](#)



Deal Room

Run the transaction in one place: documents, stamping, signatures and the parties.

[/landlens/deal-room](#)



Twenty-four checks you can run yourself, at no cost.

Records and verification

The registers themselves, read for you.

Encumbrance Certificate

Patta and Chitta

Field Measurement Sketch

EC Analyzer

Bank charge check

Court case search

Seller background check

Approval check by survey

Value and duty

What it is worth and what it costs to register.

Guideline value by street

Guideline value by survey

Stamp duty and registration fees

Capital gains

Floor space index

Area unit converter

Zoning and land use

What the plan says can happen on this land.

Land use zone finder

CMDA land use check

Coastal regulation zone

Master plan check

Water bodies finder

Airport height clearance

Registers and directories

Who holds it, and which office keeps the record.

Find your registering office

Temple property check

Waqf property check

RERA register



Every free tool
/tools



Services we run
for you
/services



The LandLens
suite
/landlens/one



Every claim in this document traces back to a government record.

Legal opinions, due diligence and title verification

Building plan, layout and sub-division approvals

Completion and occupancy certificates, regularisation

Escrow, negotiation and NRI property management

Land survey, soil testing, architecture and construction

Verified RealEstate
3/350/2 Mettukuppam,
OMR Thoraipakkam,
Chennai 600 097, India
hello@verified.realestate
+91 9996 12 9996

Prepared from the registers named on the page each finding sits on. Where a register could not be read, this document says so in its place rather than leaving the gap to be read as a clean result.

