

PP

APPROVAL RECORD

Planning Permission

Erode district, Tamil Nadu






APPROVAL TYPE
Building Plan

ISSUING AUTHORITY
Rural Panchayat

The approval as the planning authority issued it, reproduced in full behind this page.

An approval speaks to what was sanctioned, not to what was built. Completion is a separate record.



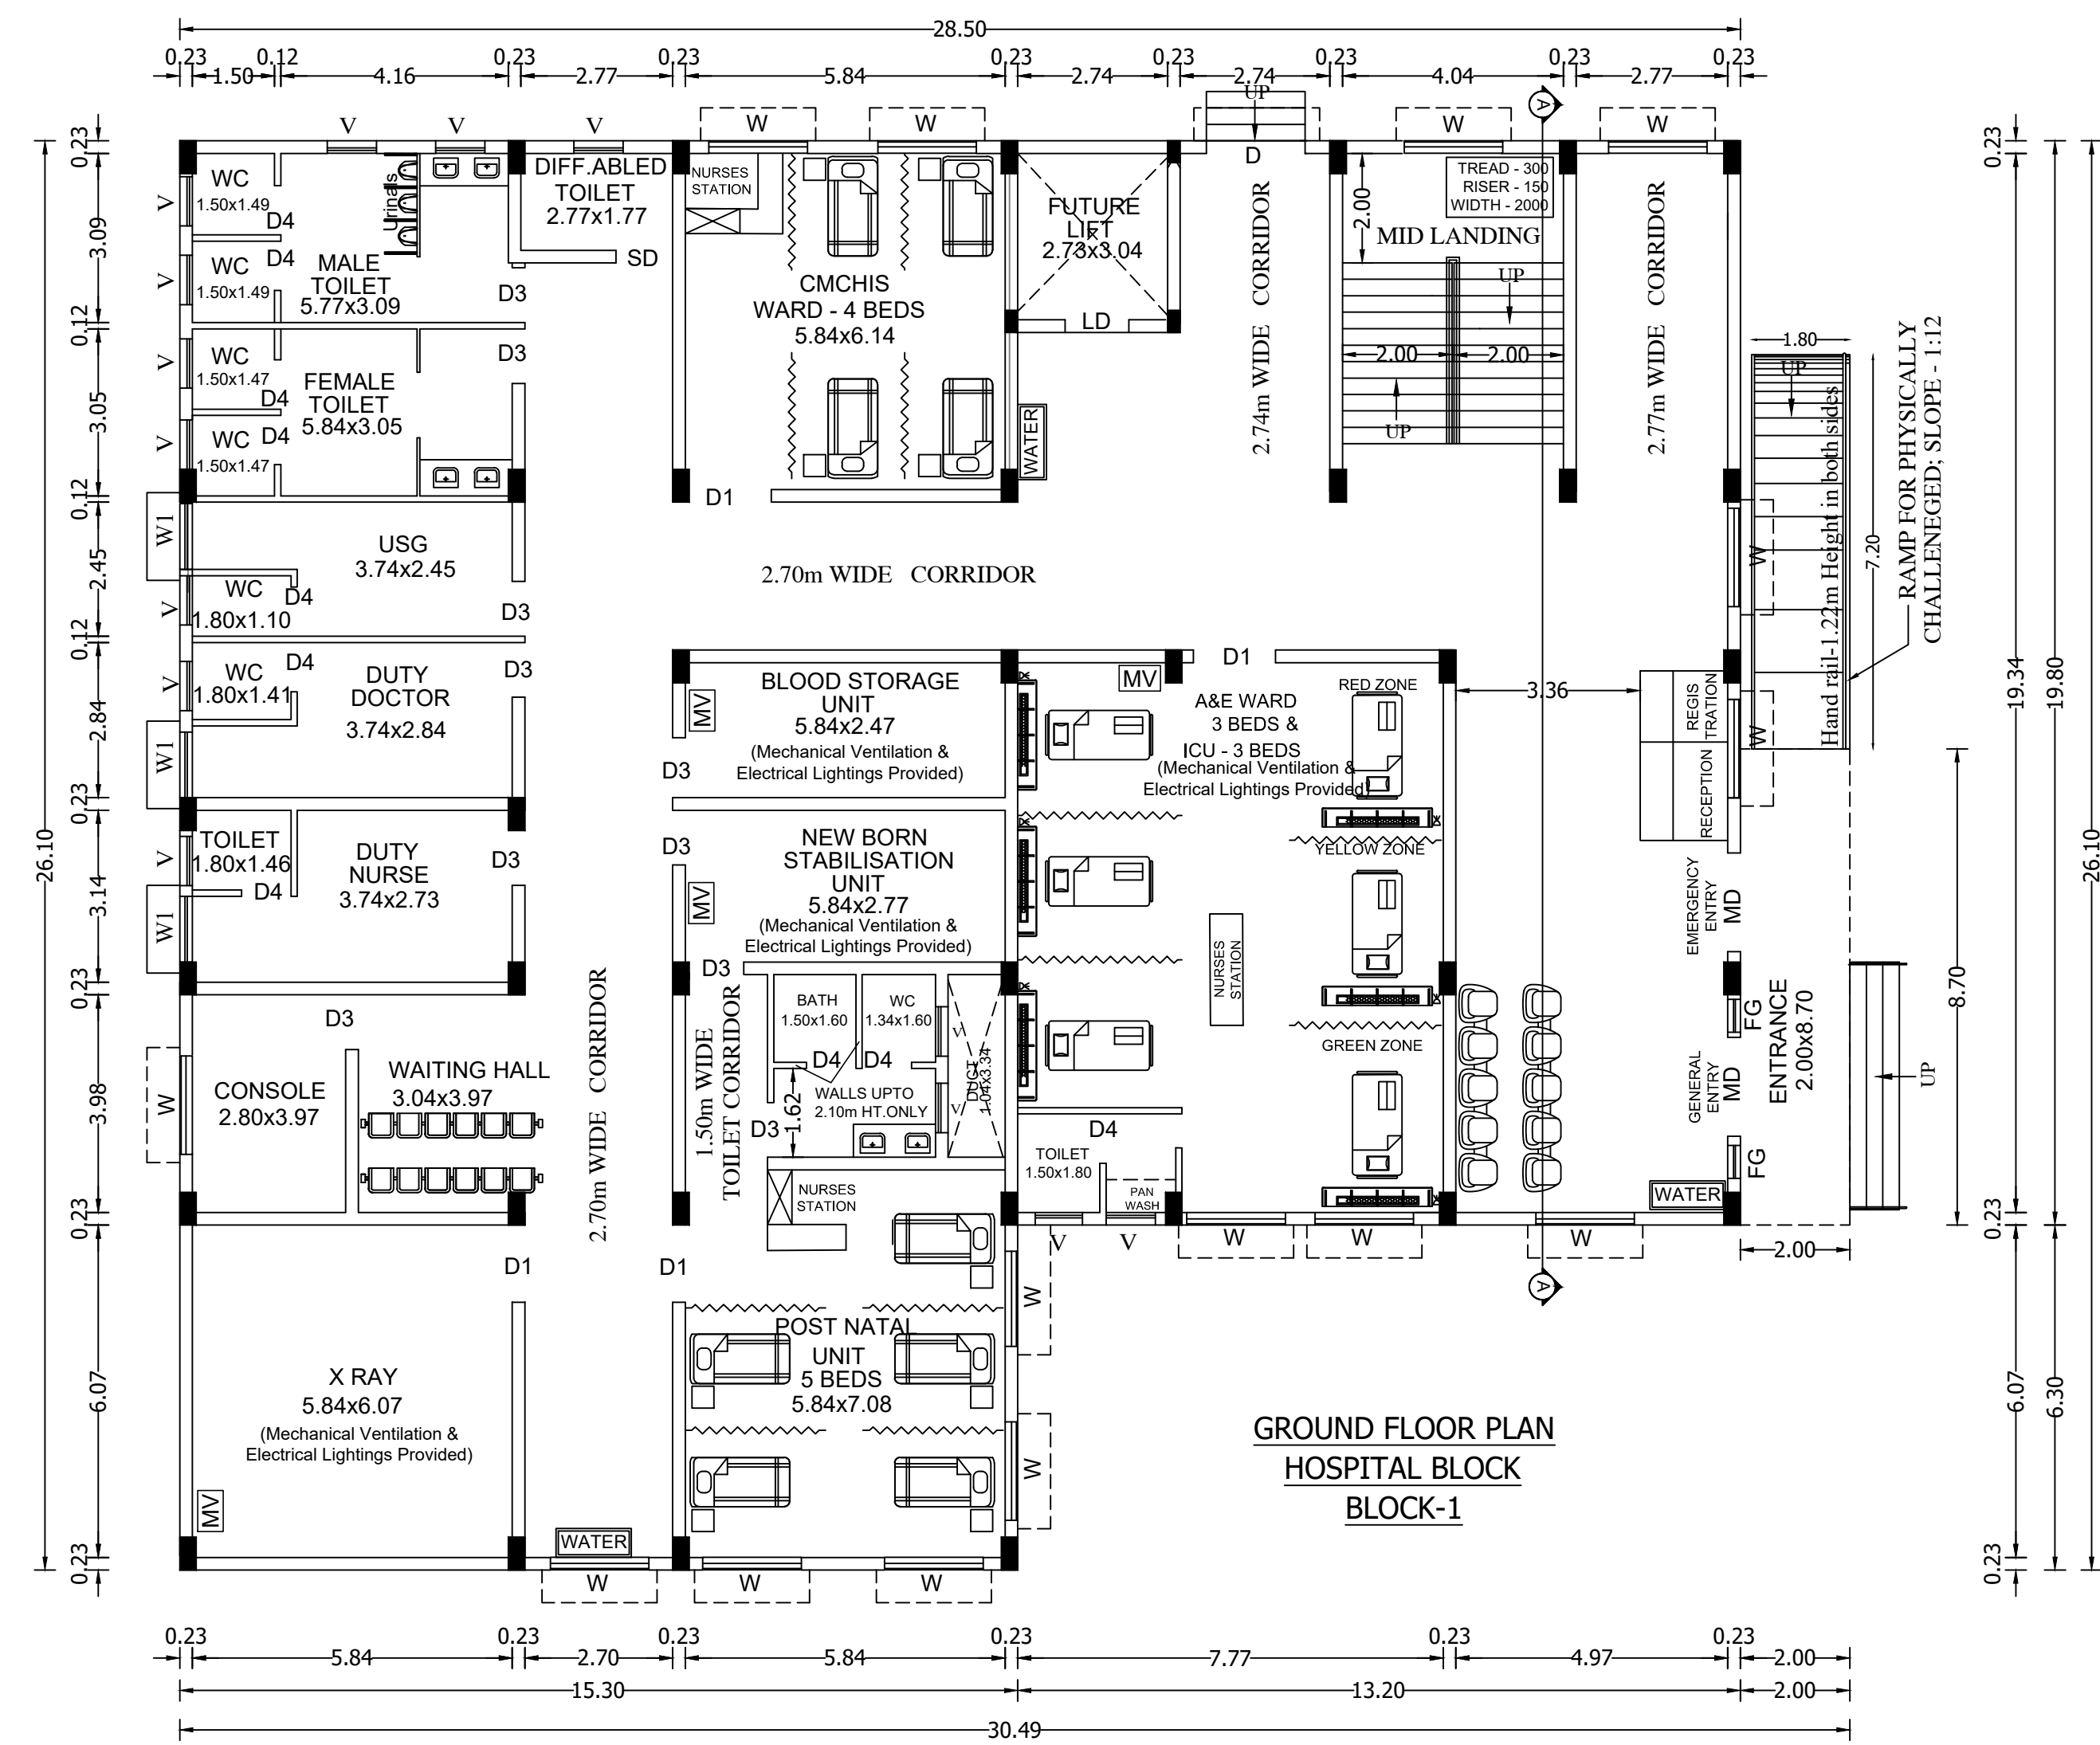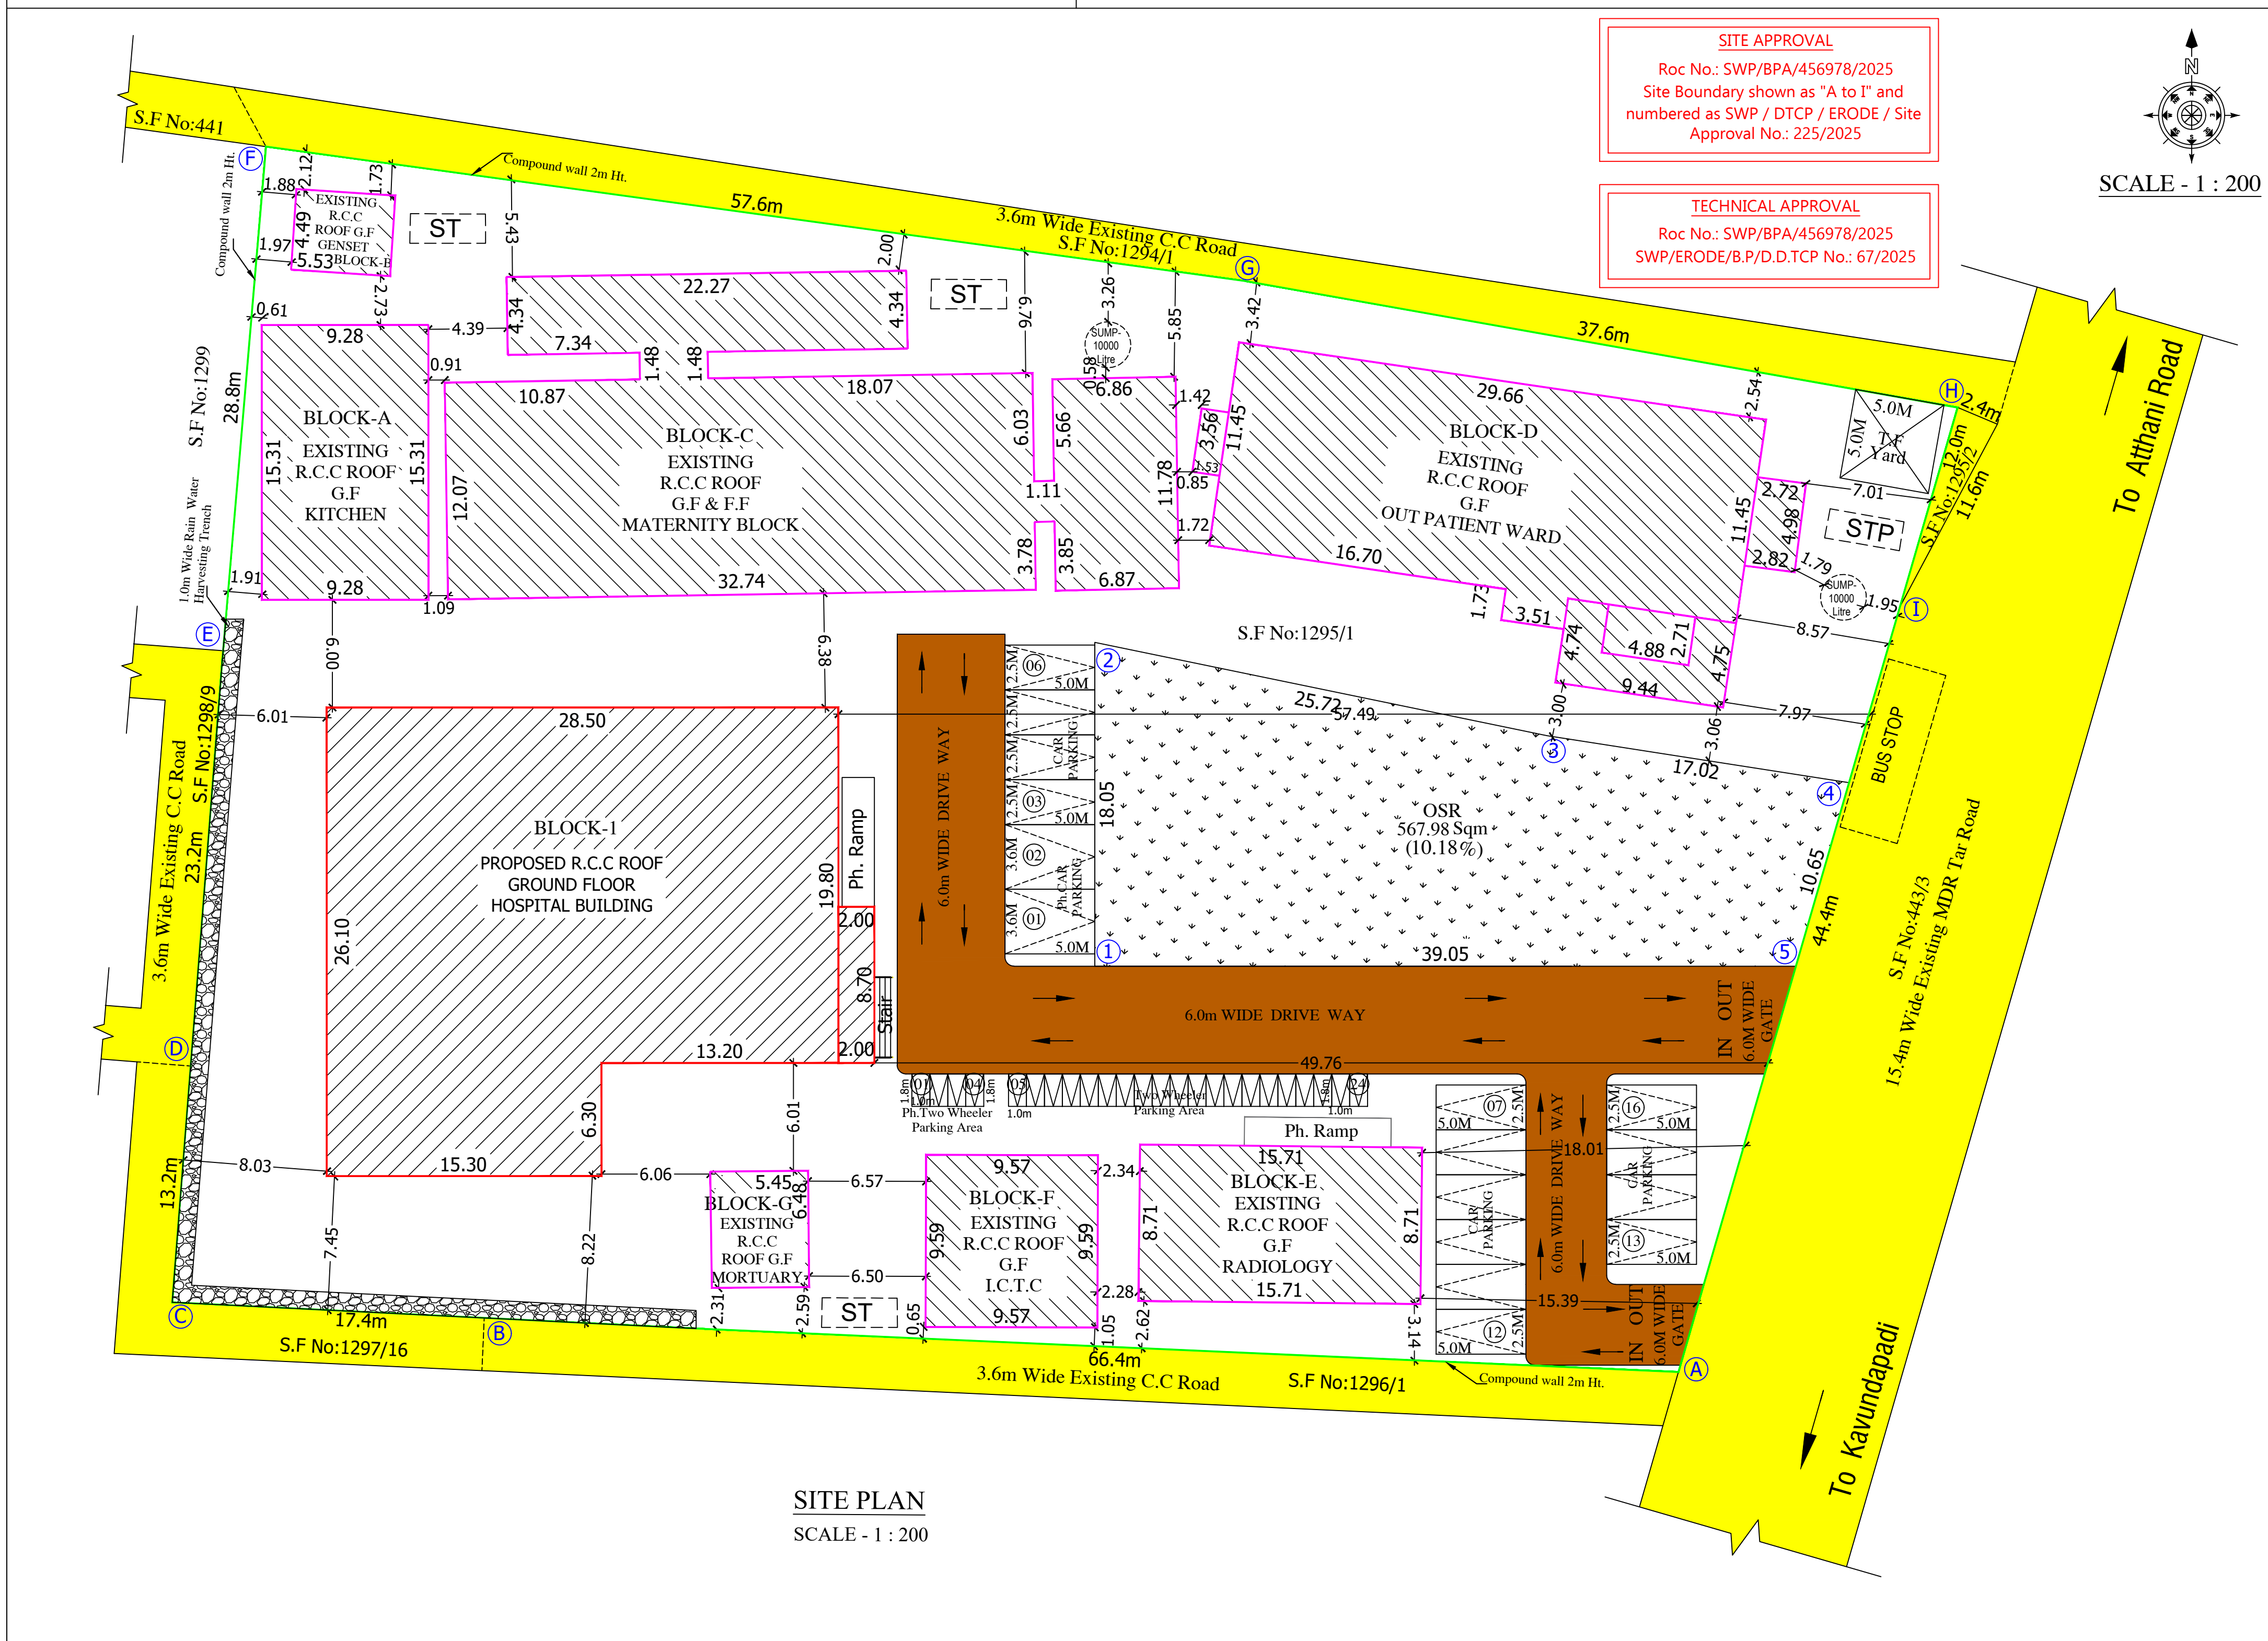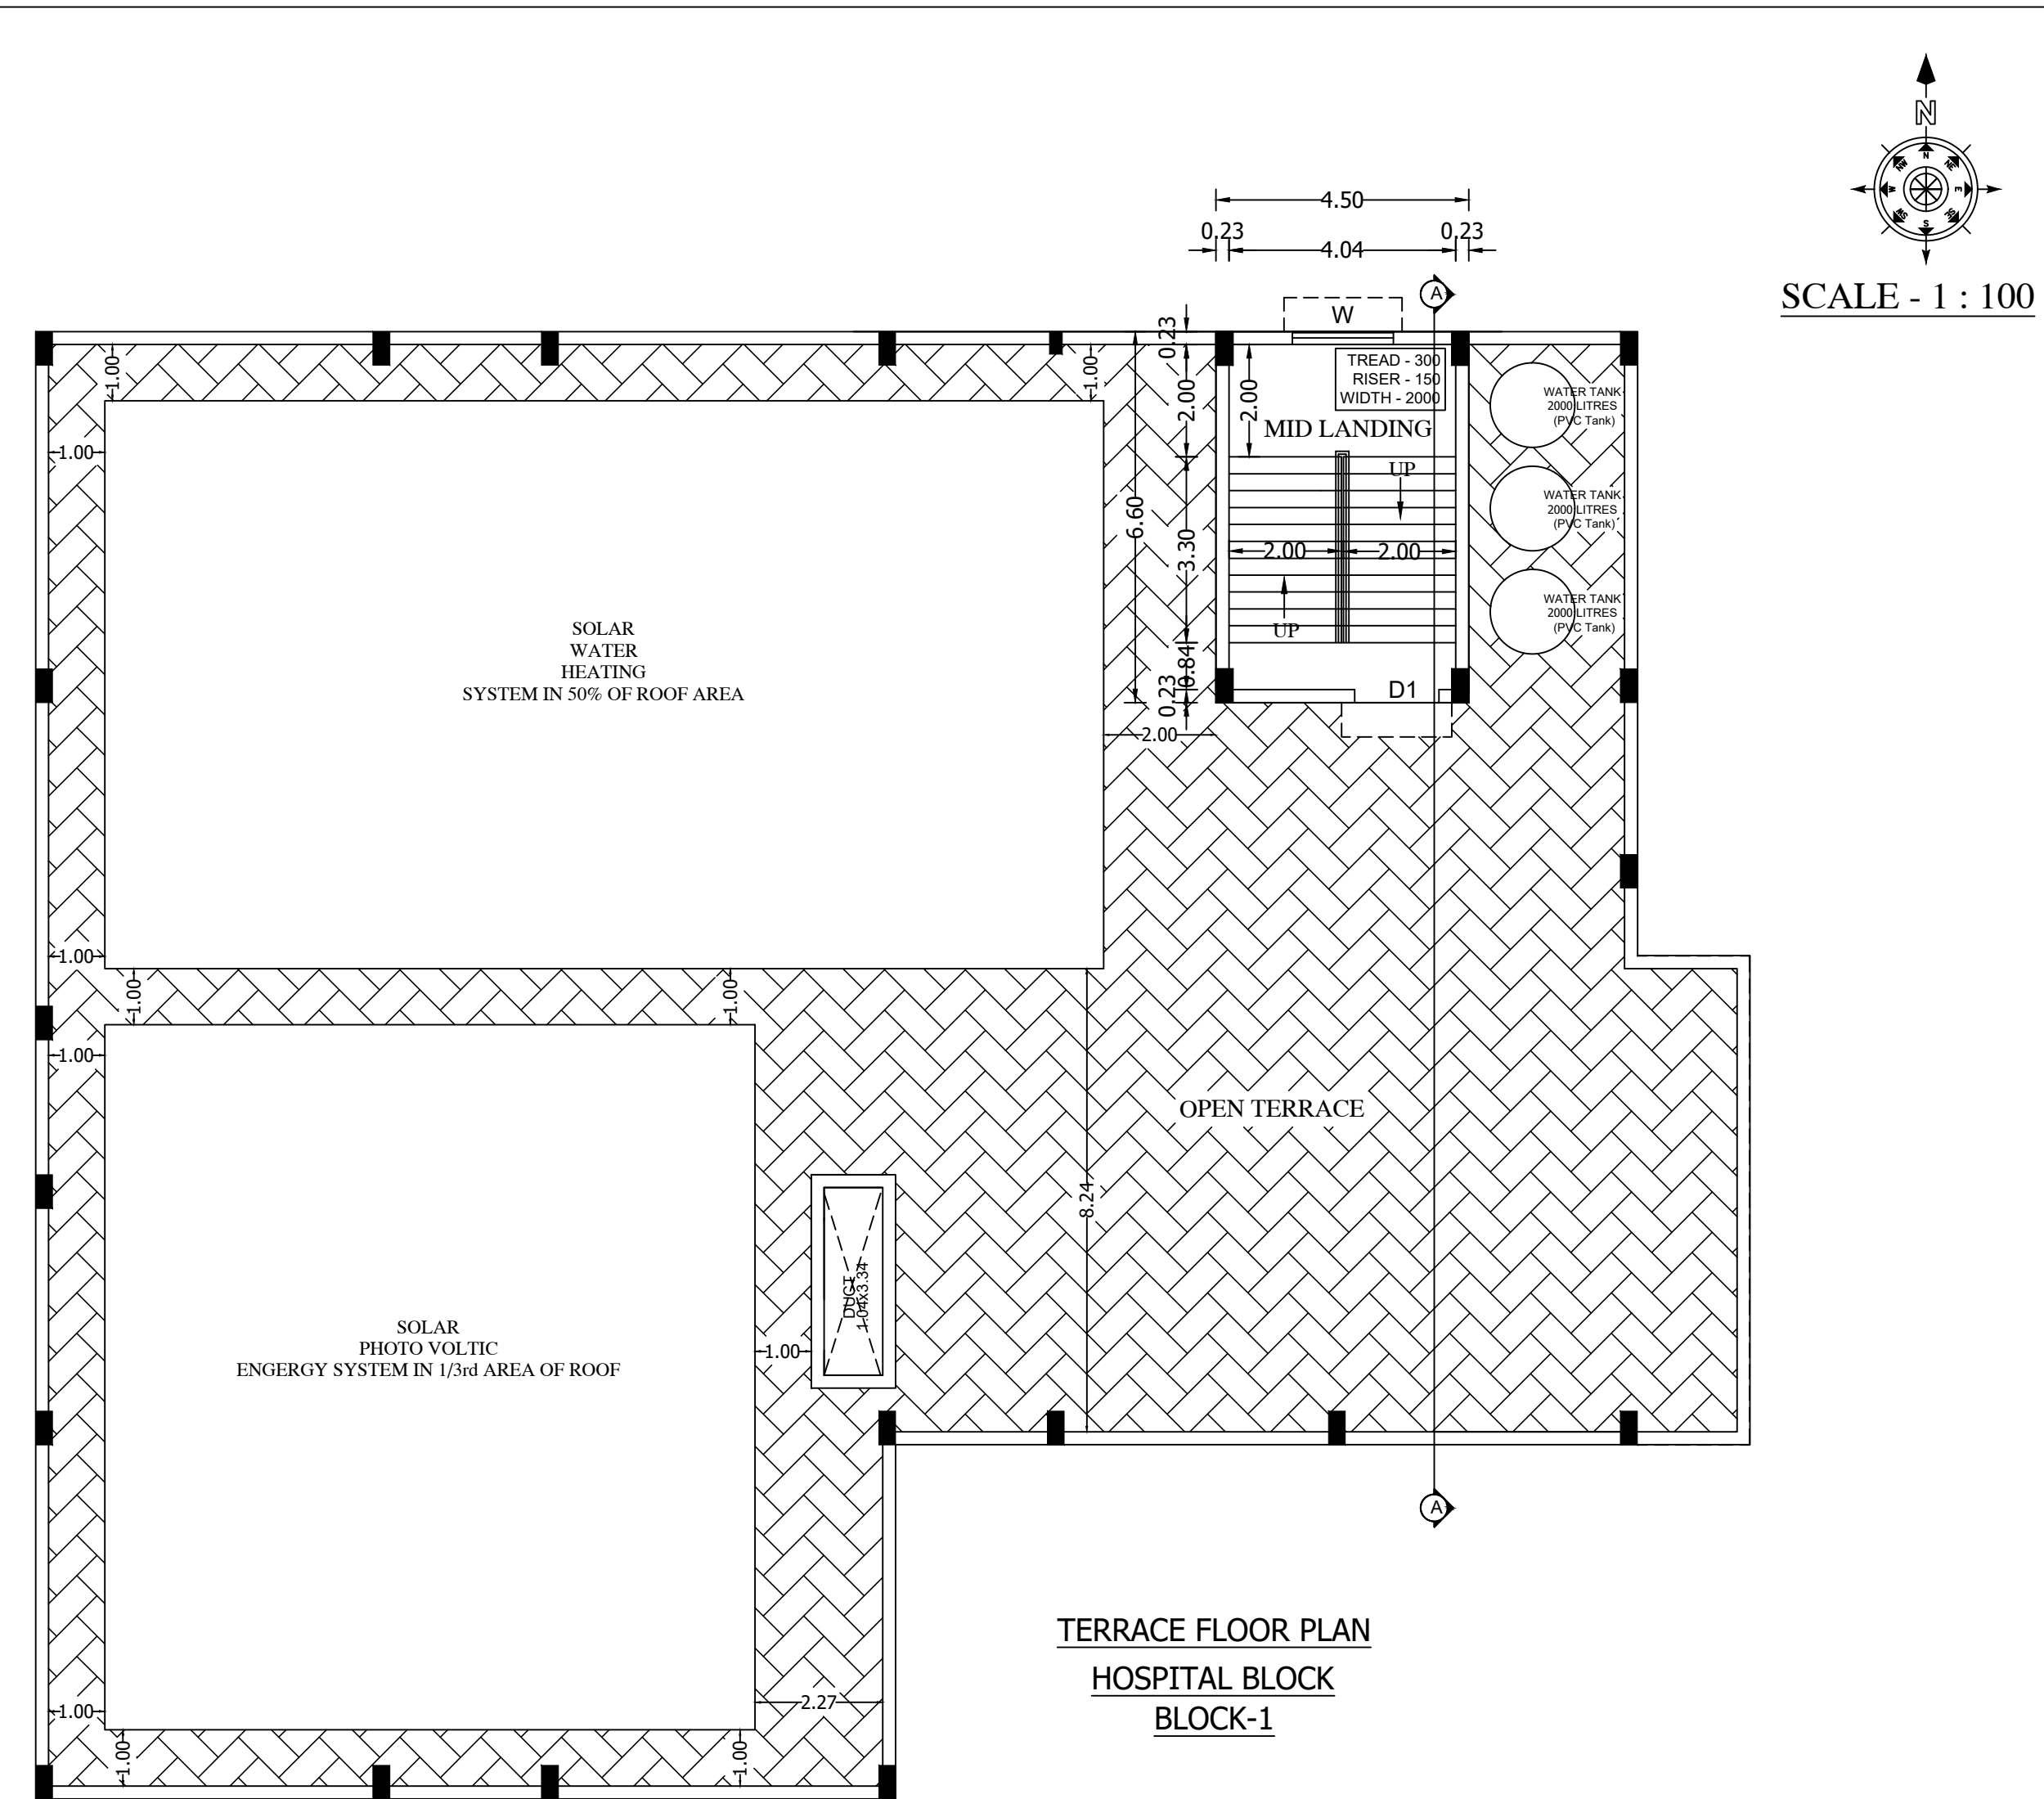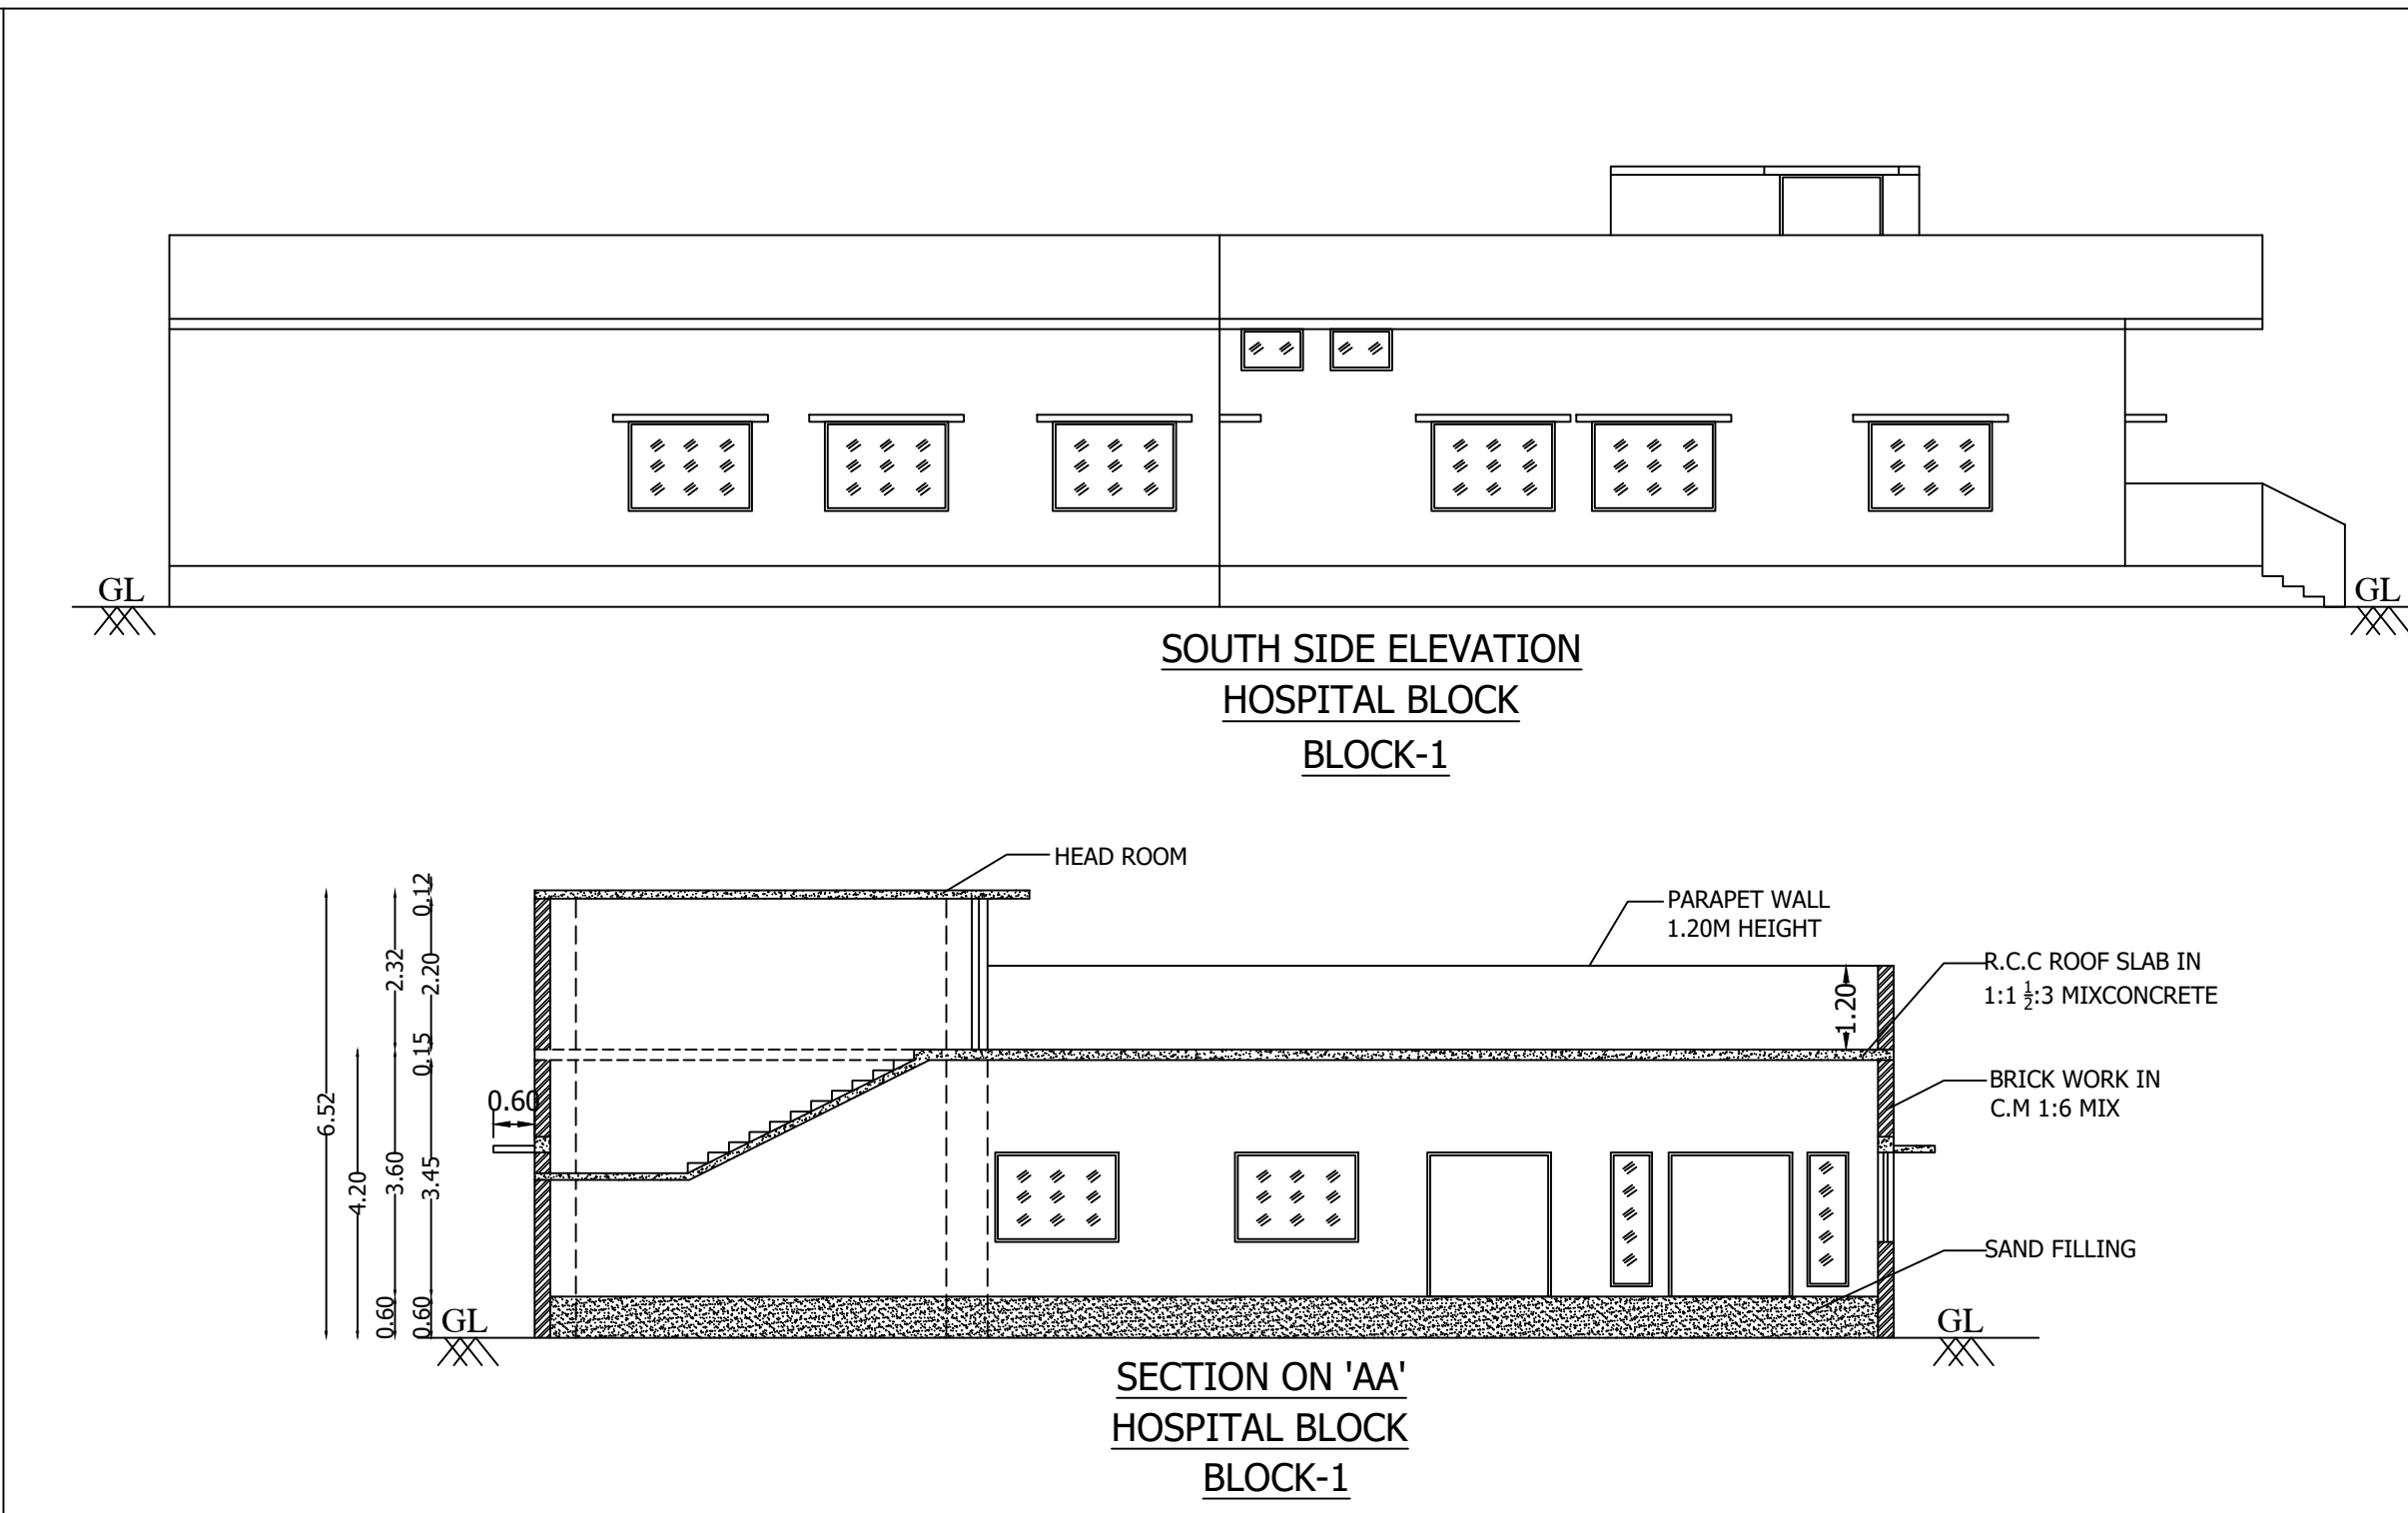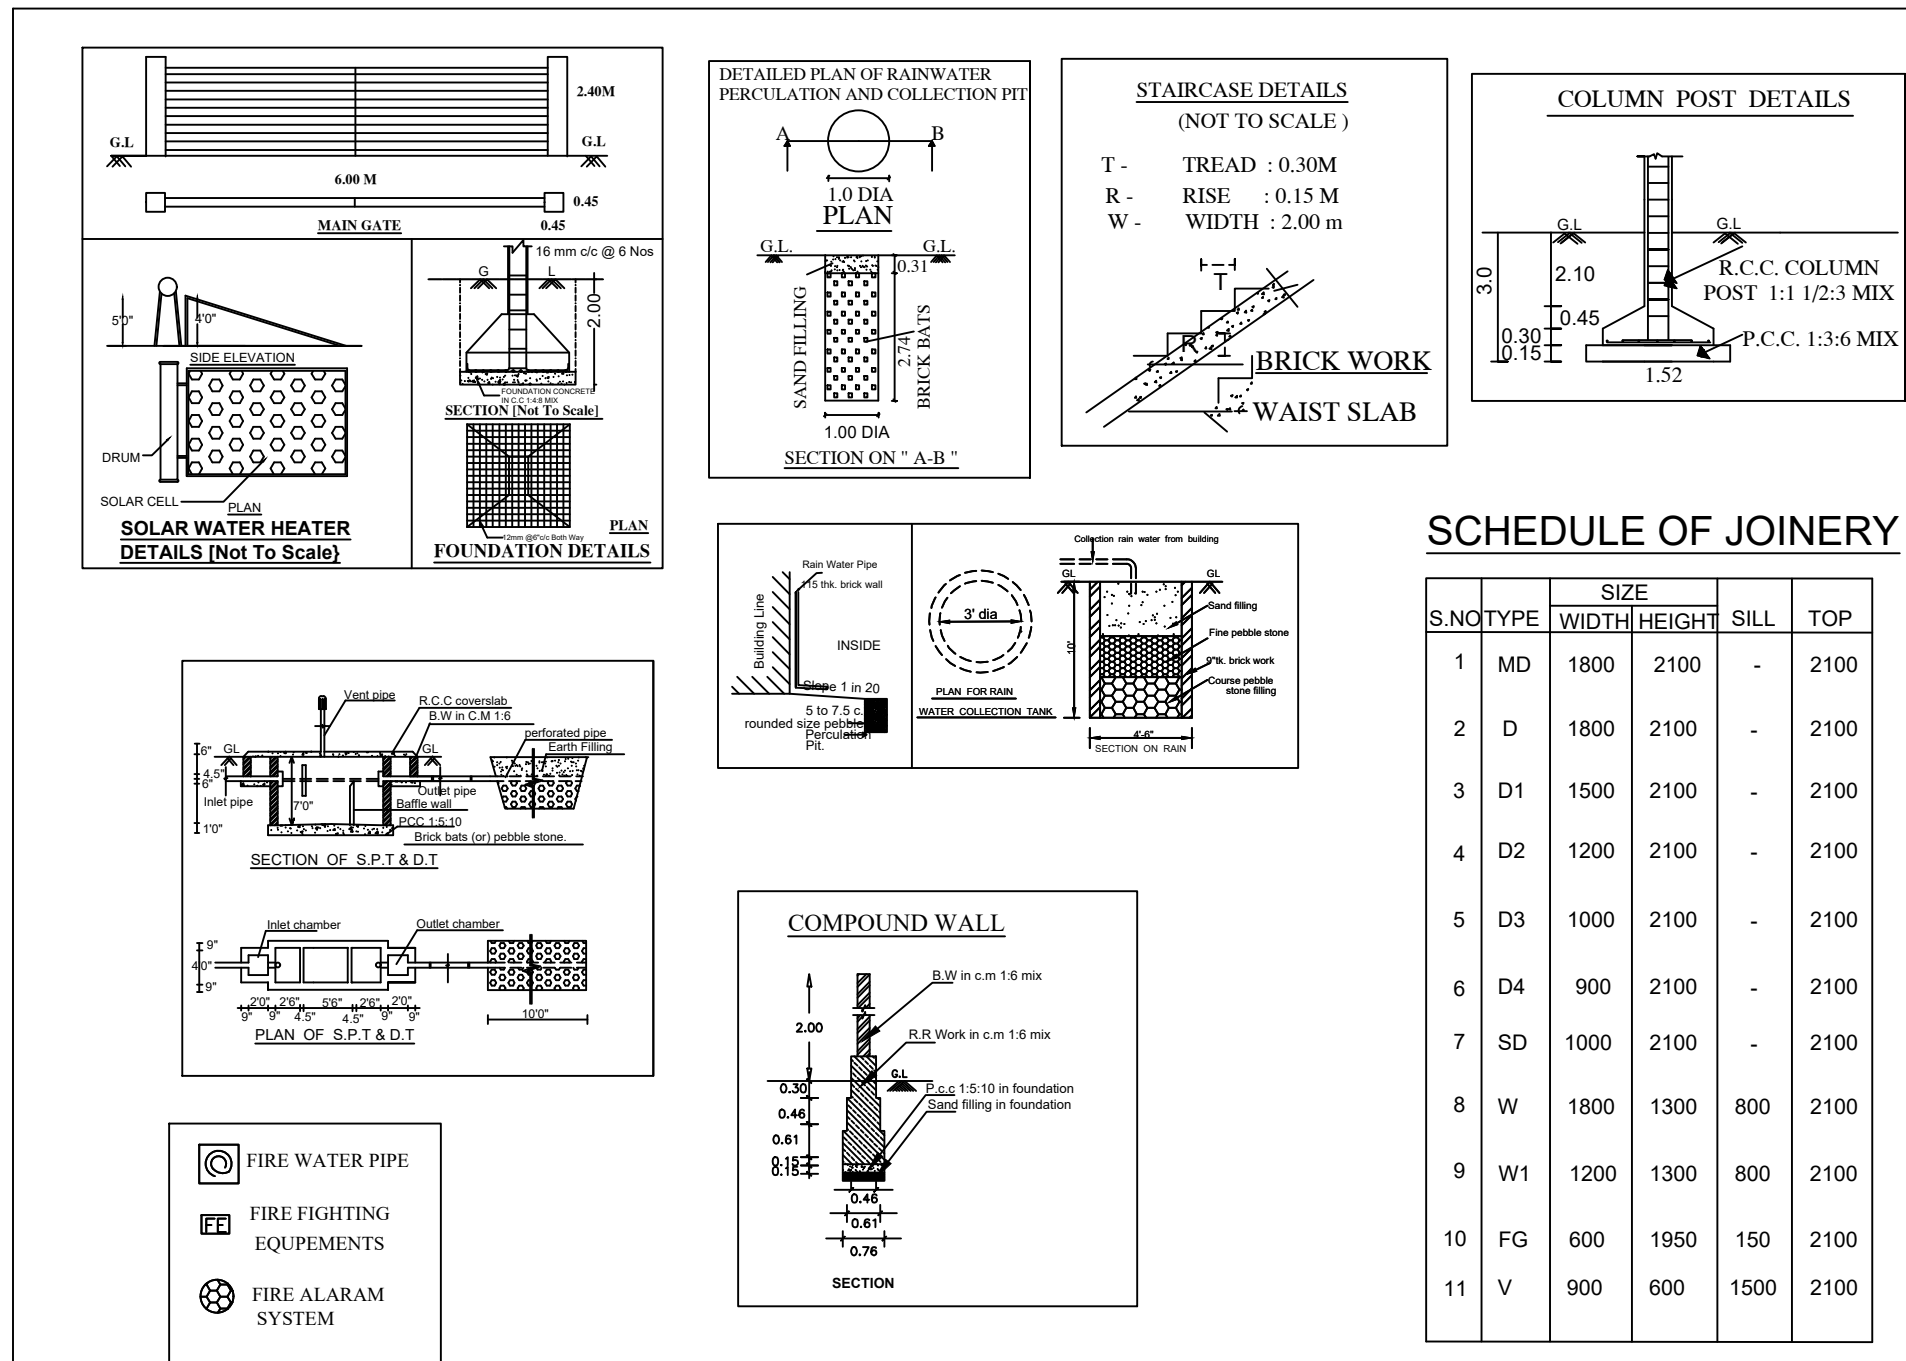

SITE AND DETAILED PLAN SHOWING THE PROPOSED CONSTRUCTION OF R.C.C. ROOF, GROUND FLOOR, HOSPITAL BUILDING IN THE KAVUNDAPADI GOVERNMENT HOSPITAL CAMPUS IN NATHAM S.F. NO: 1295/1 AT KAVUNDAPADI VILLAGE & PANCHAYAT, BHAVANI TALUK, ERODE DISTRICT.

NAME OF THE APPLICANT:- CHIEF MEDICAL OFFICER., GOVERNMENT HOSPITAL, KAVUNDAPADI.

AREA OF THE SITE (As per Patta)		S.F. No: 1295/1	-	5580.00 Sqm	5580.00 Sqm
SUPERIMPOSED PLOT AREA		5405.68 Sqm			
FLOOR AREA DETAILS		FSI AREA (Sq.m)	NON FSI AREA (Sq.m)	DEDUCTION AREA (Sq.m)	TOTAL BUILTUP AREA (Sq.m)
(Proposed) BLOCK - 1	GROUND FLOOR	674.62	-	3.47	678.09
HOSPITAL BLOCK	TERRACE FLOOR	-	29.70	-	29.70
TOTAL		674.62	29.70	3.47	707.79
(Existing) BLOCK - A KITCHEN	GROUND FLOOR	142.08	-	-	142.08
(Existing) BLOCK - B GENSET	GROUND FLOOR	24.83	-	-	24.83
(Existing) BLOCK - C	GROUND FLOOR	581.03	-	-	581.03
(Existing) BLOCK - C	FIRST FLOOR	497.65	-	-	497.65
MATERNITY BLOCK	TERRACE FLOOR	-	25.57	-	25.57
TOTAL		1078.68	25.57	-	1104.25
(Existing) BLOCK - D OUTPATIENT WARD	GROUND FLOOR	409.68	-	-	409.68
(Existing) BLOCK - D	TERRACE FLOOR	72.80	-	-	72.80
TOTAL		409.68	72.80	-	482.48
(Existing) BLOCK - E RADIOLOGY	GROUND FLOOR	136.83	-	-	136.83
(Existing) BLOCK - F I.C.T.C	GROUND FLOOR	91.78	-	-	91.78
(Existing) BLOCK - G MORTUARY	GROUND FLOOR	35.32	-	-	35.32
GRAND TOTAL AREA DETAIL		FSI AREA (Sq.m)	NON FSI AREA (Sq.m)	DEDUCTION AREA (Sq.m)	TOTAL BUILTUP AREA (Sq.m)
(Proposed Building) BLOCK - 1		674.62	29.70	3.47	707.79
(Existing Building) BLOCK - (A to G)		1919.20	98.37	-	2017.57
GRAND TOTAL		2593.82	128.07	3.47	2725.36

FSI = $\frac{\text{TOTAL FSI AREA}}{\text{SITE EXTENT}} = \frac{2593.82}{5405.68} = 0.48$

PLOT COVERAGE = $\frac{2099.64}{5405.68} \times 100 = 38.84\%$

OSR = $\frac{5580.00}{5580.00} = 100\%$

PARKING DETAILS:-

Area	Area	Area	Area
1 Car Space for every 100sq.m of Floor Area	674.62	07 Nos	16 Nos including P.H. Parking
1 Two Wheeler Space for every 100sq.m of Class Room Area	674.62	07 Nos	24 Nos including P.H. Parking

All Dimensions are in "Meters"

LEGEND

1. SITE BOUNDARY
2. PROPOSED BUILDING
3. EXISTING BUILDING
4. EXISTING ROAD
5. DRIVE WAY
6. OSR
7. RAIN WATER HARVESTING TRENCH

CHIEF CIVIL SURGEON
Chief Medical Officer
Government Hospital
Kavundapadi - 638 455
Erode District

APPLICANT

Executive Engineer, P.W.D.
Building (C&M) Division,
Erode-11, REGISTERED ENGINEER
REGISTERED STRUCTURAL ENGINEER

Deputy Director (I/C),
District Town and Country Planning Office,
Erode District.



Eight ways to know a piece of land before you pay for it.

This report covers one part of the picture. These cover the rest, drawn from the same government records, for any property in Tamil Nadu.

LandLens One

Ask anything about a property and get an answer grounded in live government records, with the sources shown.

[/landlens/one](#)



Verify My Land

Every record check run on one property and returned as a single report.

[/landlens/verify-my-land](#)



Legal Opinion

An advocate's written opinion on the title, built on the records we pull for it.

[/landlens](#)



One Map

Every layer on one map: the parcel, its boundary, zoning, water bodies and what sits around it.

[/landlens/one/map](#)



PriceMap

What land actually changed hands for around this plot, taken from the registered deeds.

[/landlens/pricemap](#)



Build Scope

What you are allowed to build here: floor space, height, coverage and setbacks.

[/landlens/build-scope](#)



Property Tracker

Watch a property and hear about it when something new is registered against it.

[/landlens/property-tracker](#)



Deal Room

Run the transaction in one place: documents, stamping, signatures and the parties.

[/landlens/deal-room](#)



Twenty-four checks you can run yourself, at no cost.

Records and verification

The registers themselves, read for you.

Encumbrance Certificate

Patta and Chitta

Field Measurement Sketch

EC Analyzer

Bank charge check

Court case search

Seller background check

Approval check by survey

Zoning and land use

What the plan says can happen on this land.

Land use zone finder

CMDA land use check

Coastal regulation zone

Master plan check

Water bodies finder

Airport height clearance

Value and duty

What it is worth and what it costs to register.

Guideline value by street

Guideline value by survey

Stamp duty and registration fees

Capital gains

Floor space index

Area unit converter

Registers and directories

Who holds it, and which office keeps the record.

Find your registering office

Temple property check

Waqf property check

RERA register



Every free tool
/tools



Services we run
for you
/services



The LandLens
suite
/landlens/one



Every claim in this document traces back to a government record.

Legal opinions, due diligence and title verification

Building plan, layout and sub-division approvals

Completion and occupancy certificates, regularisation

Escrow, negotiation and NRI property management

Land survey, soil testing, architecture and construction

Verified RealEstate
3/350/2 Mettukuppam,
OMR Thoraipakkam,
Chennai 600 097, India
hello@verified.realestate
+91 9996 12 9996

Prepared from the registers named on the page each finding sits on. Where a register could not be read, this document says so in its place rather than leaving the gap to be read as a clean result.

