

PP

APPROVAL RECORD

Planning Permission

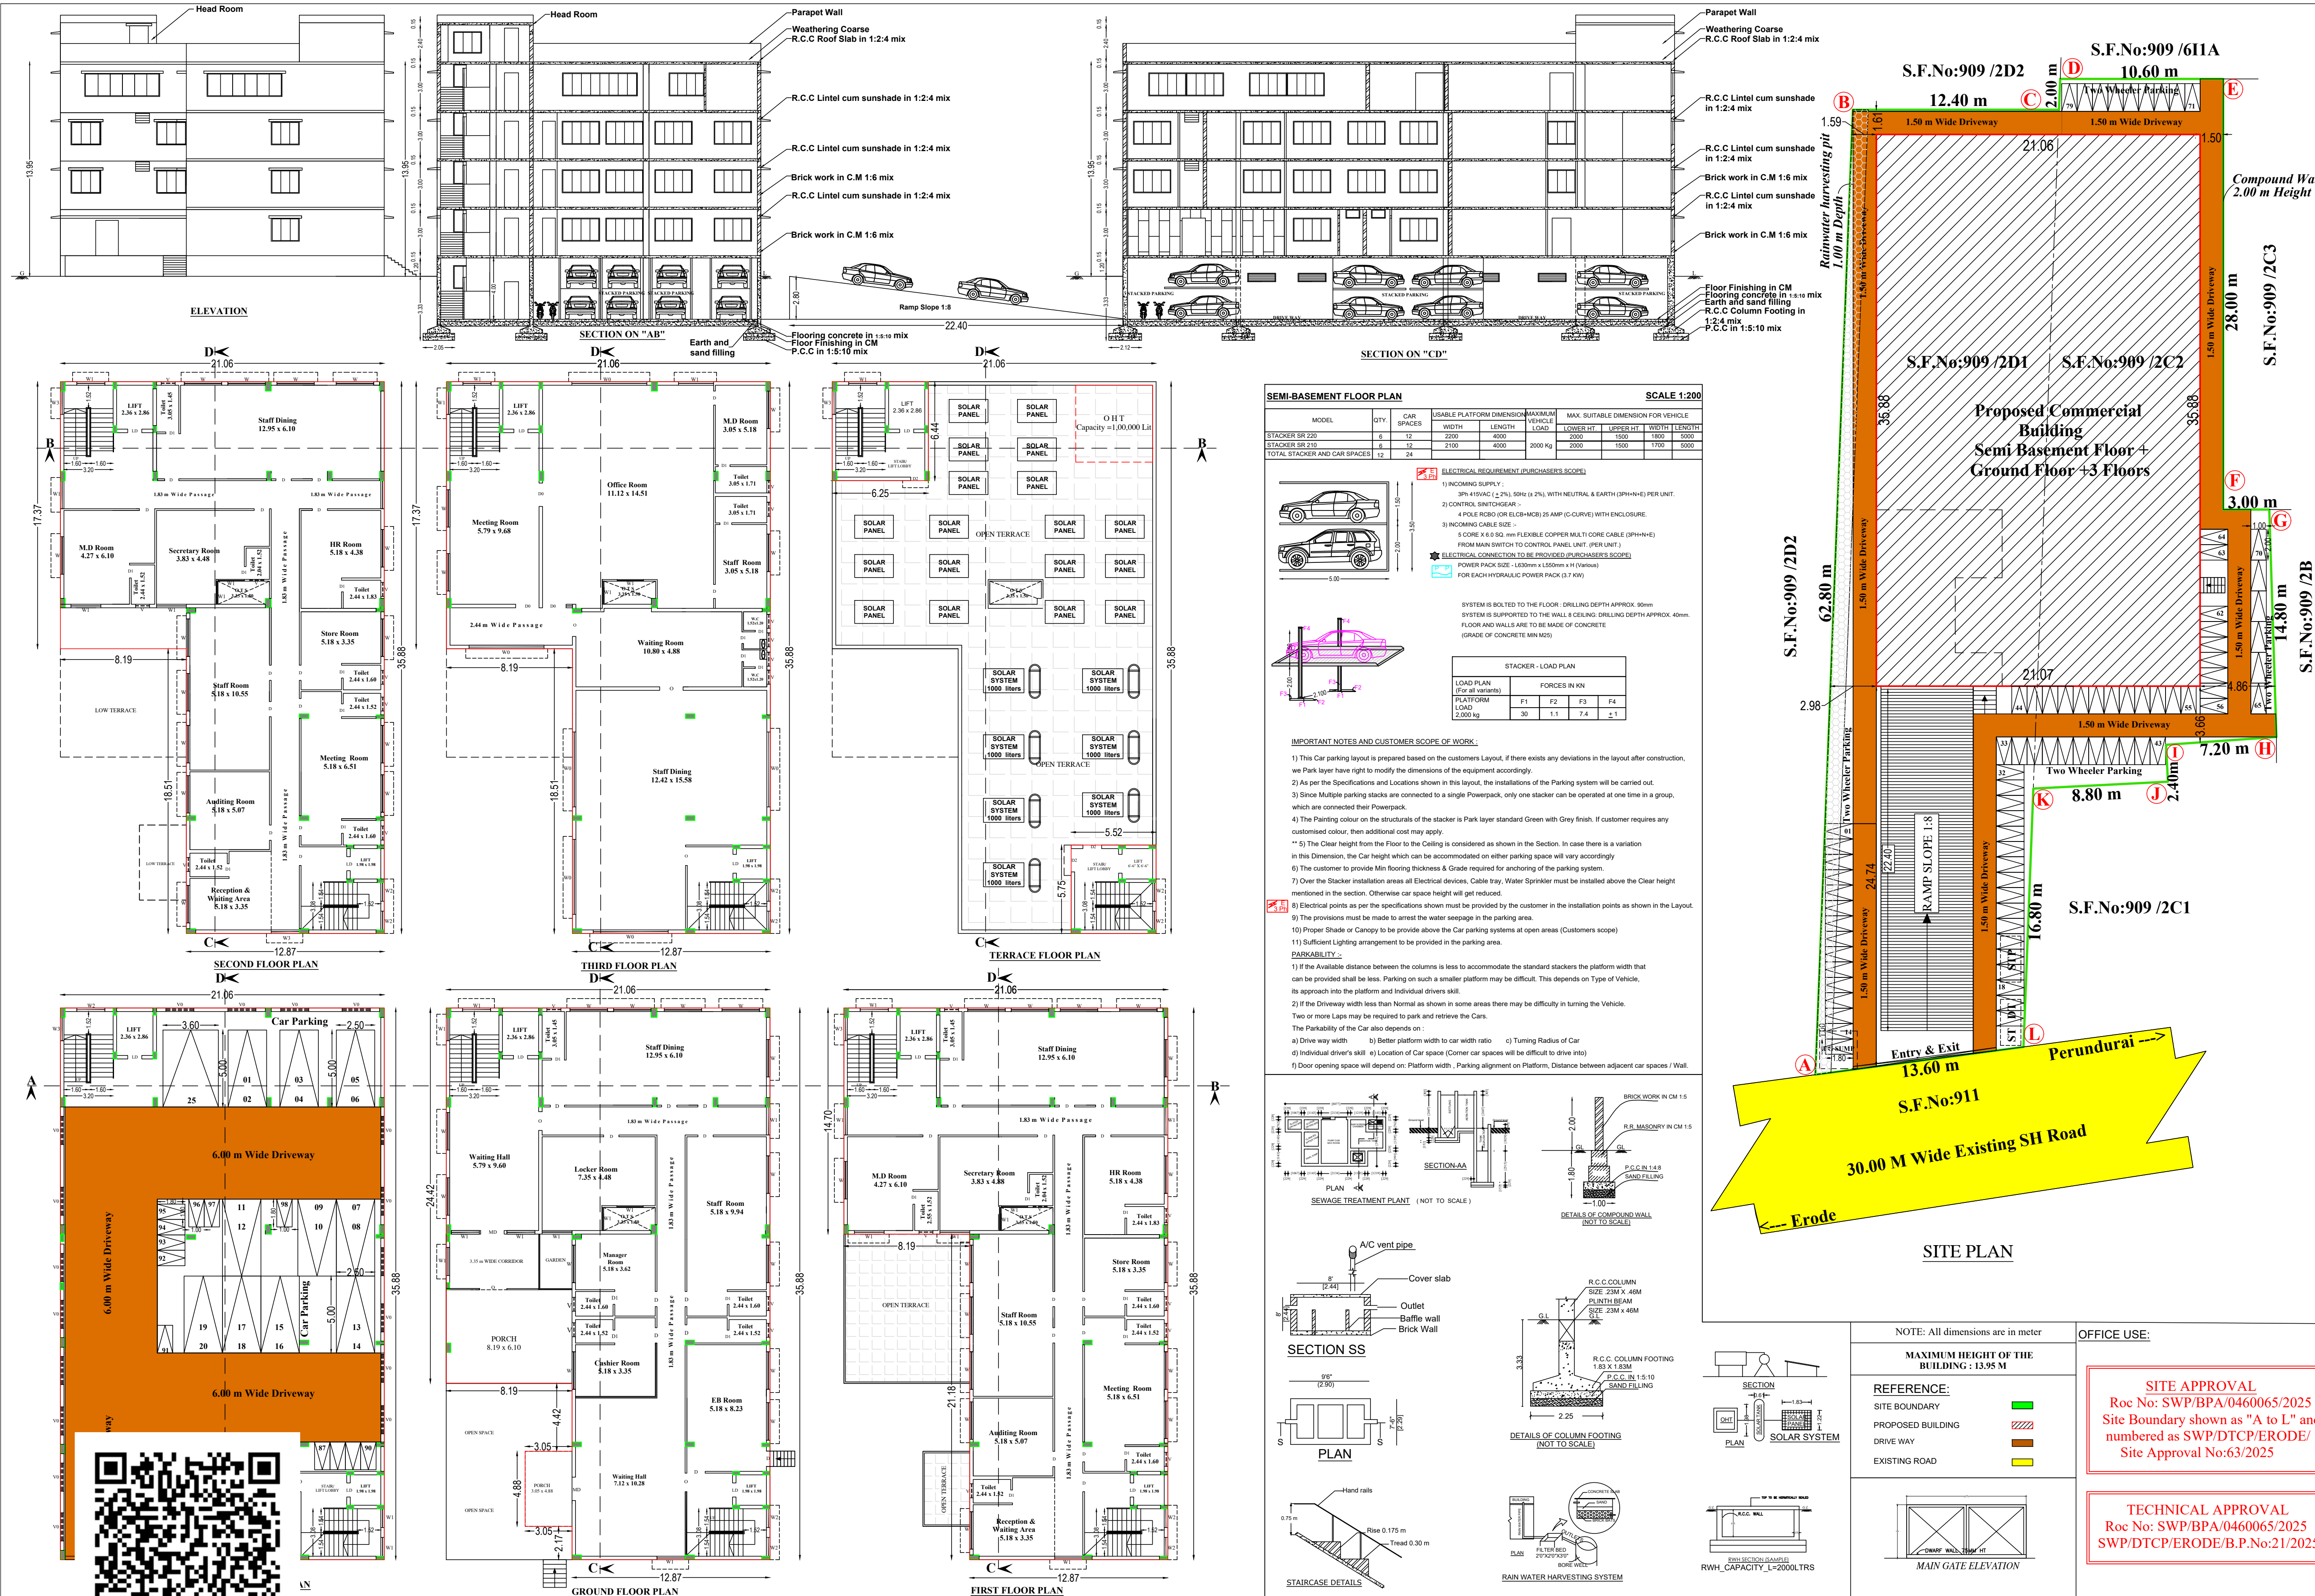
Ramanathapuram
Erode district, Tamil Nadu

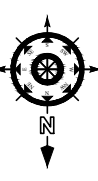
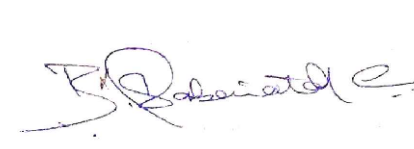
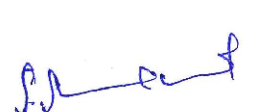
APPROVAL TYPE
Building Plan

ISSUING AUTHORITY
DTCP

The approval as the planning authority issued it, reproduced in full behind this page.

An approval speaks to what was sanctioned, not to what was built. Completion is a separate record.



Plan Showing The Proposed Construction of R.c.c.				
Roof Consulting Office Building in Re.S.F.No:				
909/2D1 & 909/2C2 at Perundurai Village and				
Town panchayat , Perundurai Taluk,				
Erode District.				
Applicant : Mr. B.Sabarinathan,				
S/o.Mr.C.Balasubramanyam				
AREA DETAILS:				 SCALE:1:100
DESCRIPTION		IN SQ.M		
AS PER DOCUMENT		1389.00		
AS PER PATTA		1389.00		
SUPERIMPOSED AREA		1389.00		
BUILDING AREA DETAILS:				
BLOCK	DESCRIPTION	FSI Area in Sq.m	NON FSI Area in Sq.m	Total Builtup Area in S.q.m
BLOCK 01	SEMI BASEMENT FLOOR	-	755.74	755.74
	GROUND FLOOR	676.72	-	676.72
	FIRST FLOOR	582.34	-	582.34
	SECOND FLOOR	604.16	-	604.16
	THIRD FLOOR	604.16	-	604.16
	HEAD ROOM AREA	-	71.98	71.98
	TOTAL	2467.38	827.72	3295.10
FLOOR SPACE INDEX				
$\frac{2467.38}{1389.00} = 1.776 < 2.00$				
JOINERY DETAILS:				
REFERENCE		METER	FEET	
Main Door	MD	1.52 x 2.40	5'0" x 8'0"	
Door	D	1.22 x 2.13	4'0" x 7'0"	
Door	D1	0.91 x 2.13	3'0" x 7'0"	
Door	D2	0.76 x 2.13	2'6" x 7'0"	
Lift Door	LD	1.22 x 2.13	4'0" x 7'0"	
Window	W	2.44 x 1.37	8'0" x 4'6"	
Window	WD	4.88 x 1.37	16'0" x 4'6"	
Window	W1	1.83 x 1.37	6'0" x 4'6"	
Window	W2	1.22 x 1.37	4'0" x 4'6"	
Ventilator	V	0.91 x 0.61	3'0" x 2'0"	
PARKING DETAILS:				
S.No	DESCRIPTION	Stall Size	Required	Provided
1	1 Two Wheeler space for every 25Sq.m of Commercial floor area or part thereof	1.00m x 1.80 m	96	98
2	1 car space for every 50Sq.m of Office floor area (Including PH Car Parking)	2.50m x 5.00 m	24	25
				
APPLICANT				
				
Er. S. SHAMSUL HUDDA M.E.(MCS) Reg. Geotechnical Engineer Reg. No: 02/2012/RGTE/LPA, +919894831088				
REGISTERED GEO TECHNICAL ENGINEER				
				
Er. V. SOUNDARA RAJAN M.E.(Struct.) (Ph.D) Registered Structural Engineer Grade I (RSE-Gr.I) Reg.No.04/2020/RSE-Gr.I/EDTCP greensky Construction, 1st Floor, Senthur Complex, Karattur, Gobli.				
REGISTERED STRUCTURAL ENGINEER				
				
Er. V. SOUNDARA RAJAN M.E.(Struct.) (Ph.D) Registered Engineer Grade I (RE-Gr.I) Reg.No.04/2020/RE-Gr.I/EDTCP greensky Construction, 1st Floor, Senthur Complex, Karattur, Gobli.				
REGISTERED ENGINEER				
Surveyor / Assistantr Draughtsman		J.Srinivasan		
Draughtsman-III		K.Velmurugan		
Architectural / Planning Assistant		C.Arangarasu		
Deputy Director (I/C), District Town and Country Planning Office Erode District				

Eight ways to know a piece of land before you pay for it.

This report covers one part of the picture. These cover the rest, drawn from the same government records, for any property in Tamil Nadu.

LandLens One

Ask anything about a property and get an answer grounded in live government records, with the sources shown.

[/landlens/one](#)



Verify My Land

Every record check run on one property and returned as a single report.

[/landlens/verify-my-land](#)



Legal Opinion

An advocate's written opinion on the title, built on the records we pull for it.

[/landlens](#)



One Map

Every layer on one map: the parcel, its boundary, zoning, water bodies and what sits around it.

[/landlens/one/map](#)



PriceMap

What land actually changed hands for around this plot, taken from the registered deeds.

[/landlens/pricemap](#)



Build Scope

What you are allowed to build here: floor space, height, coverage and setbacks.

[/landlens/build-scope](#)



Property Tracker

Watch a property and hear about it when something new is registered against it.

[/landlens/property-tracker](#)



Deal Room

Run the transaction in one place: documents, stamping, signatures and the parties.

[/landlens/deal-room](#)



Twenty-four checks you can run yourself, at no cost.

Records and verification

The registers themselves, read for you.

Encumbrance Certificate

Patta and Chitta

Field Measurement Sketch

EC Analyzer

Bank charge check

Court case search

Seller background check

Approval check by survey

Zoning and land use

What the plan says can happen on this land.

Land use zone finder

CMDA land use check

Coastal regulation zone

Master plan check

Water bodies finder

Airport height clearance

Value and duty

What it is worth and what it costs to register.

Guideline value by street

Guideline value by survey

Stamp duty and registration fees

Capital gains

Floor space index

Area unit converter

Registers and directories

Who holds it, and which office keeps the record.

Find your registering office

Temple property check

Waqf property check

RERA register



Every free tool
/tools



Services we run
for you
/services



The LandLens
suite
/landlens/one



Every claim in this document traces back to a government record.

Legal opinions, due diligence and title verification

Building plan, layout and sub-division approvals

Completion and occupancy certificates, regularisation

Escrow, negotiation and NRI property management

Land survey, soil testing, architecture and construction

Verified RealEstate
3/350/2 Mettukuppam,
OMR Thoraipakkam,
Chennai 600 097, India
hello@verified.realestate
+91 9996 12 9996

Prepared from the registers named on the page each finding sits on. Where a register could not be read, this document says so in its place rather than leaving the gap to be read as a clean result.

