

PP

APPROVAL RECORD

Planning Permission

Erode district, Tamil Nadu

APPROVAL TYPE


Building Plan

ISSUING AUTHORITY


Rural Panchayat

The approval as the planning authority issued it, reproduced in full behind this page.


An approval speaks to what was sanctioned, not to what was built. Completion is a separate record.

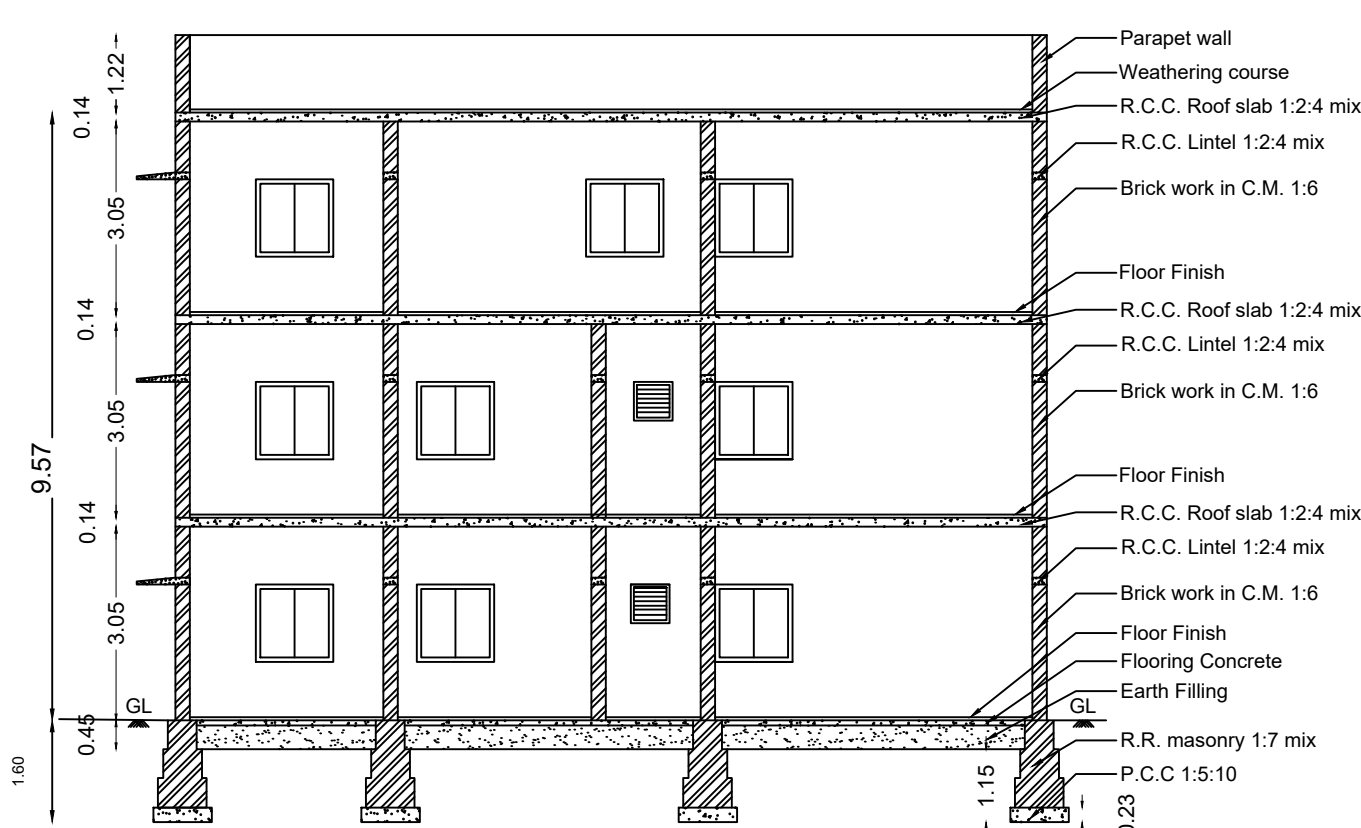


SECTION - A A'

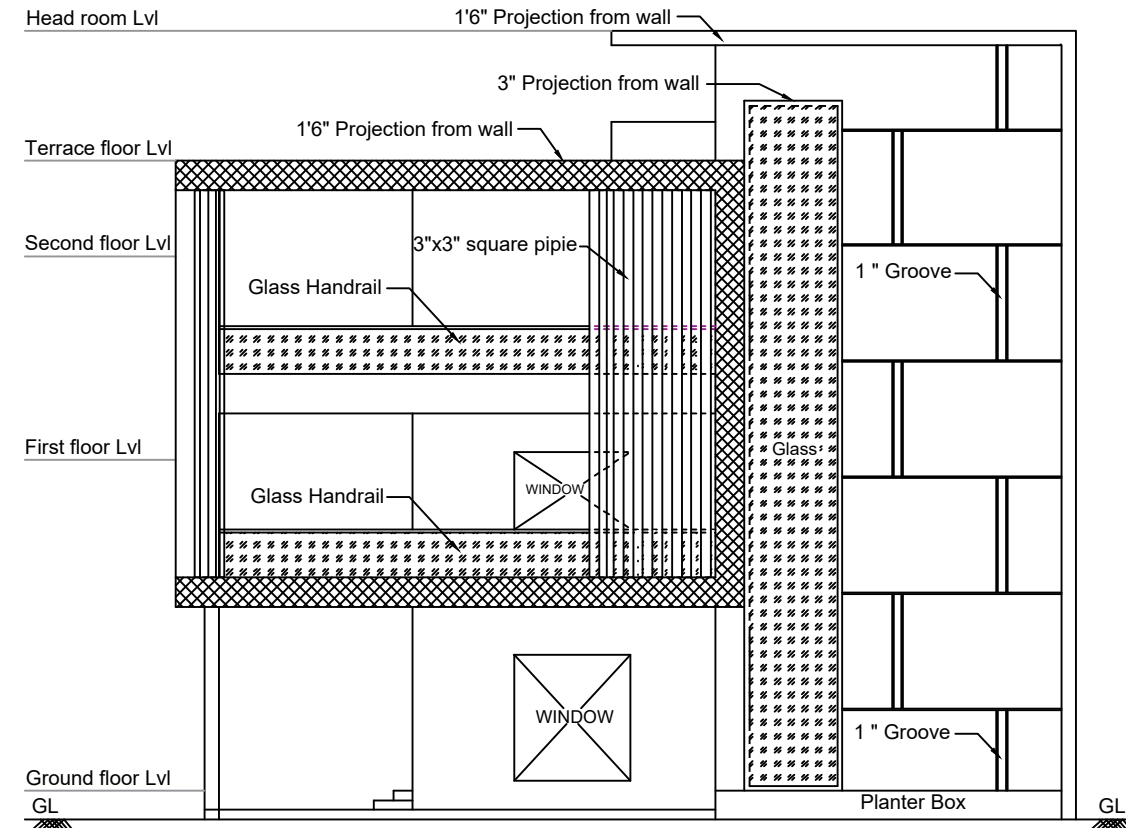


FRONT ELEVATION

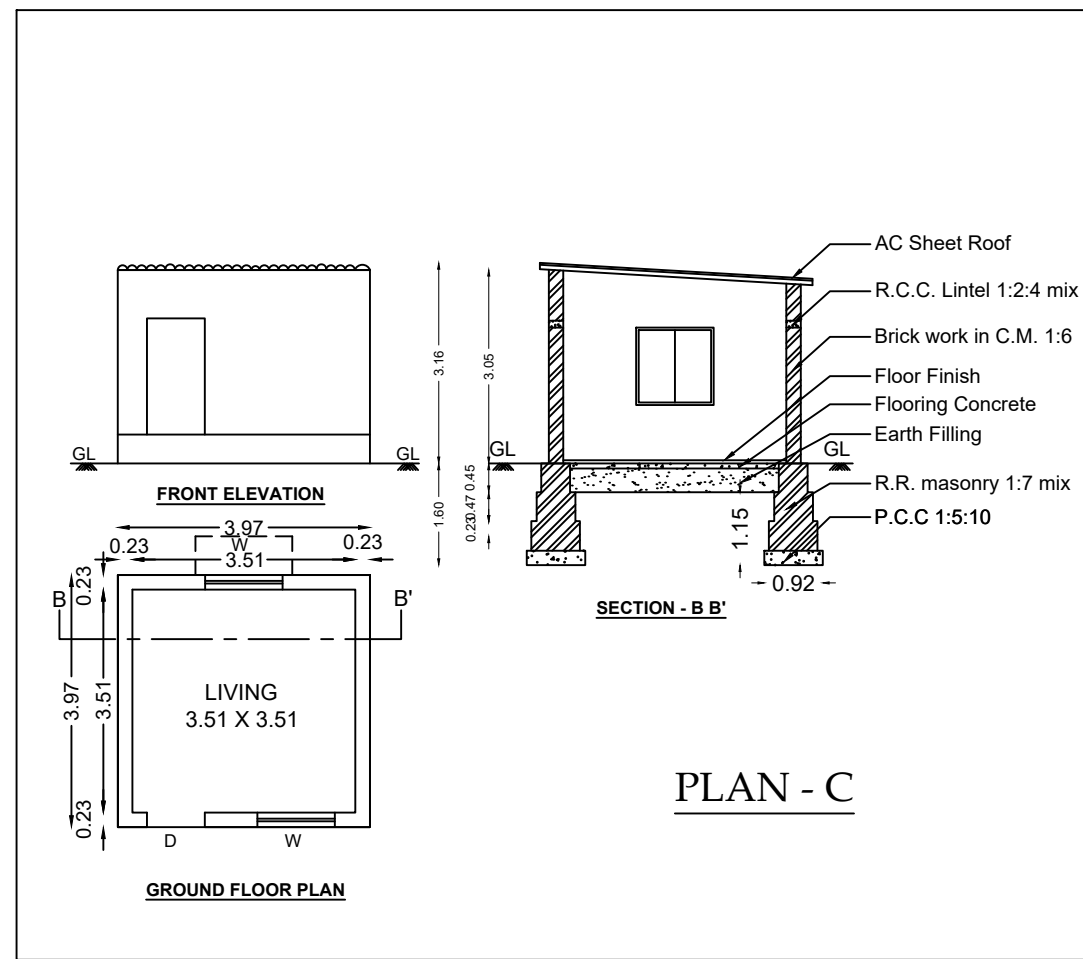


PLAN - C

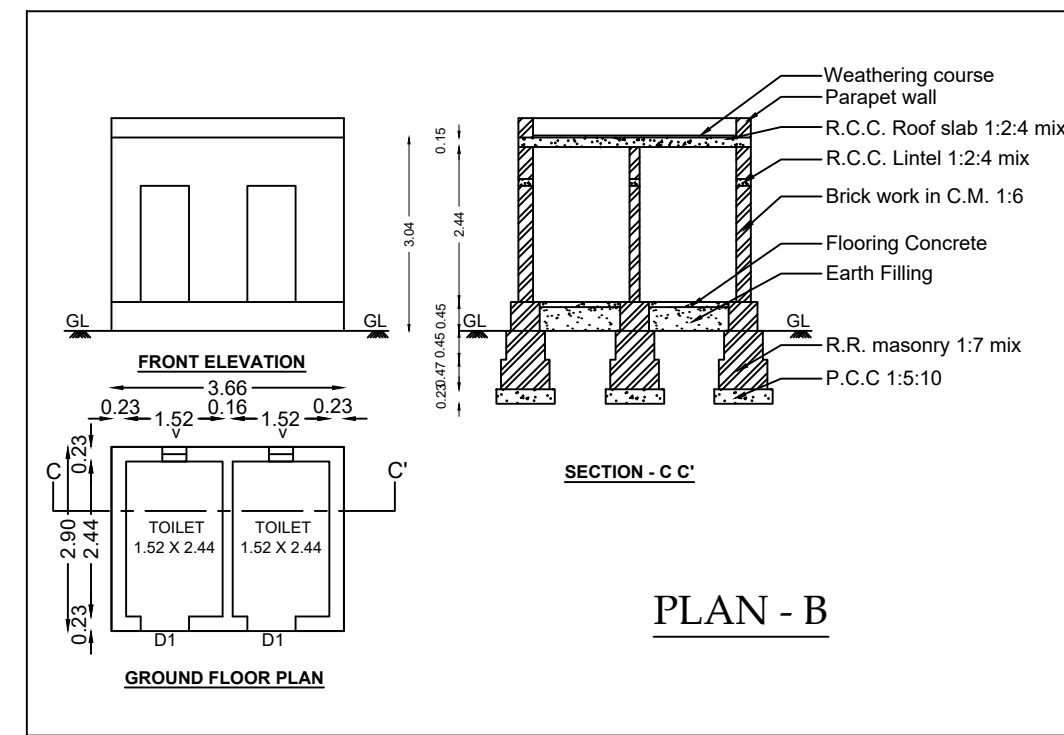


PLAN - B

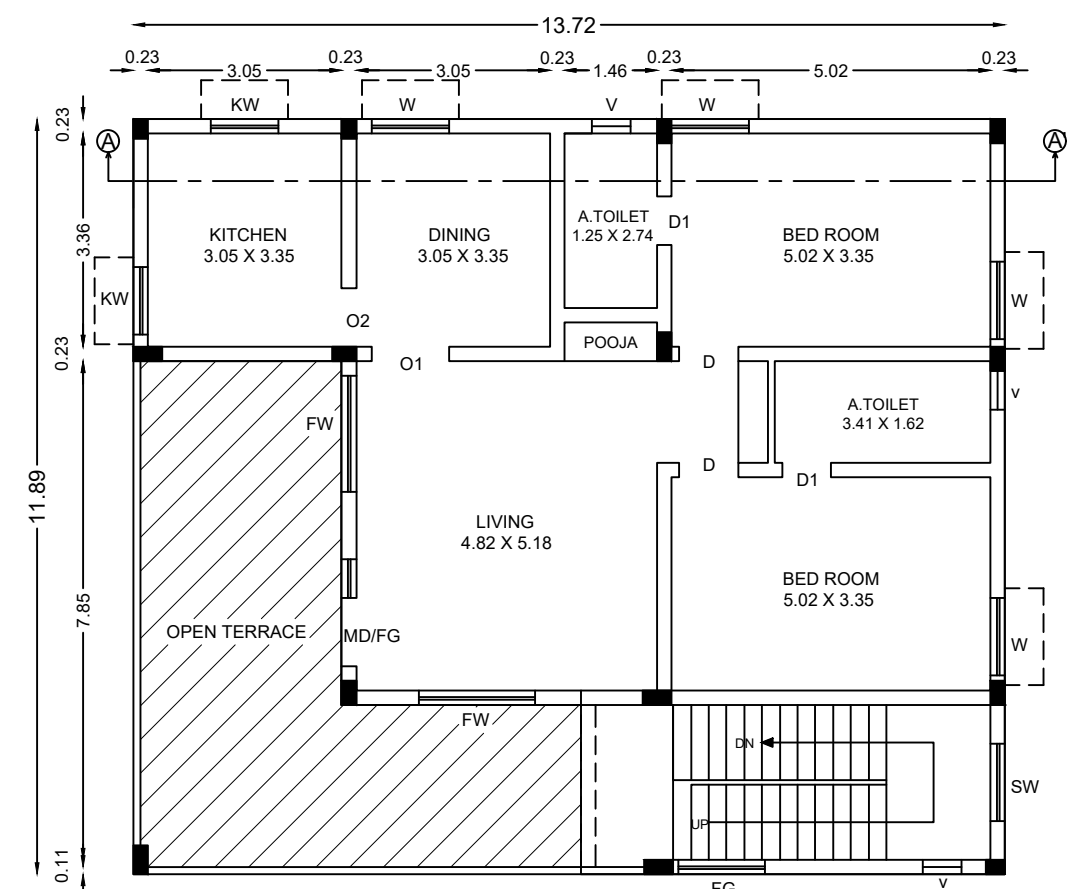


SECOND FLOOR PLAN

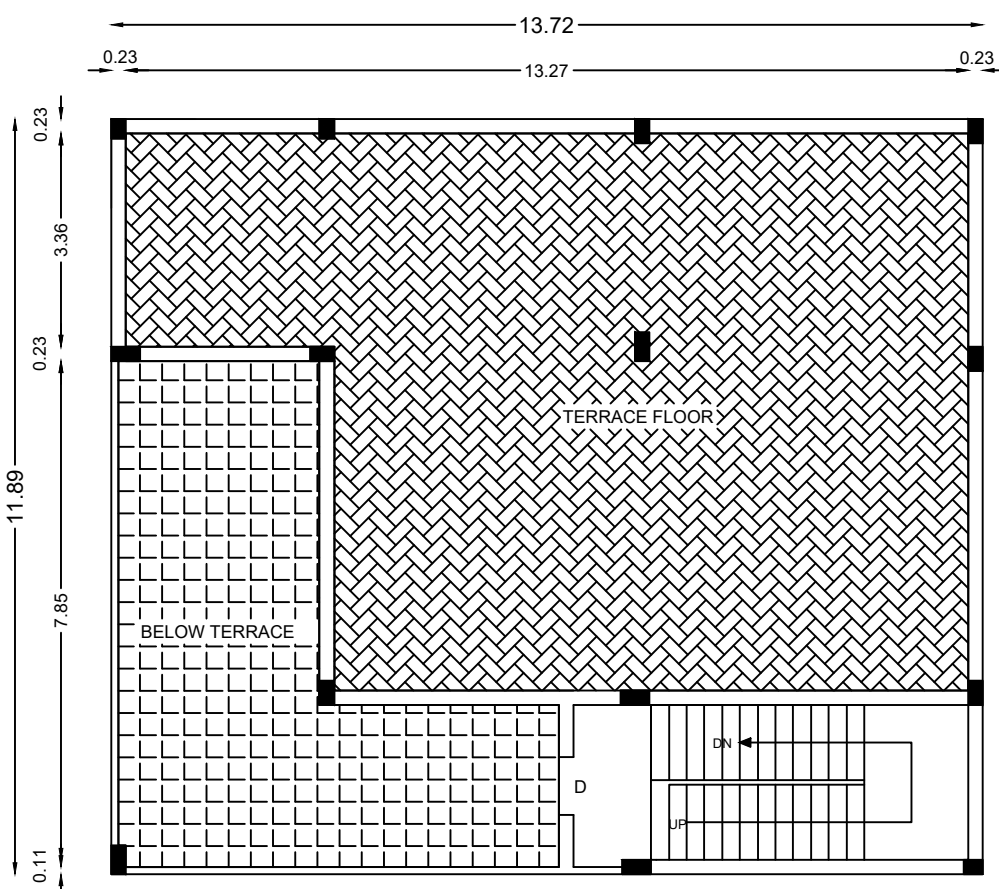

TERRACE FLOOR PLAN

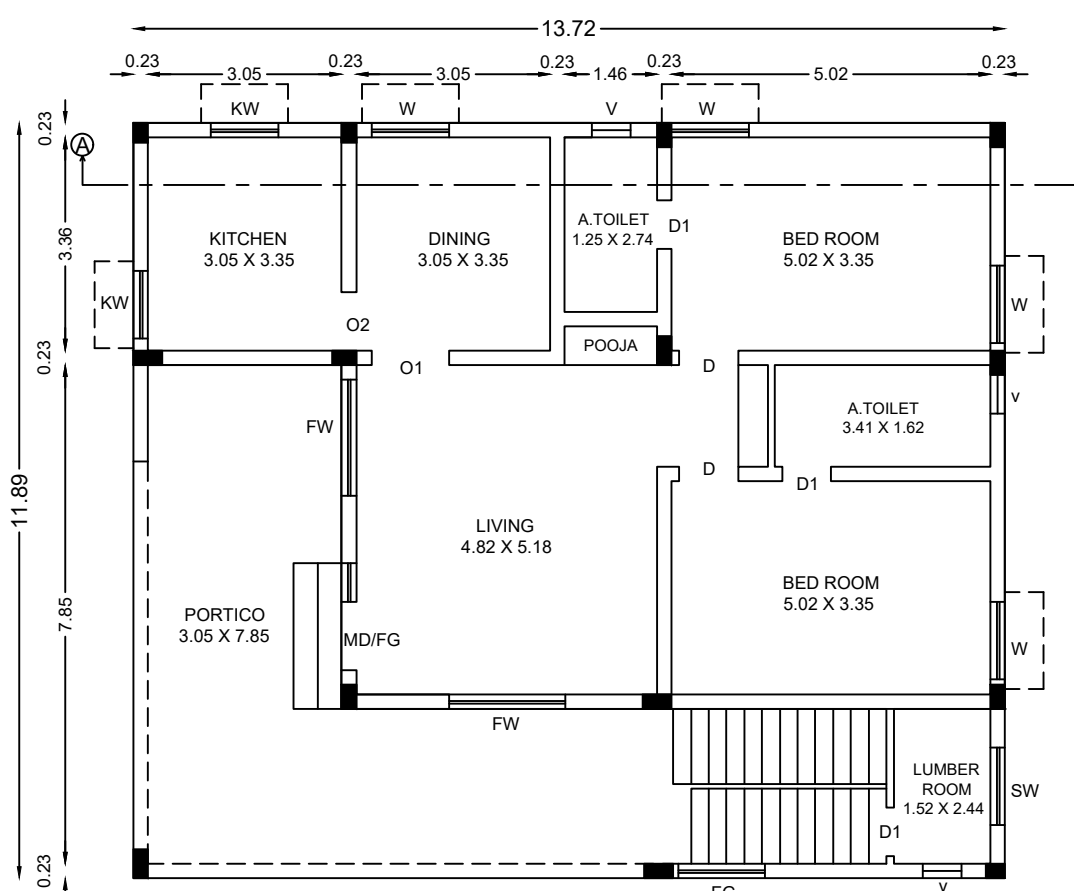


GROUND FLOOR PLAN

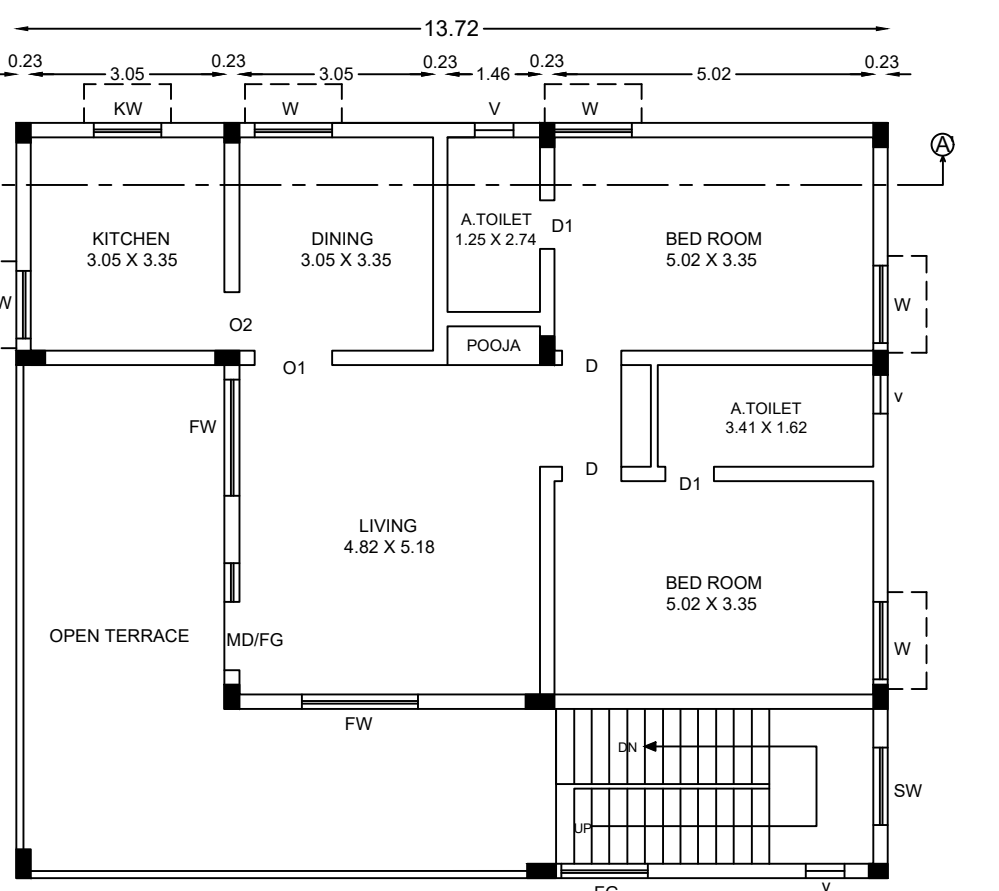







FIRST FLOOR PLAN

S.F.NO:17/6A1B

S.F.NO:17/3A1A1B

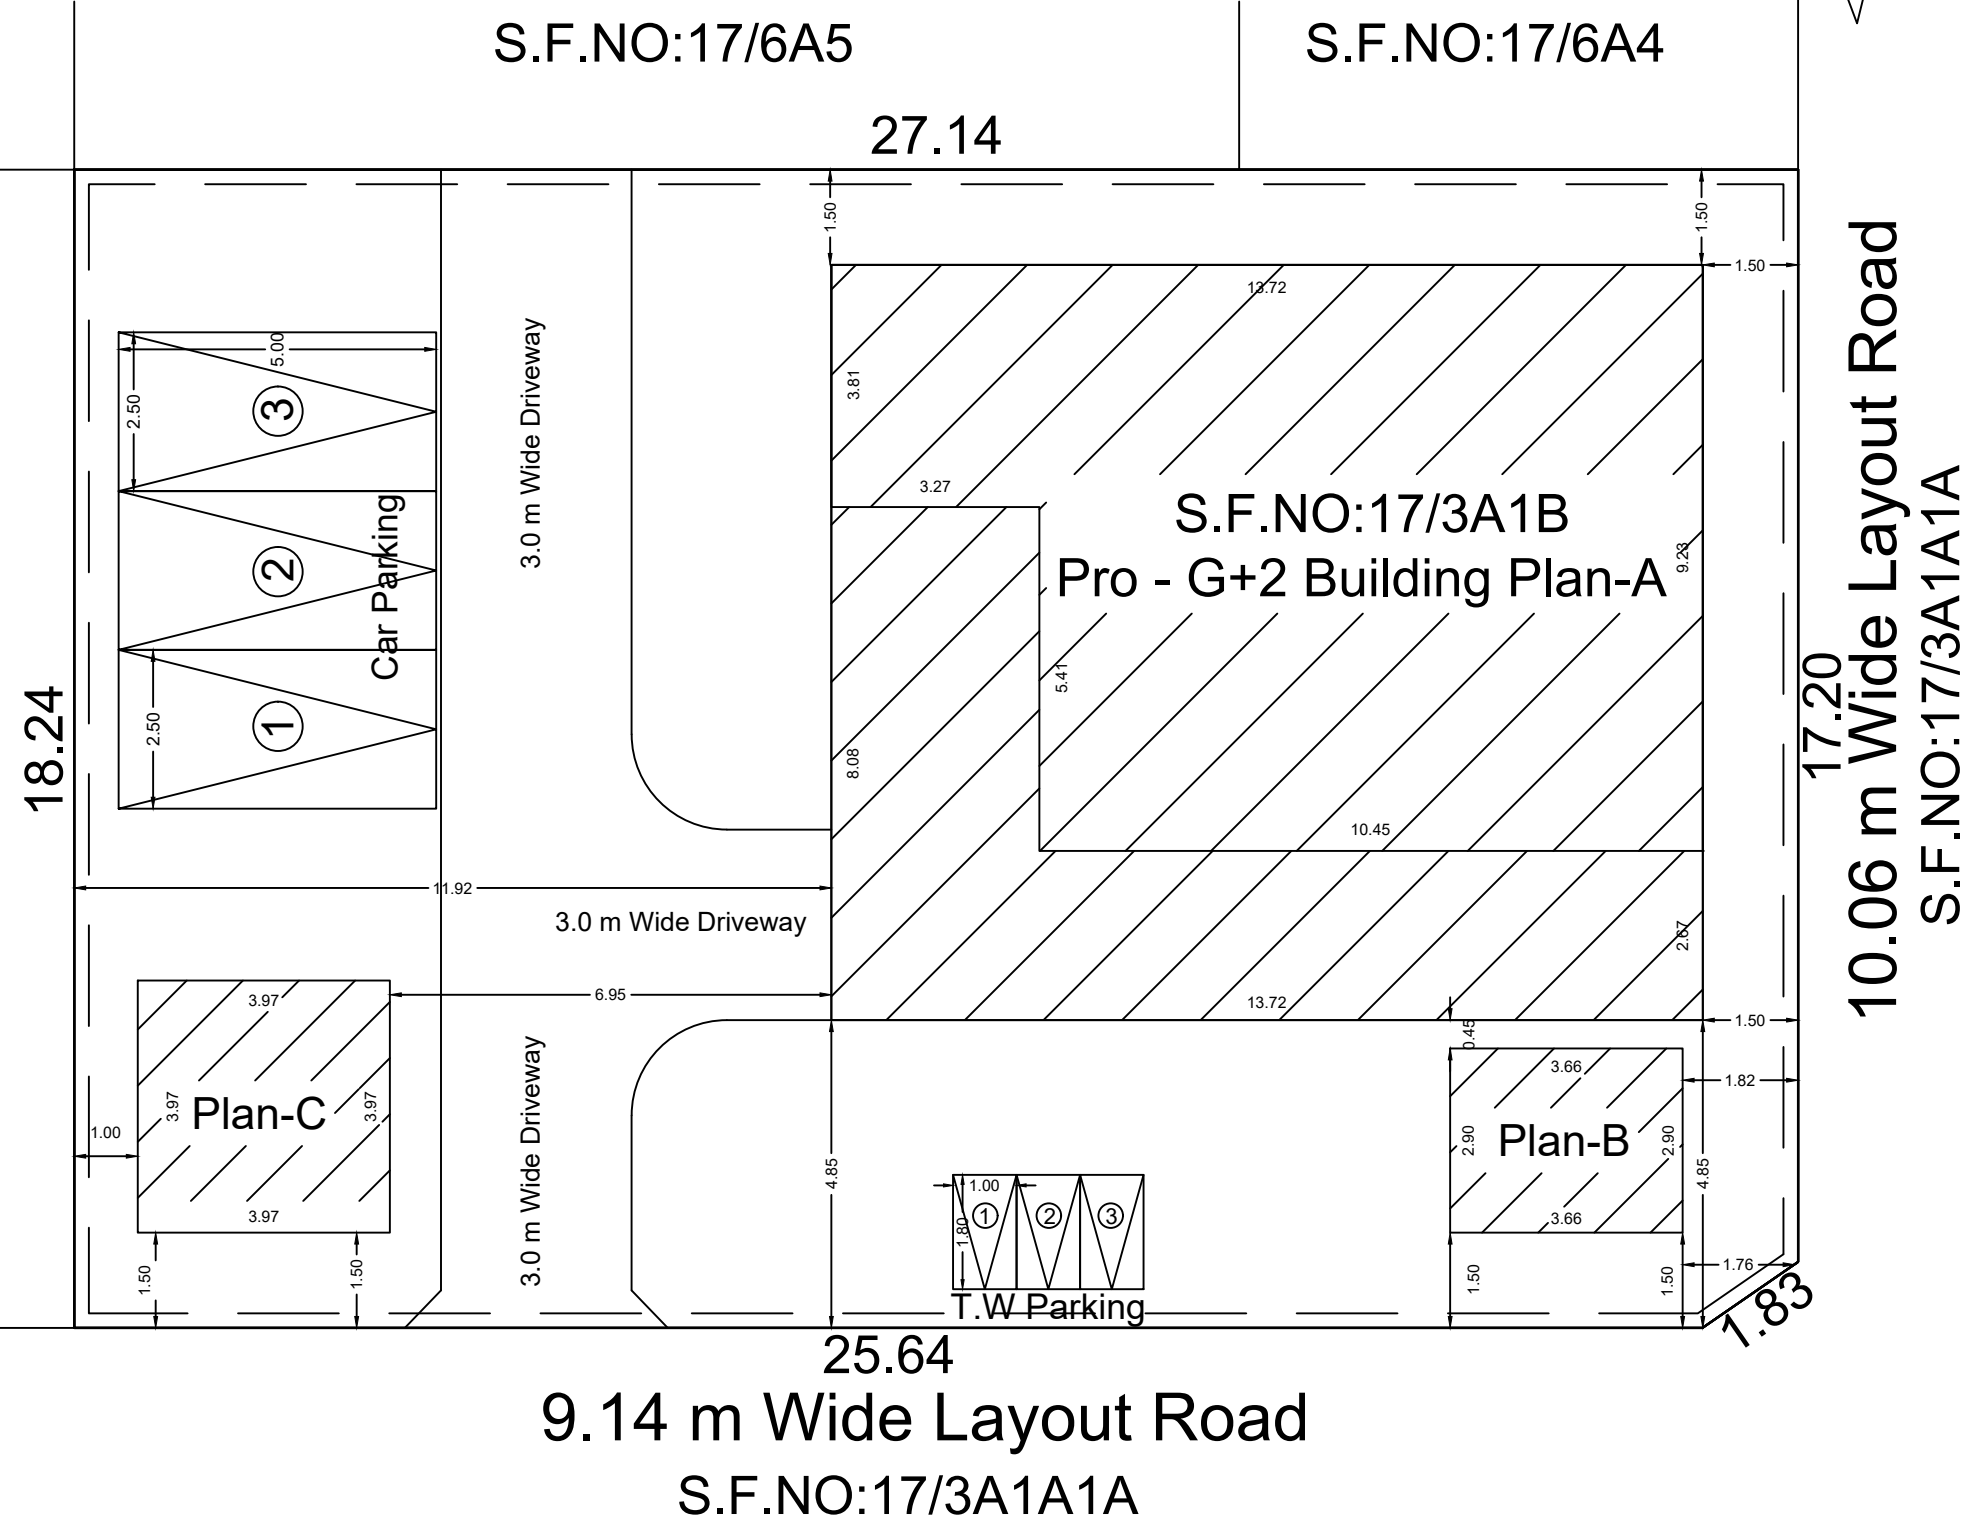

SITE PLAN
Scale: 1:100

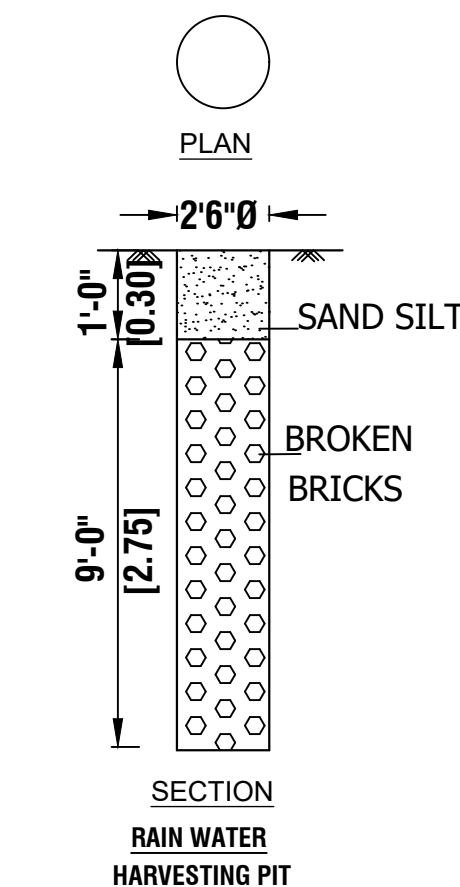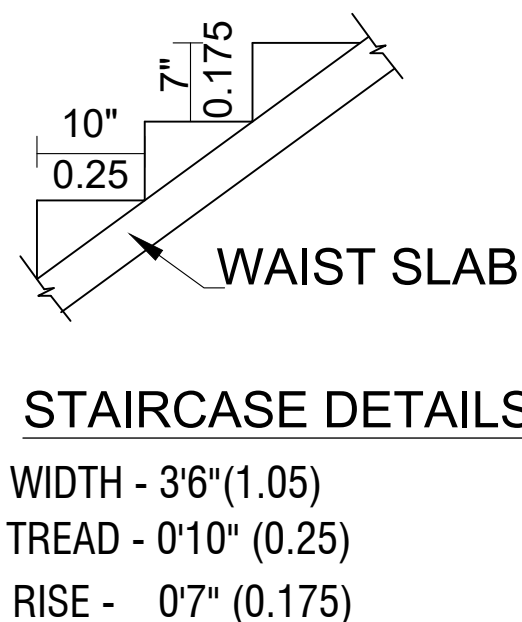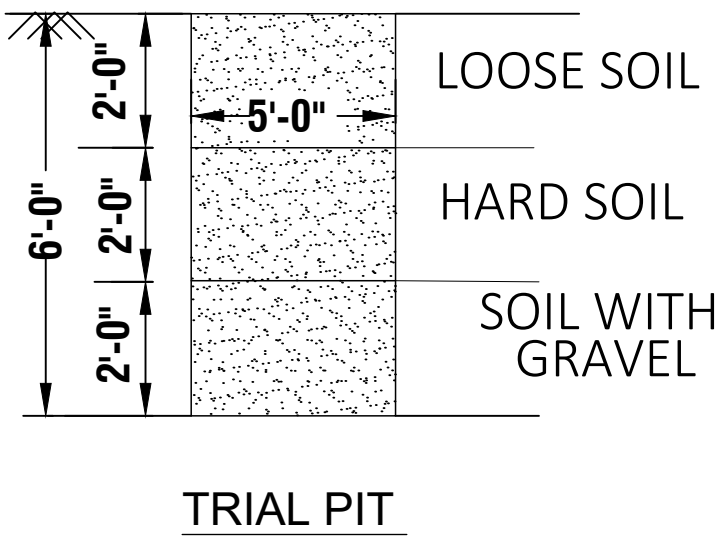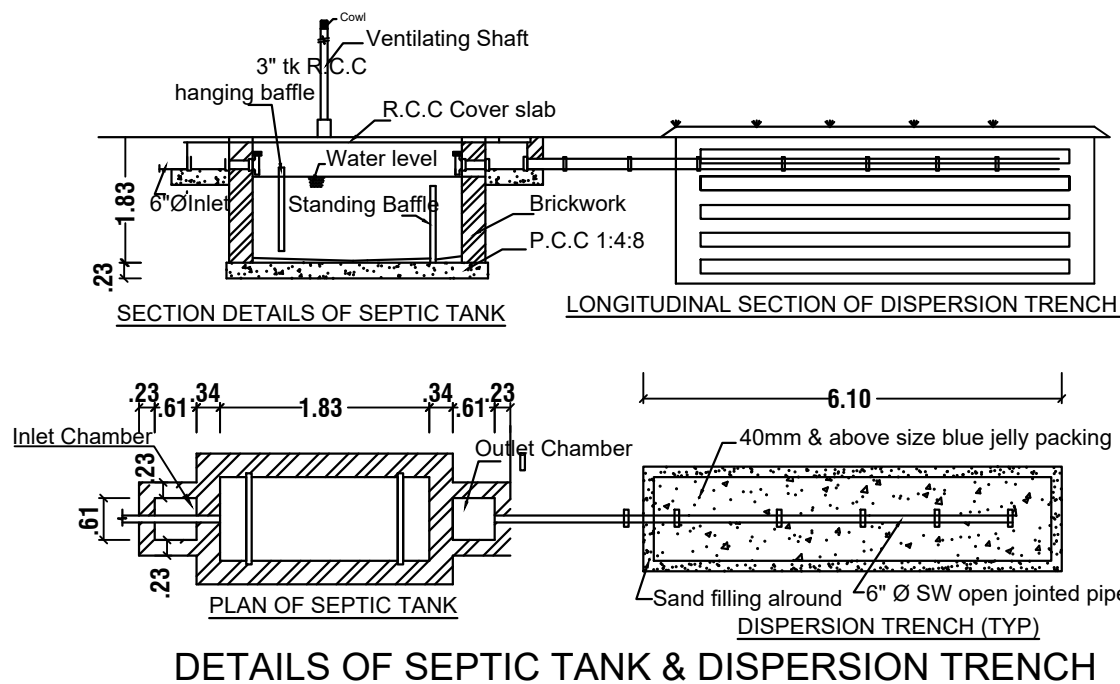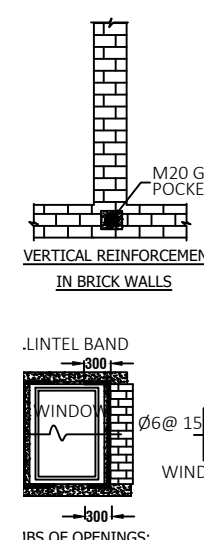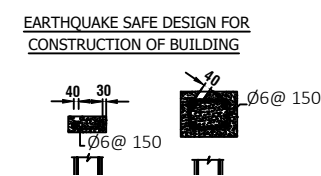


PLAN SHOWING THE PROPOSED GROUND + 2 FLOORS RCC ROOF RESIDENTIAL BUILDING AT SITE NO:11,12,13, SENTHUR GARDEN-2, R.S.F.NO:17/3, NEW R.S.F.NO:17/3A, SINGAMPETTAI VILLAGE, BHAVANI TALUK, ERODE DISTRICT - 638 311.

APPROVED LAYOUT NO: L.P.(C.R) NO.55/2022

APPLICANT NAME: S.THANGARAJ S/O SEMBAN

SCALE : 1 : 100

All Linear Measurements
Values Are in Metres.

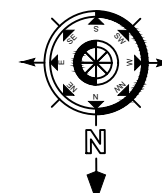

AREA DETAILS:

DESCRIPTION	AREA (Sq.m)	AREA (Sq.ft)
AS PER DOCUMENT	494.00	5317.37
AS PER SITE	494.21	5319.63

DESCRIPTION	FSI Area (in sq.m)	NON-FSI Area (in sq.m)	AREA (in sq.m)
Ground Floor	163.15	-----	163.15
First Floor	163.15	-----	163.15
Second Floor	126.64	-----	126.64
Head Room	-----	19.30	19.30
Plan -B (Toilet)	10.61	-----	10.61
Plan -C (Living room)	15.75	-----	15.75
TOTAL AREA	479.30 (5159.18 sqft)	19.30 (207.75 sqft)	498.60 (5366.93 sqft)

F.S.I CALCULATION AS PER DOCUMENT :-

F.S.I
(479.30/494.00) = 0.97

JOINERY DETAILS:

SYM	DESCRIPTION	DIMENSION
MD	MAIN DOOR	1.69 X 2.44
D	DOOR	0.91 X 2.44
D1	DOOR	0.76 X 1.83
O1	OPEN	1.22 X 2.44
O2	OPEN	0.91 X 2.44
W	WINDOW	1.22 X 1.22
FW	FIXED WINDOW	1.83 X 1.52
SW	SLIDING WINDOW	1.22 X 1.52
KW	KITCHEN WINDOW	1.07 X 1.07
FG	FIXED GLASS	1.36 X 1.22
V	VENTILATOR	0.61 X 0.46

REFERENCE

SITE BOUNDARY AS PER FMB	
PROPOSED BUILDING	
EXISTING ROAD	
DRIVE WAY	

PARKING DETAILS	REQUIRED	PROVIDED
TWO WHEELER PARKING	03	03
CAR PARKING	03	03

APPLICANT

Er.T.THILAK RANJITH,
B.E(Civil), M.E(Str), MIE, AIV, FCC, C.Engg, P.E(ECT)
Registered Engineer /Grade -I
CMDA-RE/GRI/2022/08/392
Thilakranjith19@gmail.com, 9486112301

REGISTERED ENGINEER

Eight ways to know a piece of land before you pay for it.

This report covers one part of the picture. These cover the rest, drawn from the same government records, for any property in Tamil Nadu.

LandLens One

Ask anything about a property and get an answer grounded in live government records, with the sources shown.

[/landlens/one](#)



Verify My Land

Every record check run on one property and returned as a single report.

[/landlens/verify-my-land](#)



Legal Opinion

An advocate's written opinion on the title, built on the records we pull for it.

[/landlens](#)



One Map

Every layer on one map: the parcel, its boundary, zoning, water bodies and what sits around it.

[/landlens/one/map](#)



PriceMap

What land actually changed hands for around this plot, taken from the registered deeds.

[/landlens/pricemap](#)



Build Scope

What you are allowed to build here: floor space, height, coverage and setbacks.

[/landlens/build-scope](#)



Property Tracker

Watch a property and hear about it when something new is registered against it.

[/landlens/property-tracker](#)



Deal Room

Run the transaction in one place: documents, stamping, signatures and the parties.

[/landlens/deal-room](#)



Twenty-four checks you can run yourself, at no cost.

Records and verification

The registers themselves, read for you.

Encumbrance Certificate

Patta and Chitta

Field Measurement Sketch

EC Analyzer

Bank charge check

Court case search

Seller background check

Approval check by survey

Value and duty

What it is worth and what it costs to register.

Guideline value by street

Guideline value by survey

Stamp duty and registration fees

Capital gains

Floor space index

Area unit converter

Zoning and land use

What the plan says can happen on this land.

Land use zone finder

CMDA land use check

Coastal regulation zone

Master plan check

Water bodies finder

Airport height clearance

Registers and directories

Who holds it, and which office keeps the record.

Find your registering office

Temple property check

Waqf property check

RERA register



Every free tool
/tools



Services we run
for you
/services



The LandLens
suite
/landlens/one



Every claim in this document traces back to a government record.

Legal opinions, due diligence and title verification

Building plan, layout and sub-division approvals

Completion and occupancy certificates, regularisation

Escrow, negotiation and NRI property management

Land survey, soil testing, architecture and construction

Verified RealEstate
3/350/2 Mettukuppam,
OMR Thoraipakkam,
Chennai 600 097, India
hello@verified.realestate
+91 9996 12 9996

Prepared from the registers named on the page each finding sits on. Where a register could not be read, this document says so in its place rather than leaving the gap to be read as a clean result.

