
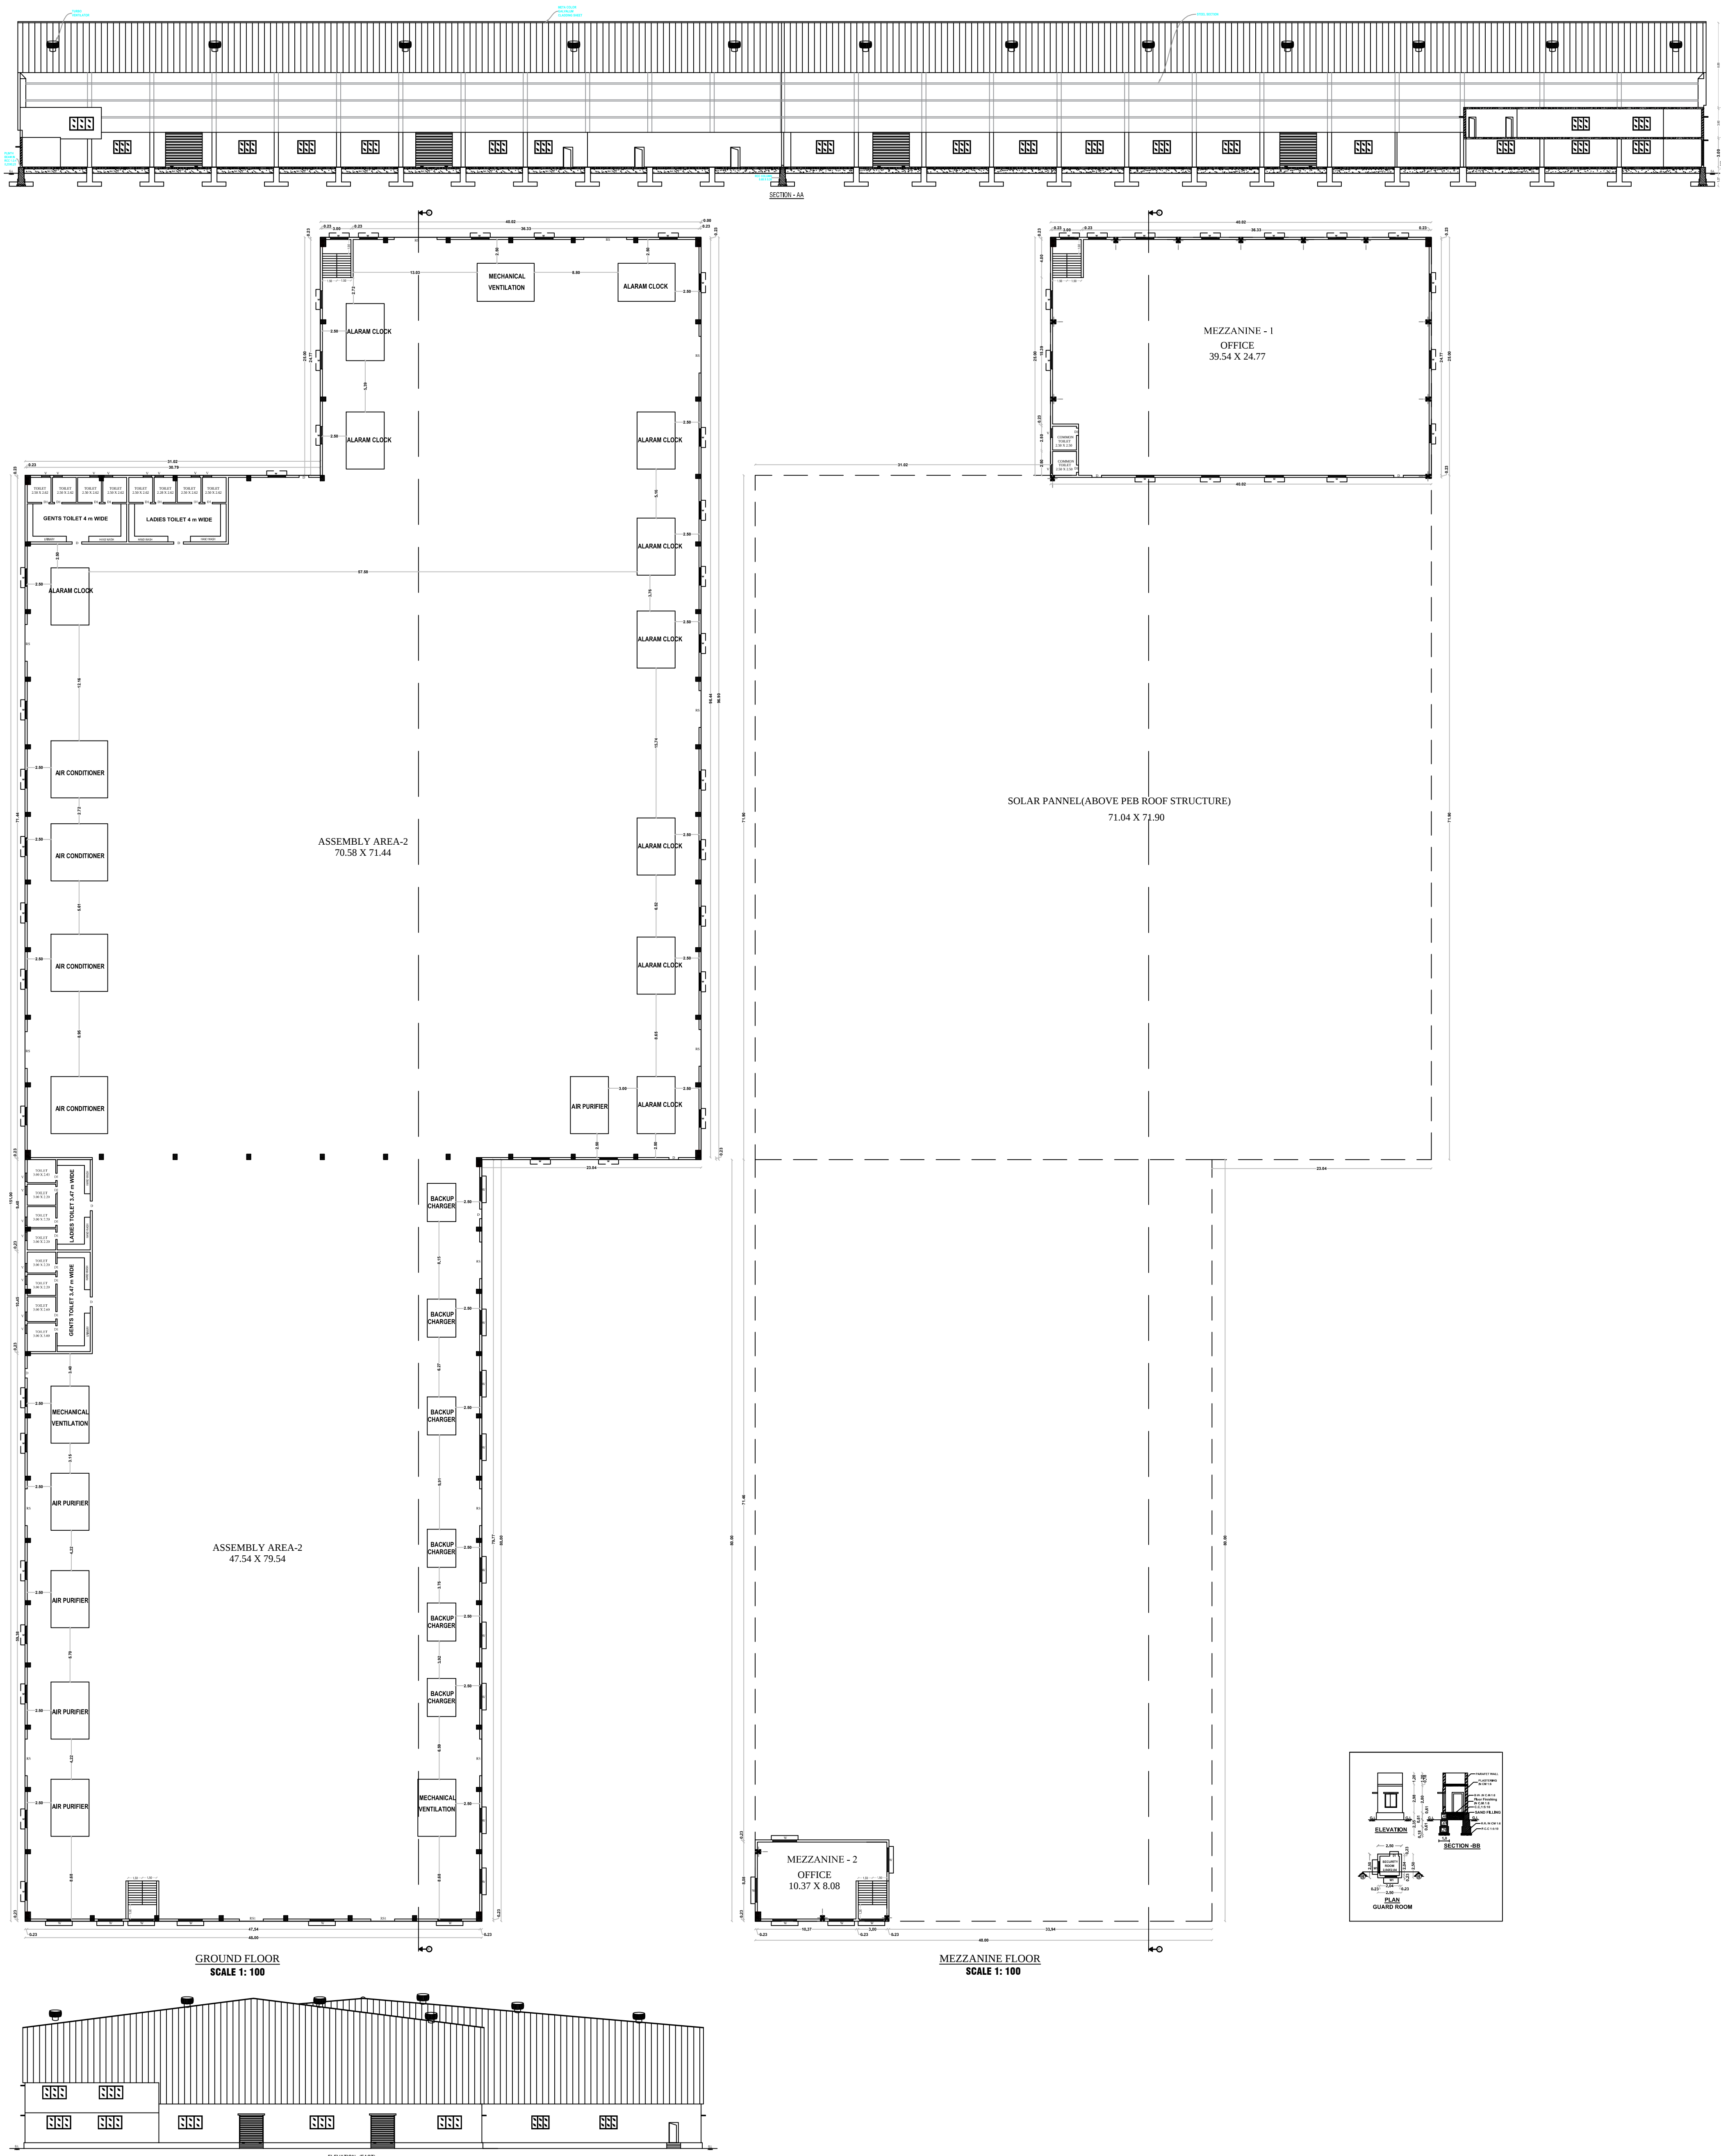
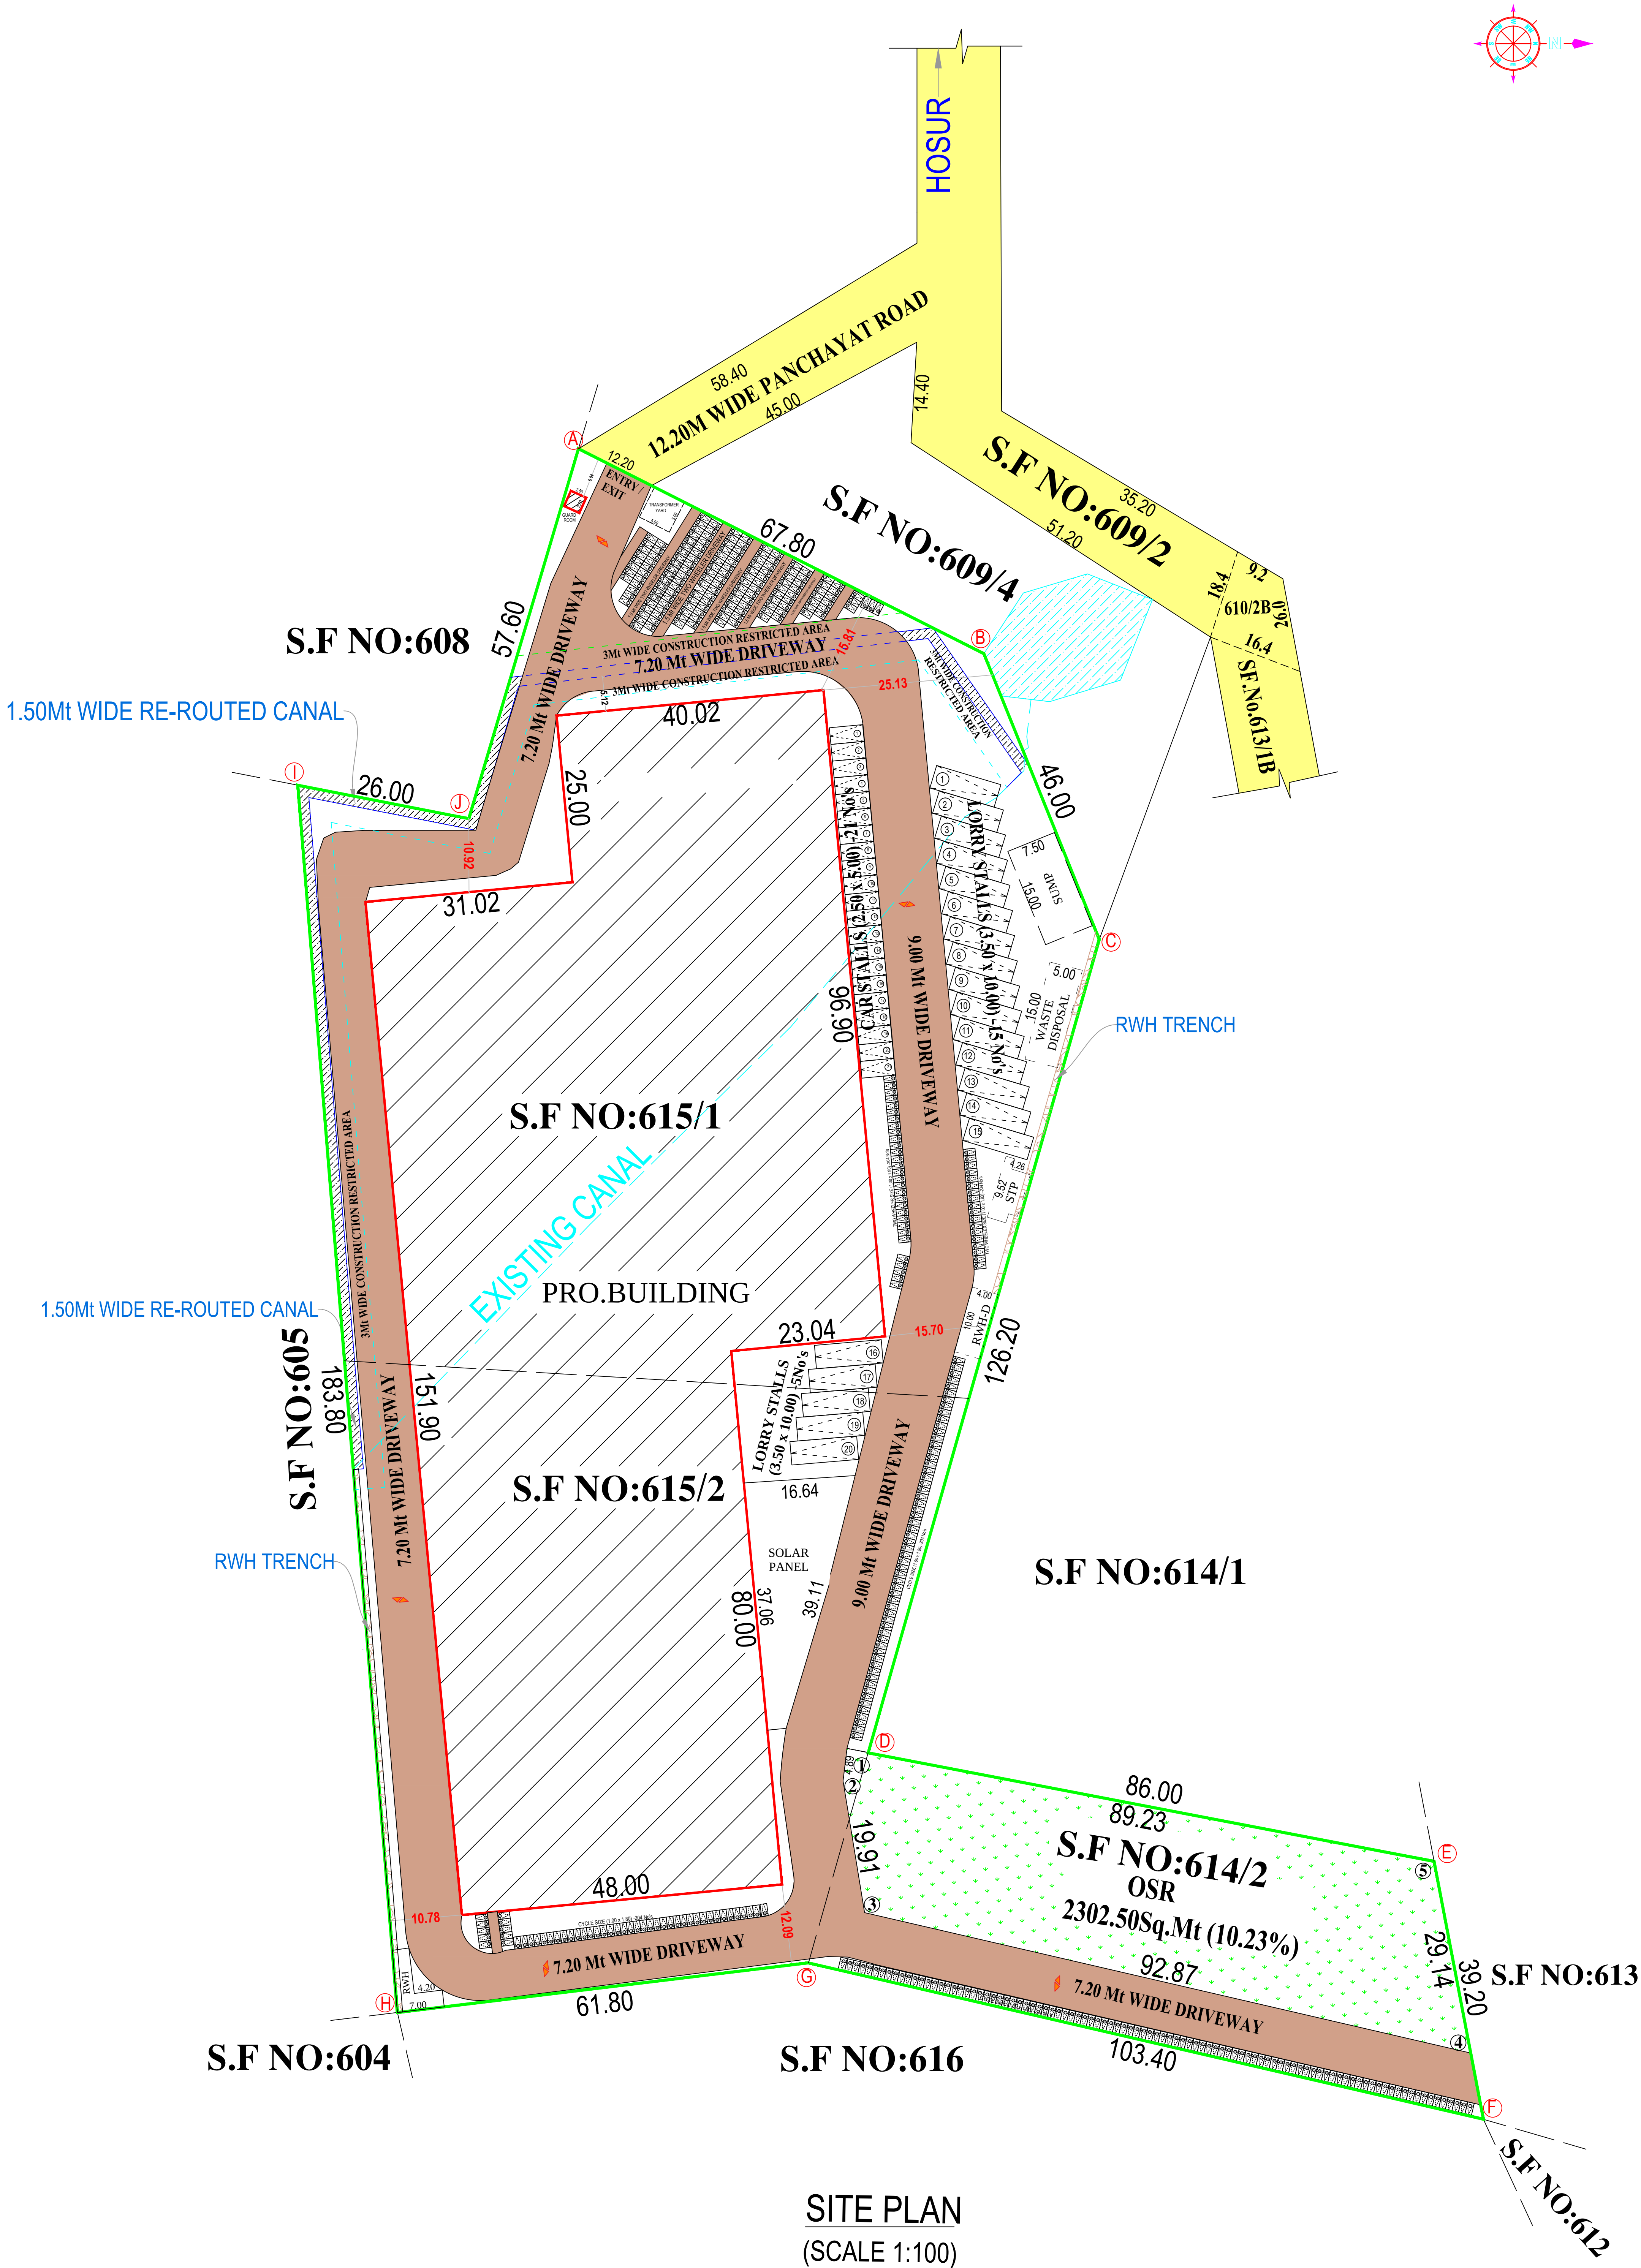
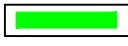


JOINERY DETAILS			POWER DETAILS				
			S.No.	MACHINERIES NAME	H.P.	No S	TOTAL H.P
D	DOOR	1.00X2.10	1	AIR PURIFIER		2	5 10.00
D1	DOOR	0.76X2.10	2	AIR CONDITIONER		3	4 12.00
RS	ROLLING SHUTTER	4.50X3.5	3	ALARM CLOCK		1	10 10.00
RS1	ROLLING SHUTTER	2.50X2.10	4	BACKUP CHARGER		3	6 18.00
W	WINDOW	1.83X1.37	5	MECHANICAL VENTILATION		5	3 15.00
W1	WINDOW	1.23X1.23	TOTAL HP				65.00
V	VENTILATOR	0.91X0.61	TOTAL NUMBER OF WORKERS				15
AREA DETAILS							
PLR/FMB AREA			22500.00				
DOCUMENT AREA			22500.00				
SUPER IMPOSED PLOT AREA			22327.12				
PARTICULARS			FSI (sqmt)	NON FSI(sqmt)	TOTAL (sqmt)		
AREA OF THE PRO. BLDG -GF			9948.10	-	9948.10		
AREA OF THE PRO. BLDG MF -1			1009.70	-	1009.70		
AREA OF THE PRO. BLDG MF - 2			120.00	-	120.00		
AREA OF THE PRO. GUARD ROOM			-	6.25	6.25		
TOTAL AREA			11077.80	-	11084.05		
PLOT COVERAGE - (P.C.) %			44.24				
FLOOR SPACE INDEX - (FSI)			0.49				
APPLICANT							
 M/S AVIGNA IRRRA PRIVATE LIMITED							
REG.STRUCTURAL ENGINEER				REGISTER ENGINEER			
 Er.M.MANIKANDAN,M.E., Govt. Registered Engineer Grade-I Registration No:RSE-I: 07/2020				 Er N. PRAVEEN KUMAR, ME., CREATIVE CONSTRUCTION Structural Engineer / Chartered Engineer Govt.HNTDA Reg.Engineer-II(11/2020) Govt.HNTDA Reg.Structural Engineer-II(05/2019) Govt.HNTDA Reg.Construction Engineer-(25/2020)			

SITE PLAN SHOWING THE PROPOSED CONSTRUCTION OF GROUND FLOOR & MEZZANINE FLOOR INDUSTRIAL BUILDING FOR "M/S AVIGNA IRRA PRIVATE LIMITED"-ELECTRONIC EQUIPMENT (ASSEMBLY) IN S.F.No: 614/2, 615/1 & 615/2 AT NAGONDAPALLI VILLAGE & PANCHAYAT, HOSUR UNION & TALUK, KRISHNAGIRI DISTRICT.

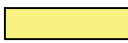

OFFICE USE

PARKING AS PER SWP SYSTEM			COLOR INDEX	
TYPE OF PARKING	REQUIRED	PROVIDED	SITE BOUNDARY	
LORRYS	0	20		
CARS	18	21		
TWO WHEELERS	199	204		
CYCLES	199	204		
EXISTING ROAD				
				
AREA DETAILS				
TOTAL AREA OF THE SITE		IN SQMT		
PLR/FMB AREA		22500.00		
DOCUMENT AREA		22500.00		
SUPER IMPOSED PLOT AREA		22327.12		
PARTICULARS	FSI (sqmt)	NON FSI(sqmt)	TOTAL (sqmt)	
AREA OF THE PRO. BLDG -GF	9948.10	-	9948.10	
AREA OF THE PRO. BLDG -MF-1	1009.70	-	1009.70	
AREA OF THE PRO. BLDG -MF-2	120.00	-	120.00	
AREA OF THE PRO. GUARD ROOM	-	6.25	6.25	
TOTAL AREA	11077.80	-	11084.05	
PLOT COVERAGE - (P.C.) %		44.24		
FLOOR SPACE INDEX - (FSI)		0.49		
APPLICANT				
 M/s AVIGNA IRRA PRIVATE LIMITED				
REG.STRUCTURAL ENGINEER		REGISTER ENGINEER		
 Er.M.MANIKANDAN,M.E., Govt. Registered Engineer Grade-I Registration No:RSE-I: 07/2020		 Er N. PRAVEEN KUMAR, ME., CREATIVE CONSTRUCTION Structural Engineer / Chartered Engineer Govt.HNTDA Reg.Engineer-II(11/2020) Govt.HNTDA Reg.Structural Engineer-II(05/2019) Govt.HNTDA Reg.Construction Engineer-(25/2020)		