

PP

APPROVAL RECORD

Planning Permission

Madurai district, Tamil Nadu

APPROVAL TYPE


Layout Approval

ISSUING AUTHORITY

Town Panchayat

The approval as the planning authority issued it, reproduced in full behind this page.

An approval speaks to what was sanctioned, not to what was built. Completion is a separate record.

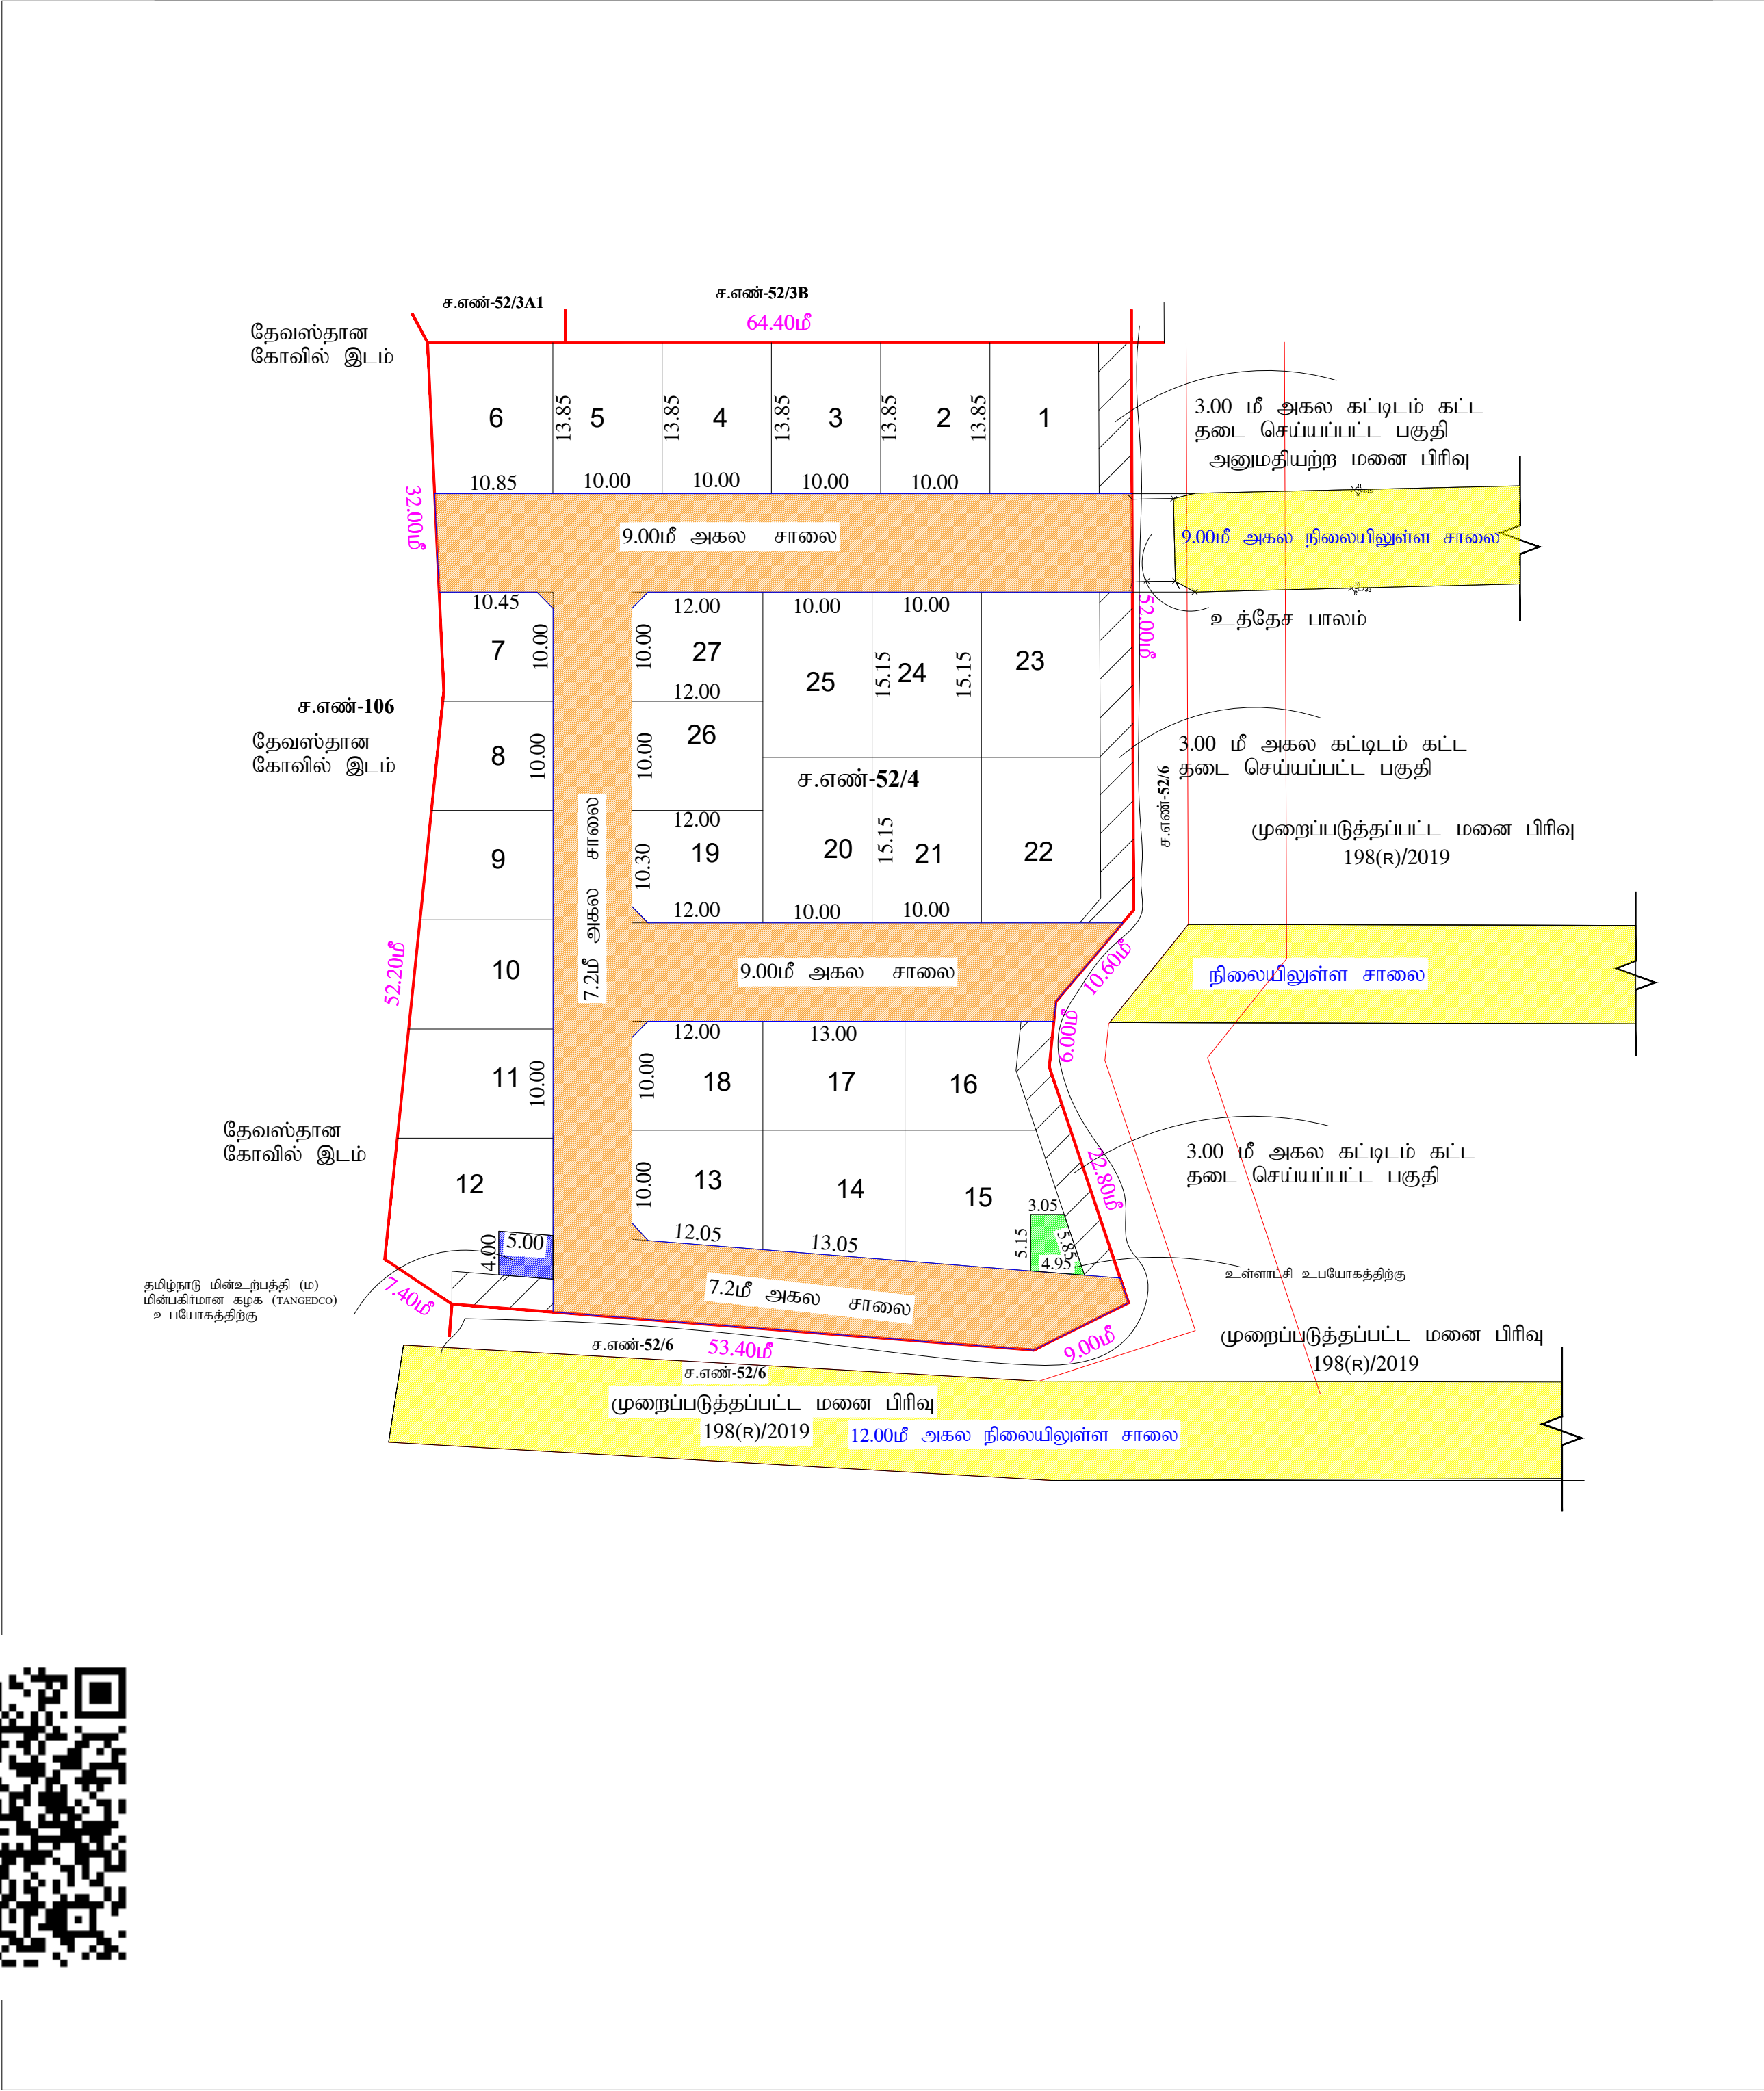

<u>மாவட்ட நகர் ஊரமைப்பு அலுவலகம் - மதுரை மாவட்டம்</u>	
<u>சோழவந்தான் பேருராட்சி</u>	
மதுரை மாவட்டம், வாரம்பட்டி வட்டம், சோழவந்தான் பேருராட்சி, சோலைக்குறிச்சி கிராமம், சாவே எண். 52/4-ல் அமைபு உத்தேச குடியிருப்பு மனைப்பரிஷ்காண தொழில் நட்ப ஒப்புதல் வரைபடம்.	
(திட்டபகுதி)	
கோப்பு எண் : LXZH5R44/SWP/2025 அளவு : 1 : 400	
<u>குறிப்புகள்:</u>	
மனைப்பரிஷ இடத்தின் மொத்த பரப்பளவு =	1.40 ஏக்கர் (5650.00 ச.m)
மனைப்பரிஷ இடத்தின் எல்லை =	[] [] [] []
நிலையீடுள்ள சாலை/அணுகு சாலை =	[] []
ஒதுக்கிய மனைகளின் எண்ணிக்கை = 27 எண்ணம்	
<u>பொது ஒதுக்கீடு:</u>	
மனைப்பரிஷ இடத்தின் மொத்த பரப்பளவு =	5650.00 ச.m
உத்தேச மனைப்பரிஷ சாலை மற்றும் முடைக்குறிகள் பரப்பளவு } =	1736.71 ச.m
மீதமுள்ள இடத்தின் மொத்த பரப்பளவு =	3913.29 ச.m
(அரசாணை எண்:18, நி.தி.(ம)கு.வ(நப.)துறை நாள்:04.02.2019, விதி-47(6)-ஃப்ஷம் மற்றும் நகர் ஊரமைப்பு இயக்குநர், சென்னை அவர்களது சுற்றுறிக்கை நக.எண்:4367/2019-ஓடி2, நாள்:05.02.2020, CASE-ஃப்டு பூங்கா 110.00 ச.m ஒதுக்கீடு செய்யப்பட்ட வேண்டும். மேற்கண்ட பூங்கா ஒதுக்கீடு பயிற்சி காண வழிகாட்டி மதிப்பீடு தொகையினை மனுதாரர் தரவேண்டியுள்ளது.)	
<u>பொது உபயோகம்:</u> (TNCD & BR 2019, விதி-47(8)-ஃப்டு தானாகக் ஒப்படைப்பு செய்ப்பட்ட வேண்டிய 1% ஒதுக்கீடு)	
உள்ளாட்சி உபயோகத்திற்கு -	21.26 ச.m (0.54%) []
தமிழ்நாடு மின் உற்பத்தி (ம) மினிஸ்தரியான கழக (TANGEDCO) உபயோகத்திற்கு -	} - 20.00 ச.m (0.51%) []
<u>கட்டிட வரம்பு:</u>	
7.20m அகலச் சாலைக்கு 1.50m வீட்டப்பட வேண்டும்.	
9.00m (ம) 10.00m அகலச் சாலைகளுக்கு 3.00m வீட்டப்பட வேண்டும்.	
<u>முலை முடக்கு:</u>	
7.20m (ம) 10.00m அகலச் சாலைகளுக்கு 1.50m X 1.50m வீட்டப்பட வேண்டும்.	
<u>நிபந்தனைகள்:</u>	
<u>குறிப்பு:</u>	
அனைத்து அளவுகளும் மீட்டரில் குறிப்பிடப்பட்டுள்ளது.	
ம.வ/ம.உ.தி.கு.எண்: 13/2026 (இணையபதன ஒப்புதல்)	
திட்ட அனுமதி எண்: 13/2026 (இணையபதன ஒப்புதல்)	
உதவி இயக்குநர் மாவட்ட நகர் ஊரமைப்பு அலுவலகம் மதுரை மாவட்டம்	

Eight ways to know a piece of land before you pay for it.

This report covers one part of the picture. These cover the rest, drawn from the same government records, for any property in Tamil Nadu.

LandLens One

Ask anything about a property and get an answer grounded in live government records, with the sources shown.

[/landlens/one](#)



Verify My Land

Every record check run on one property and returned as a single report.

[/landlens/verify-my-land](#)



Legal Opinion

An advocate's written opinion on the title, built on the records we pull for it.

[/landlens](#)



One Map

Every layer on one map: the parcel, its boundary, zoning, water bodies and what sits around it.

[/landlens/one/map](#)



PriceMap

What land actually changed hands for around this plot, taken from the registered deeds.

[/landlens/pricemap](#)



Build Scope

What you are allowed to build here: floor space, height, coverage and setbacks.

[/landlens/build-scope](#)



Property Tracker

Watch a property and hear about it when something new is registered against it.

[/landlens/property-tracker](#)



Deal Room

Run the transaction in one place: documents, stamping, signatures and the parties.

[/landlens/deal-room](#)



Twenty-four checks you can run yourself, at no cost.

Records and verification

The registers themselves, read for you.

Encumbrance Certificate

Patta and Chitta

Field Measurement Sketch

EC Analyzer

Bank charge check

Court case search

Seller background check

Approval check by survey

Value and duty

What it is worth and what it costs to register.

Guideline value by street

Guideline value by survey

Stamp duty and registration fees

Capital gains

Floor space index

Area unit converter

Zoning and land use

What the plan says can happen on this land.

Land use zone finder

CMDA land use check

Coastal regulation zone

Master plan check

Water bodies finder

Airport height clearance

Registers and directories

Who holds it, and which office keeps the record.

Find your registering office

Temple property check

Waqf property check

RERA register



Every free tool
/tools



Services we run
for you
/services



The LandLens
suite
/landlens/one



Every claim in this document traces back to a government record.

Legal opinions, due diligence and title verification

Building plan, layout and sub-division approvals

Completion and occupancy certificates, regularisation

Escrow, negotiation and NRI property management

Land survey, soil testing, architecture and construction

Verified RealEstate
3/350/2 Mettukuppam,
OMR Thoraipakkam,
Chennai 600 097, India
hello@verified.realestate
+91 9996 12 9996

Prepared from the registers named on the page each finding sits on. Where a register could not be read, this document says so in its place rather than leaving the gap to be read as a clean result.

