

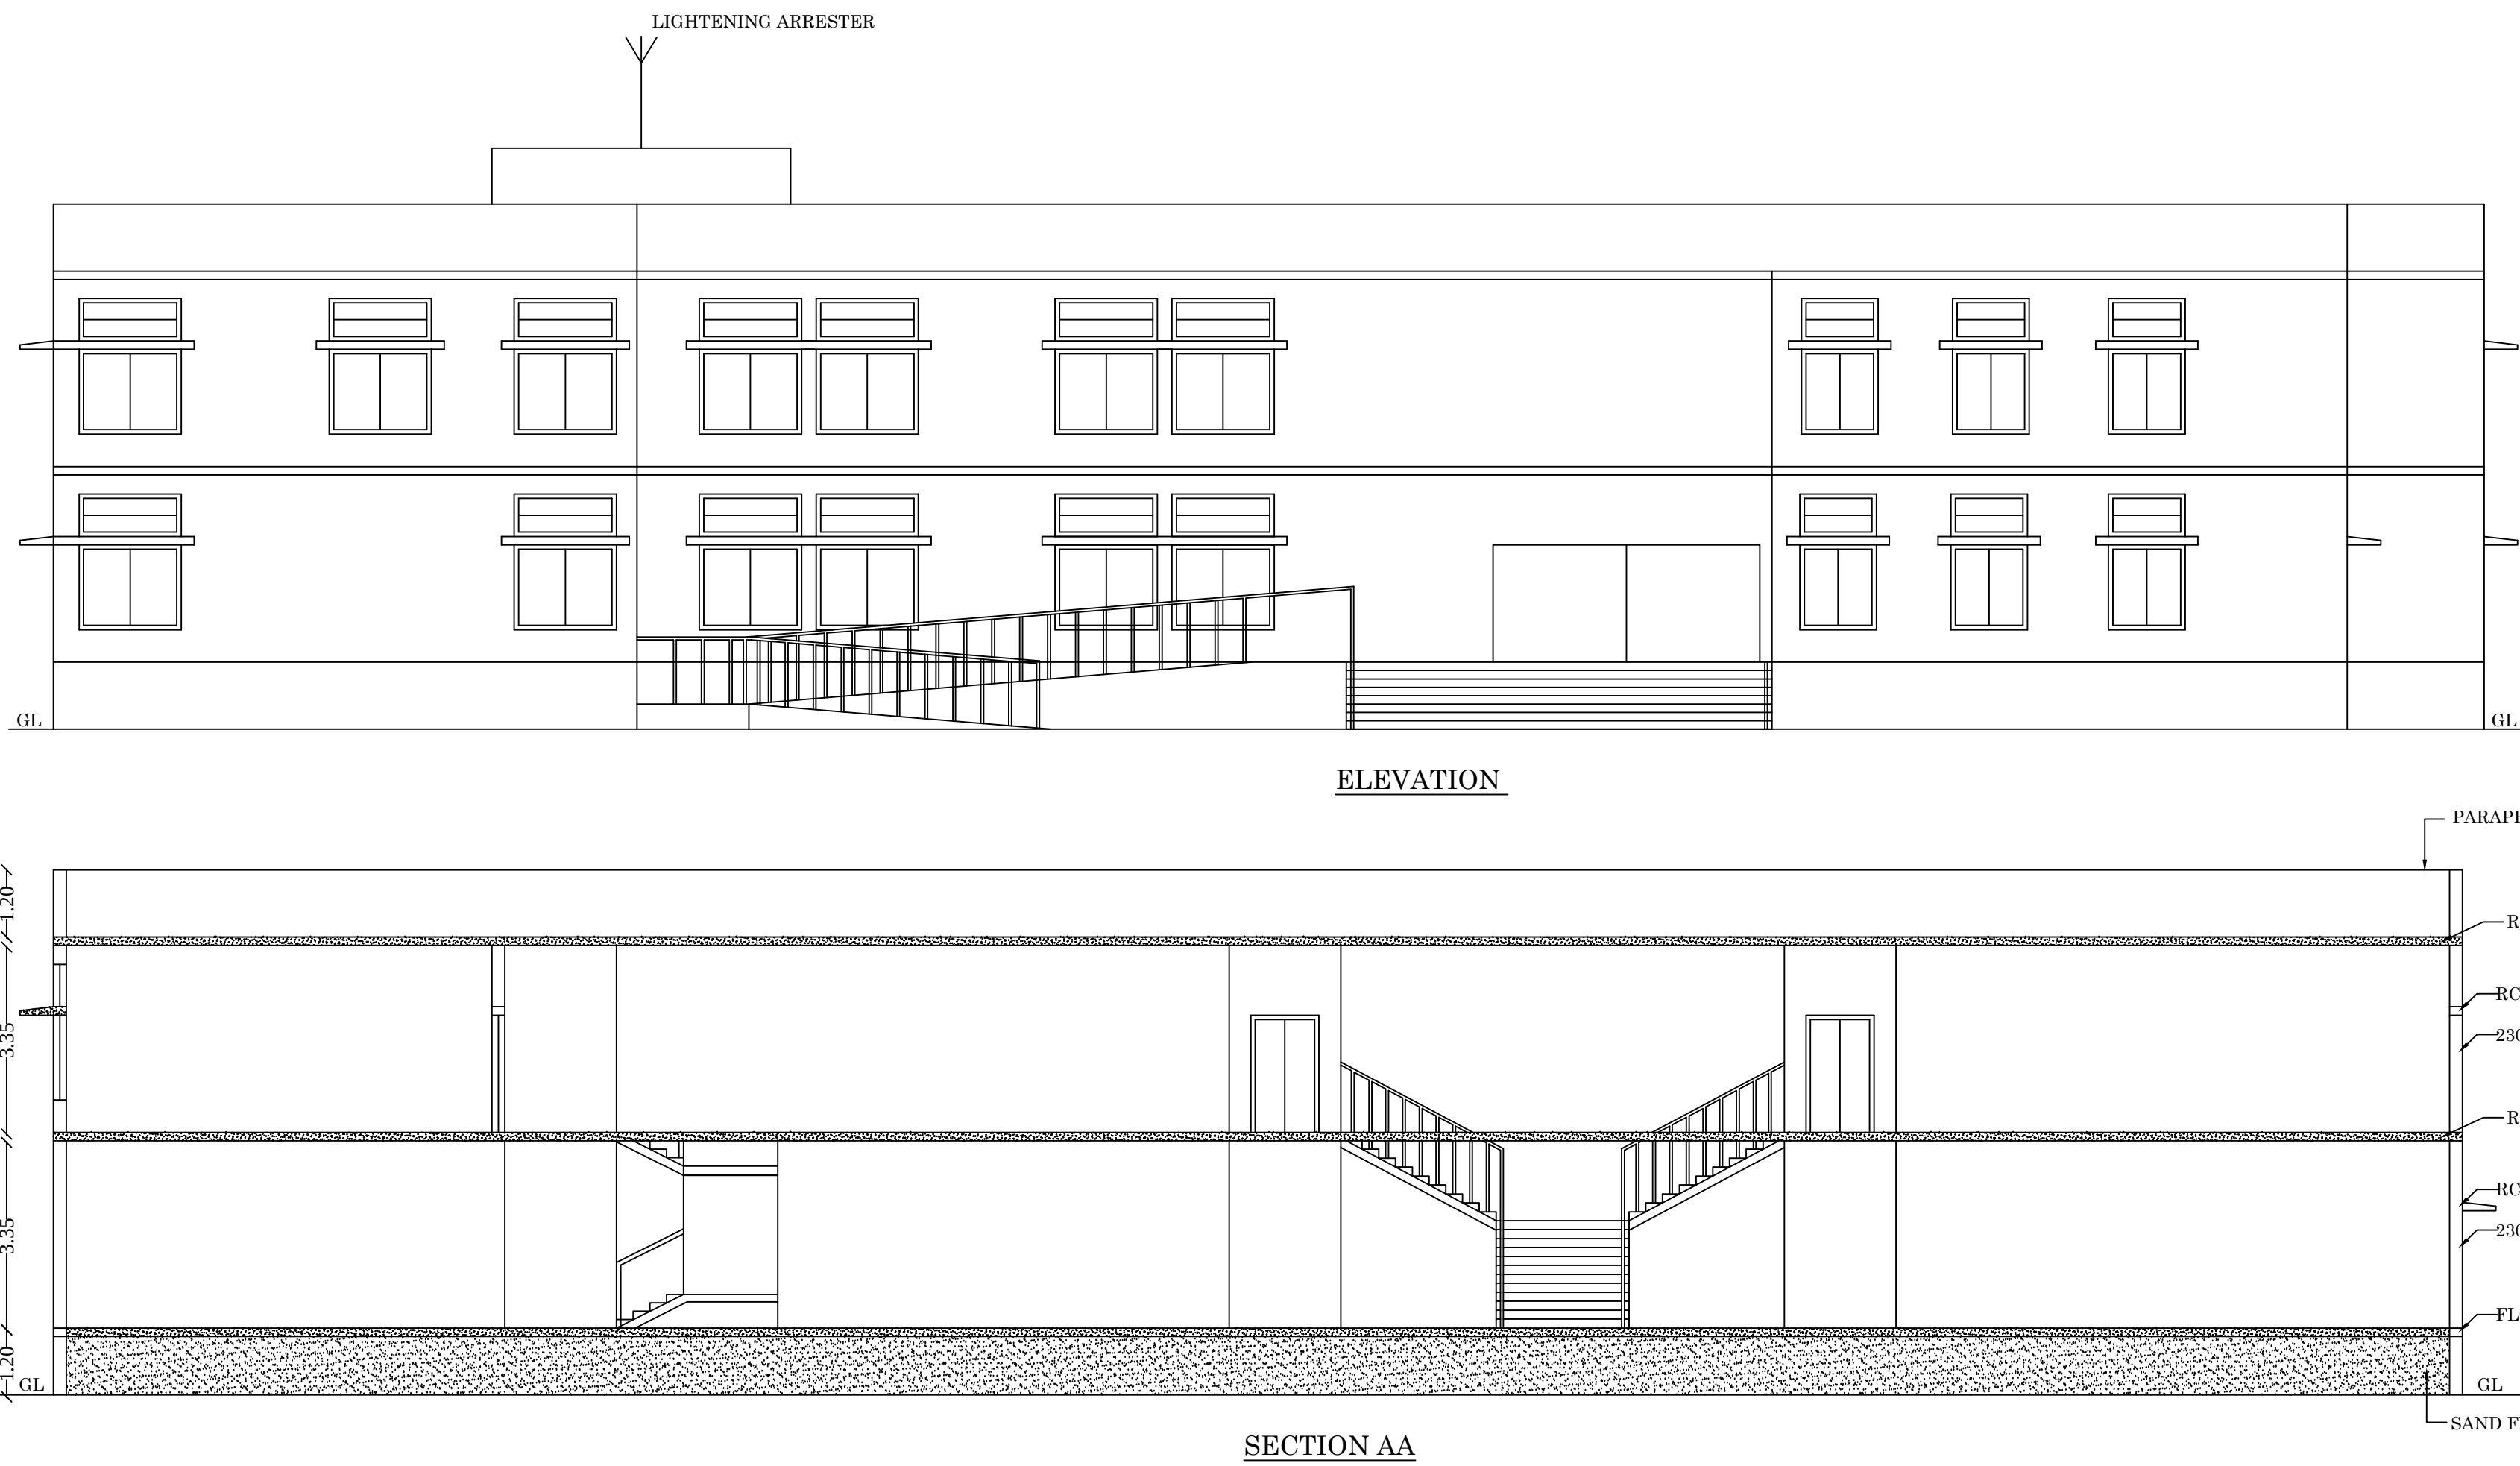
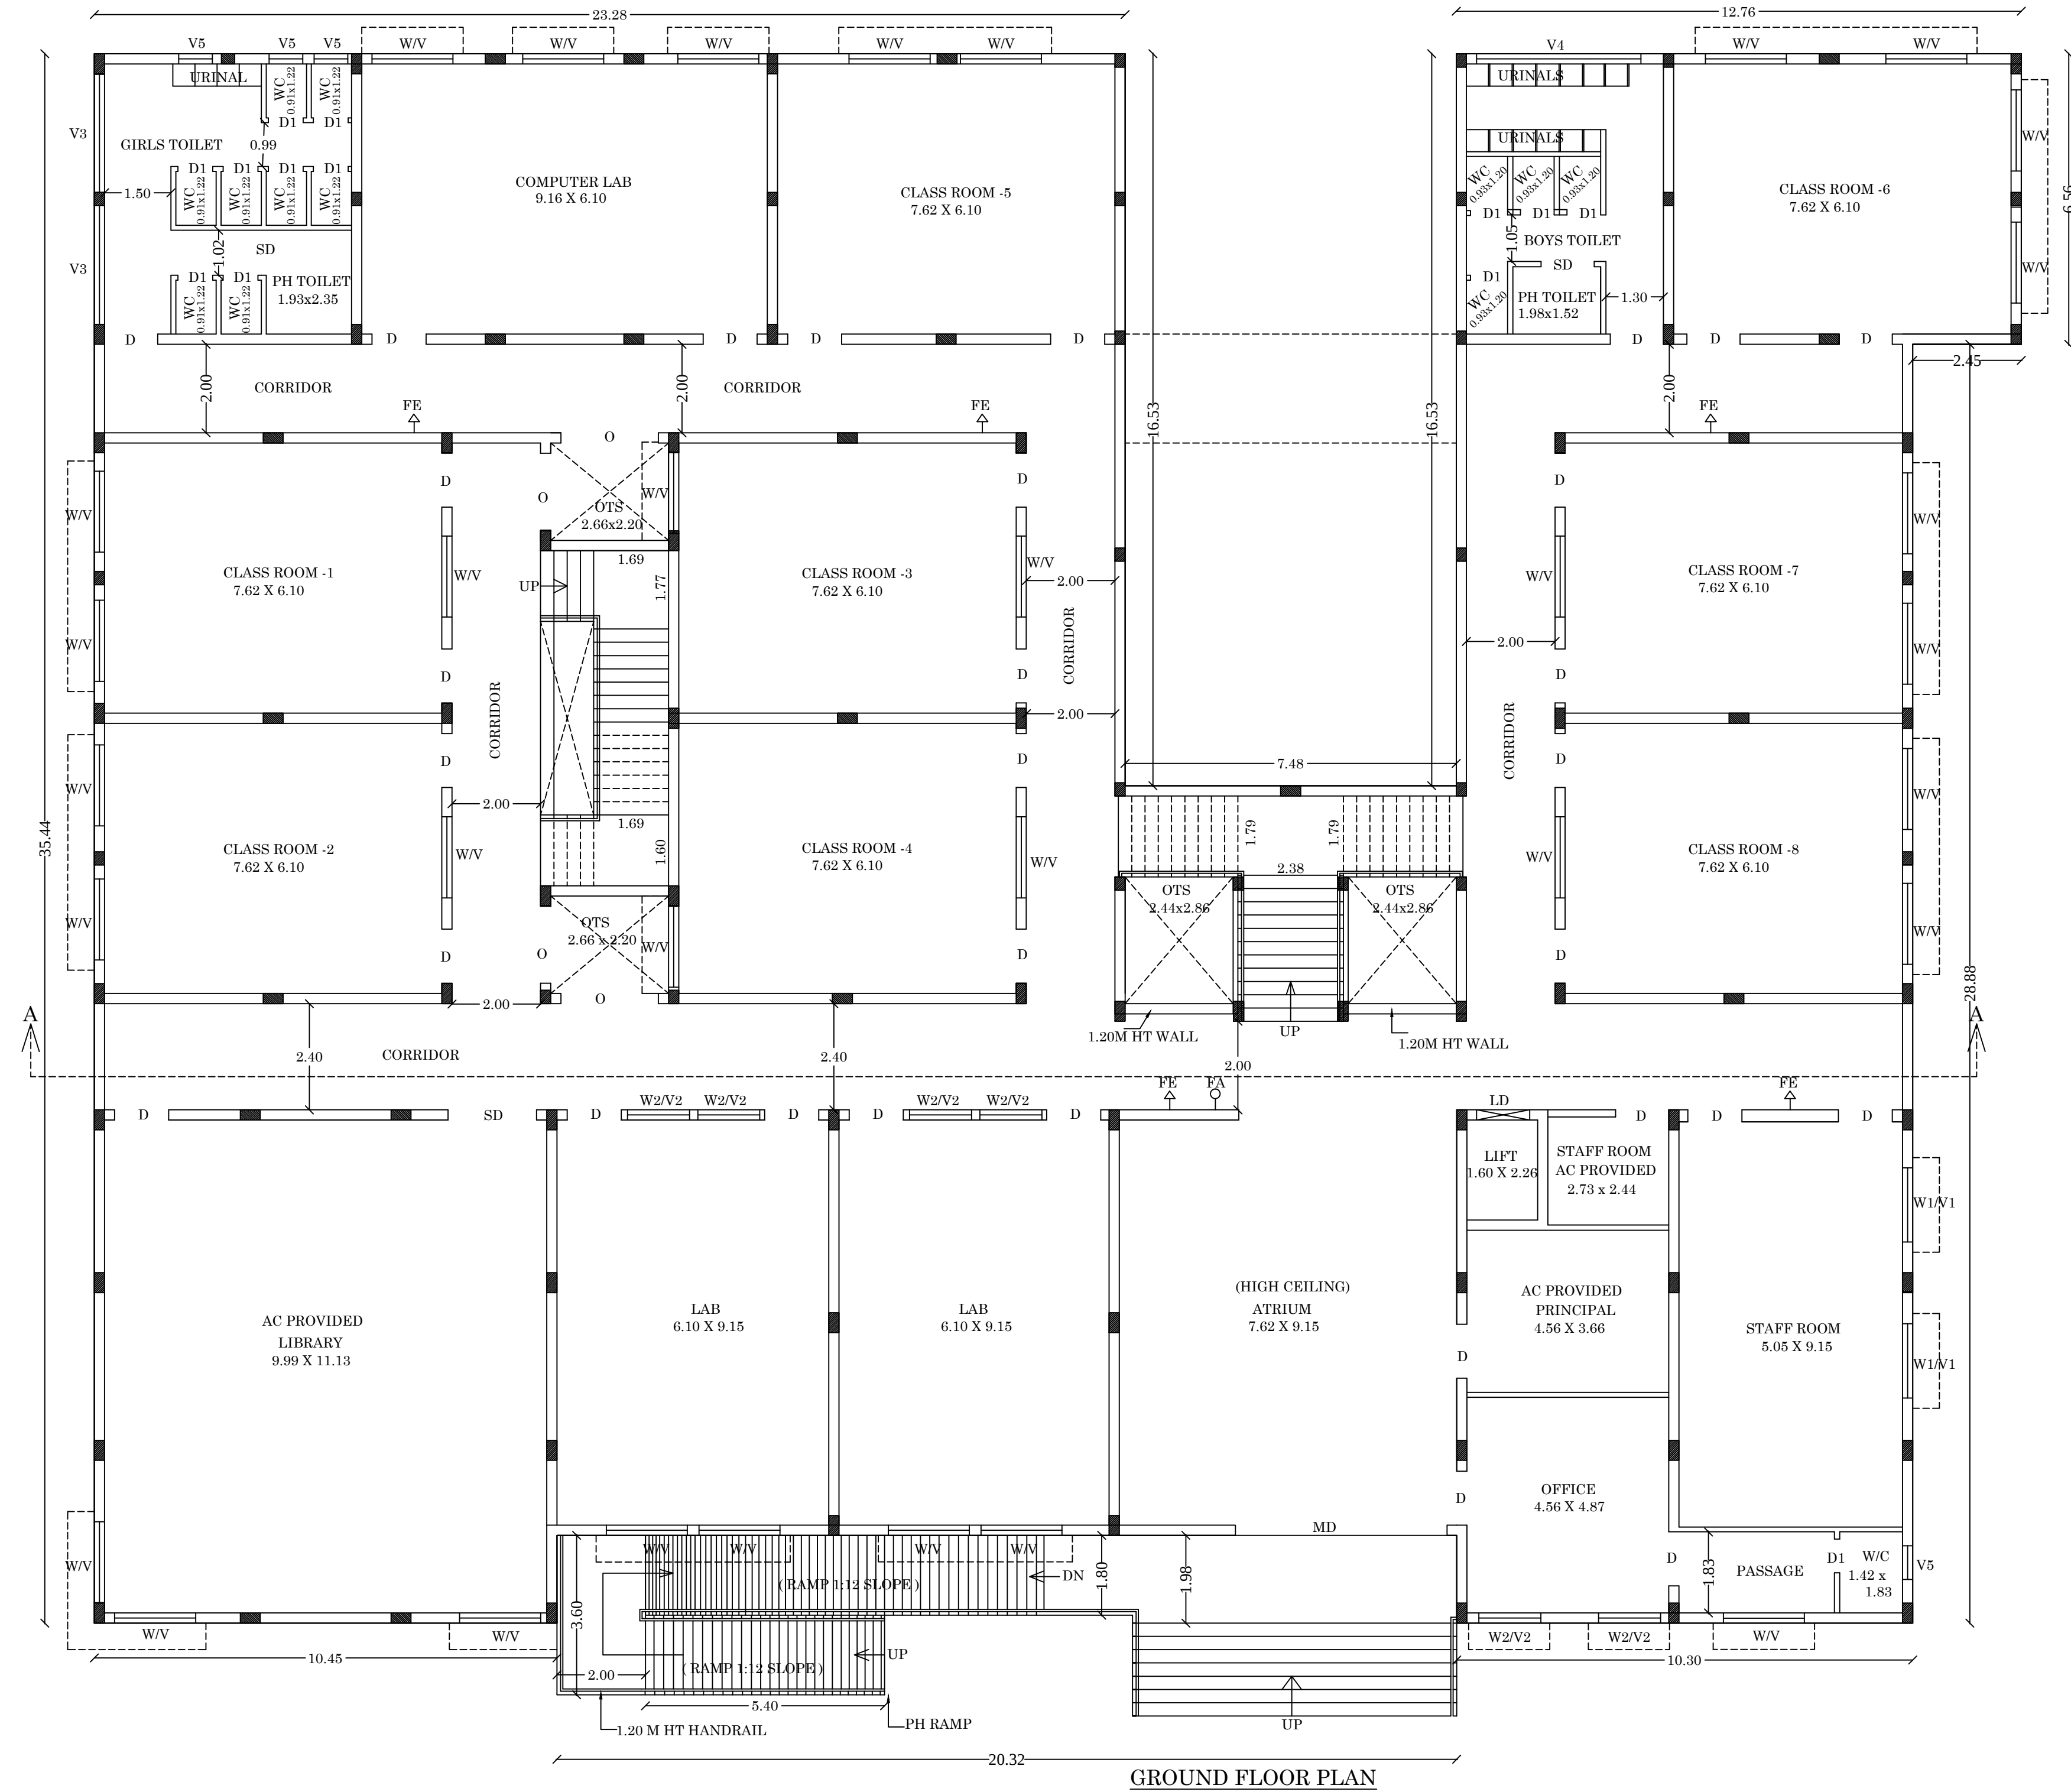


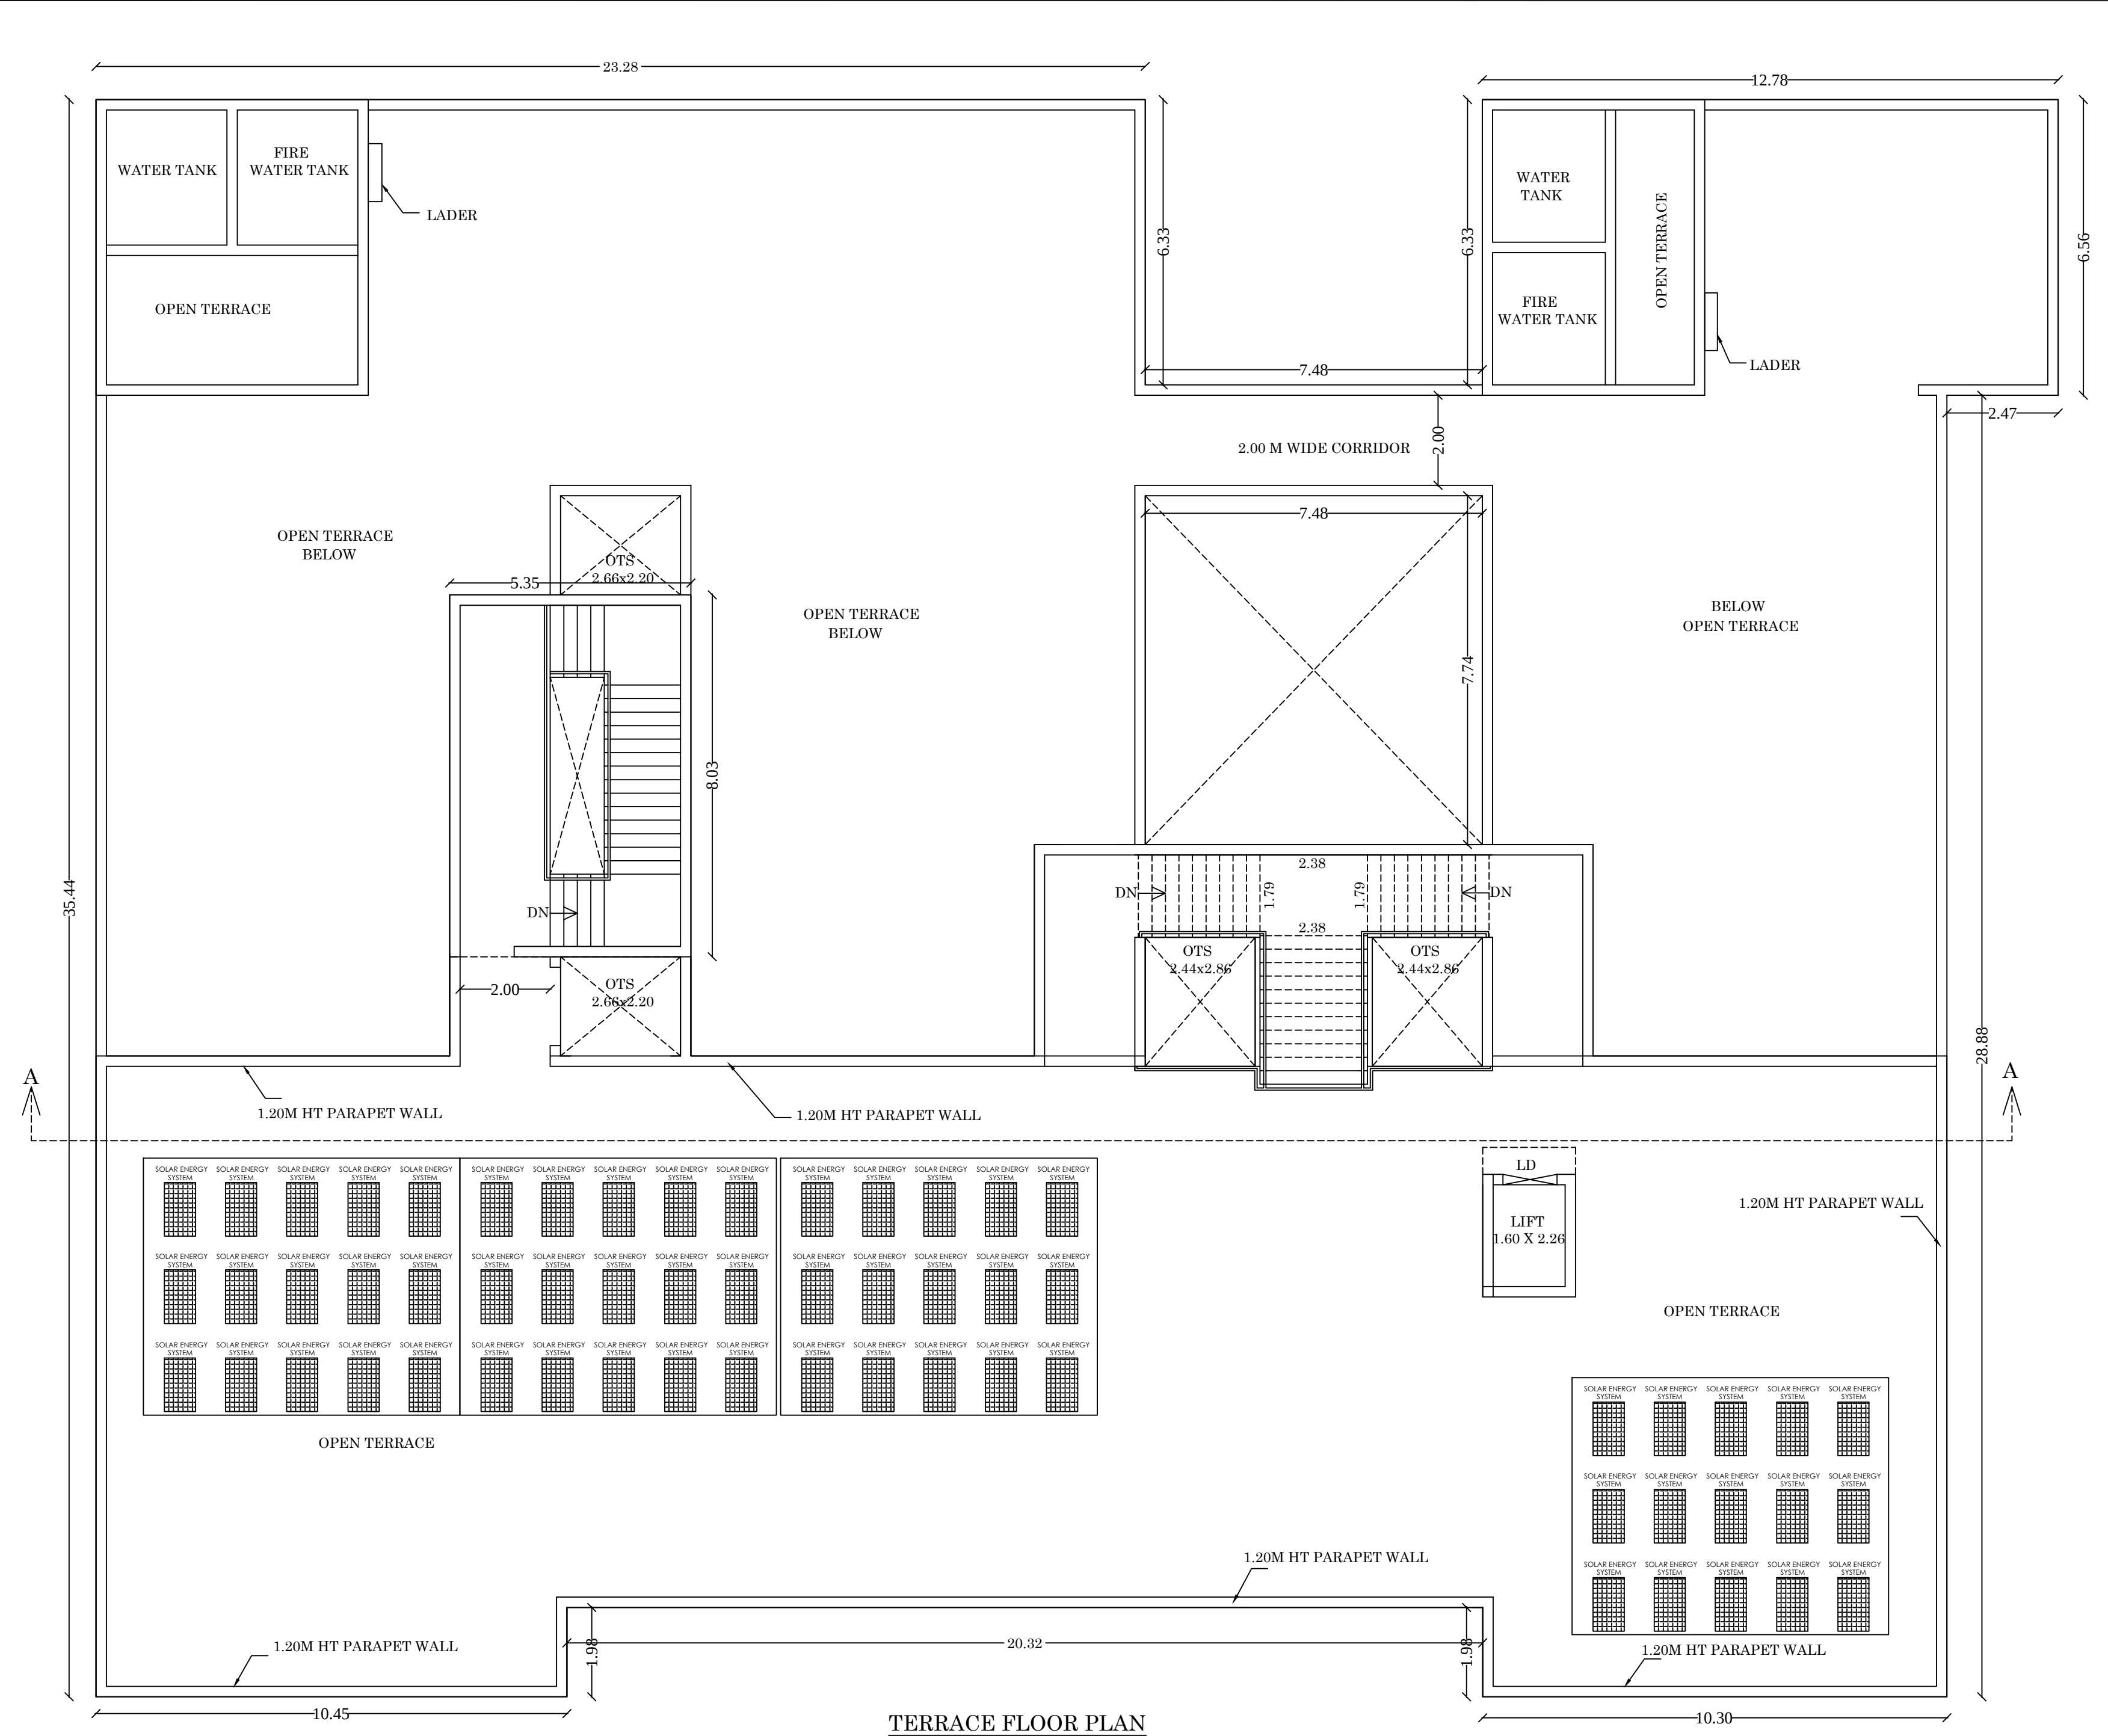

PLAN SHOWING THE PROPOSED CONSTRUCTION OF SCHOOL BUILDING IN S.NO:203/3A2,204/9A2,10,12A AT URSERI VILLAGE/ PANCHAYAT, ALANGANALLUR PANCHAYAT UNION, VADIPATTI TALUK,MADURAI DISTRICT.

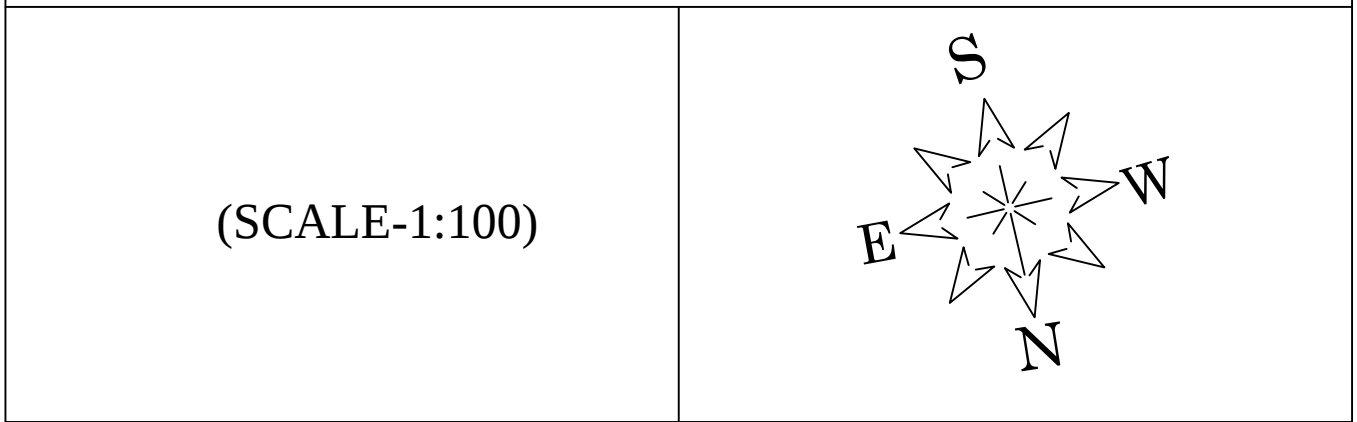

JOINERY DETAILS		
MD	MAIN DOOR	4.78 x 2.10
D	DOOR	1.22 x 2.10
D1	DOOR	0.76 x 2.10
LD	LIFT DOOR	1.20 x 2.10
W	WINDOW	1.83 x 1.52
W1	WINDOW	1.68 x 1.52
W2	WINDOW	1.40 x 1.52
V	VENTILATOR	1.83 x 0.76
V1	VENTILATOR	1.68 x 0.76
V2	VENTILATOR	1.40 x 0.76
V3	VENTILATOR	2.67 x 0.76
V4	VENTILATOR	3.71 x 0.76
V5	VENTILATOR	0.76 x 0.76

AREA DETAILS			
Descriptions	Non FSI (Sq.M)	FSI (Sq.M)	Total Area (Sq.M)
Area of the Ground Floor		1282.17	1282.17
Area of the First Floor		651.56	651.56
Area of the Head Room	42.96		42.96
Total Floor Area	42.96	1933.73	1976.69

NOTE:-
FA-FIRE ALARM
FE-FIRE EXTINGUISHER
OFFICE USE

மாவுட்ட நகர் ஊரமைப்பு அலுவலகம்
மதுரை மாவுட்டம்
ந.க.எண்.SWP/BPA/006997/2023.
உத்தரவில் கண்டுள்ளவாறு மனையிட்டத்திற்கு
'A' to 'F' என எல்லையிட்ட
அம்மனையிட்டத்தில் அமைபும் கட்டட
வரைபடத்திற்கு ம.வ.ந.ஊ.உ.இ(ம.மா) எண்
02 A/2023 என எண்ணிடப்பட்டு செயலாணை
கயற்றும் ந.க.எண். SWP/BPA/006997/2023
தெரிவித்துள்ள நிபந்தனைகளுடன் மனையிட்ட
ஒப்பந்தம் மற்றும் கட்டிட வரைபடத்திற்கு
தொழில்நுட்ப ஒப்பந்தம் வழங்கப்படுகிறது.

STRUCTURAL ENGINEER
ARCHITECT

APPLICANT
ENGINEER

