
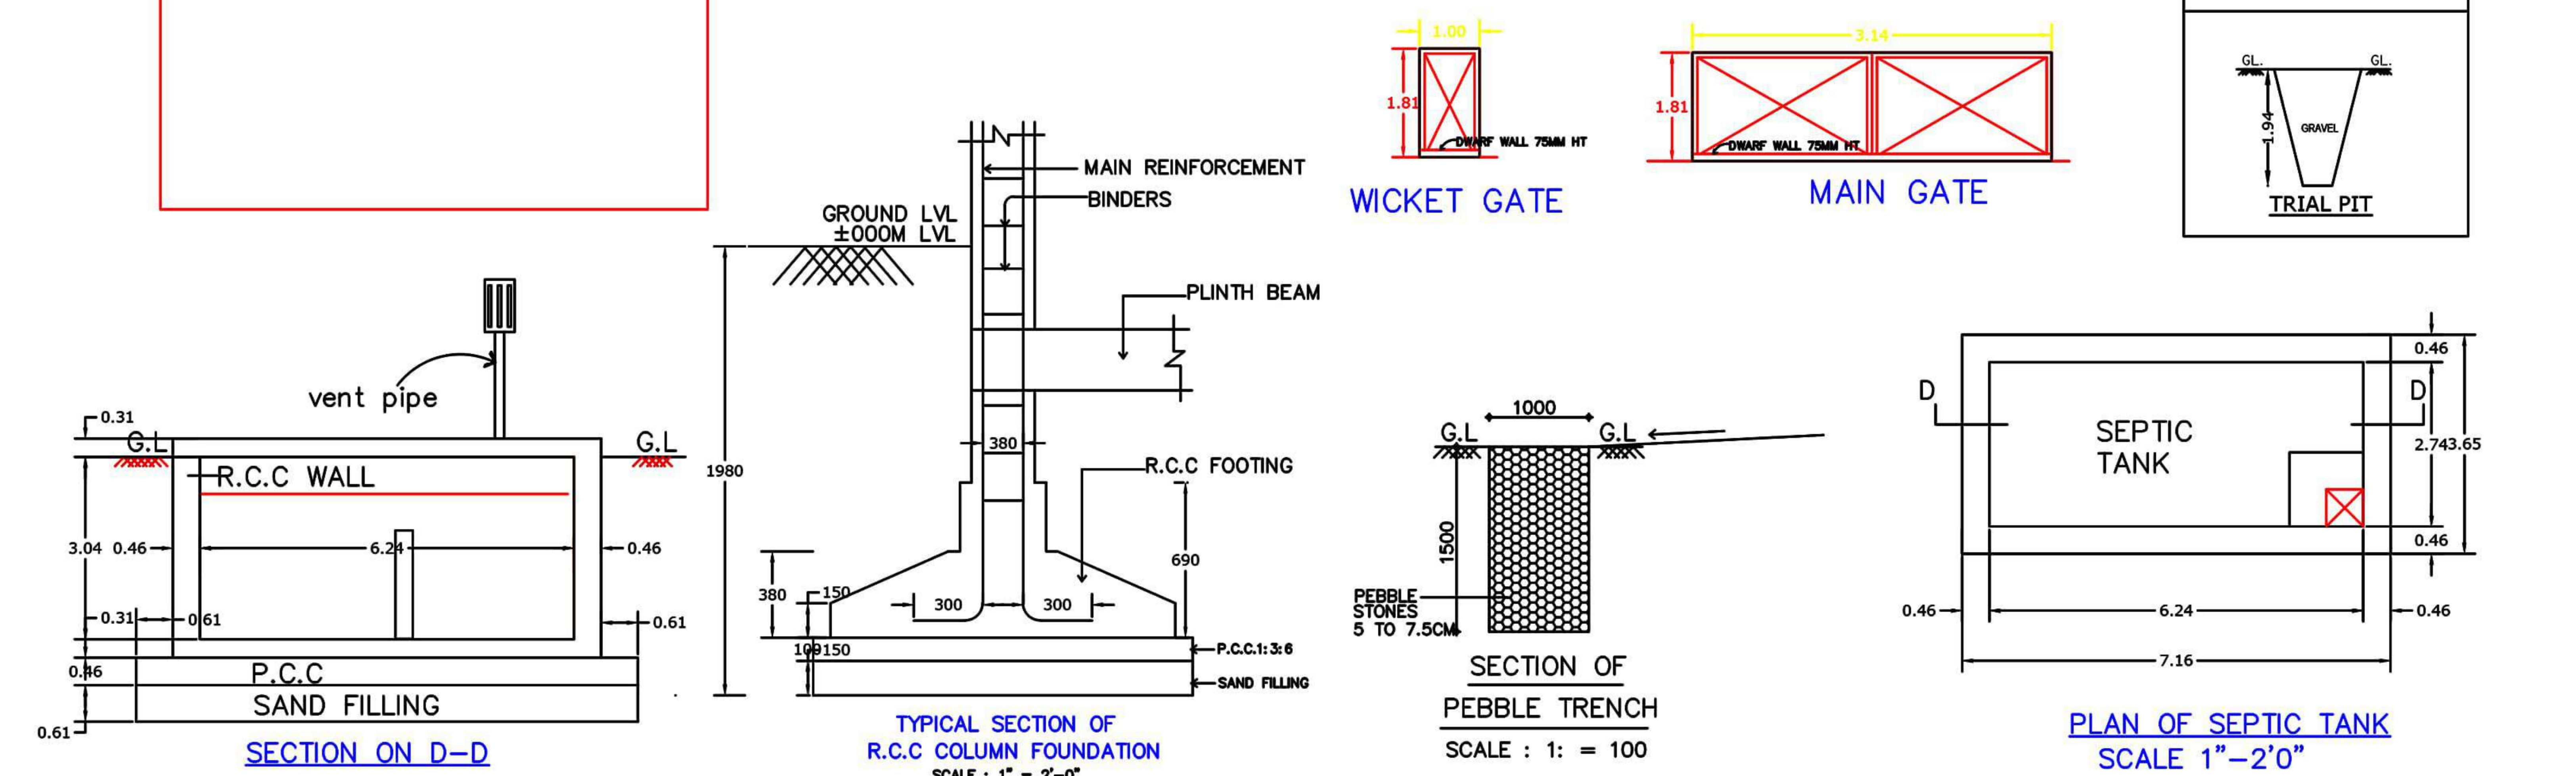


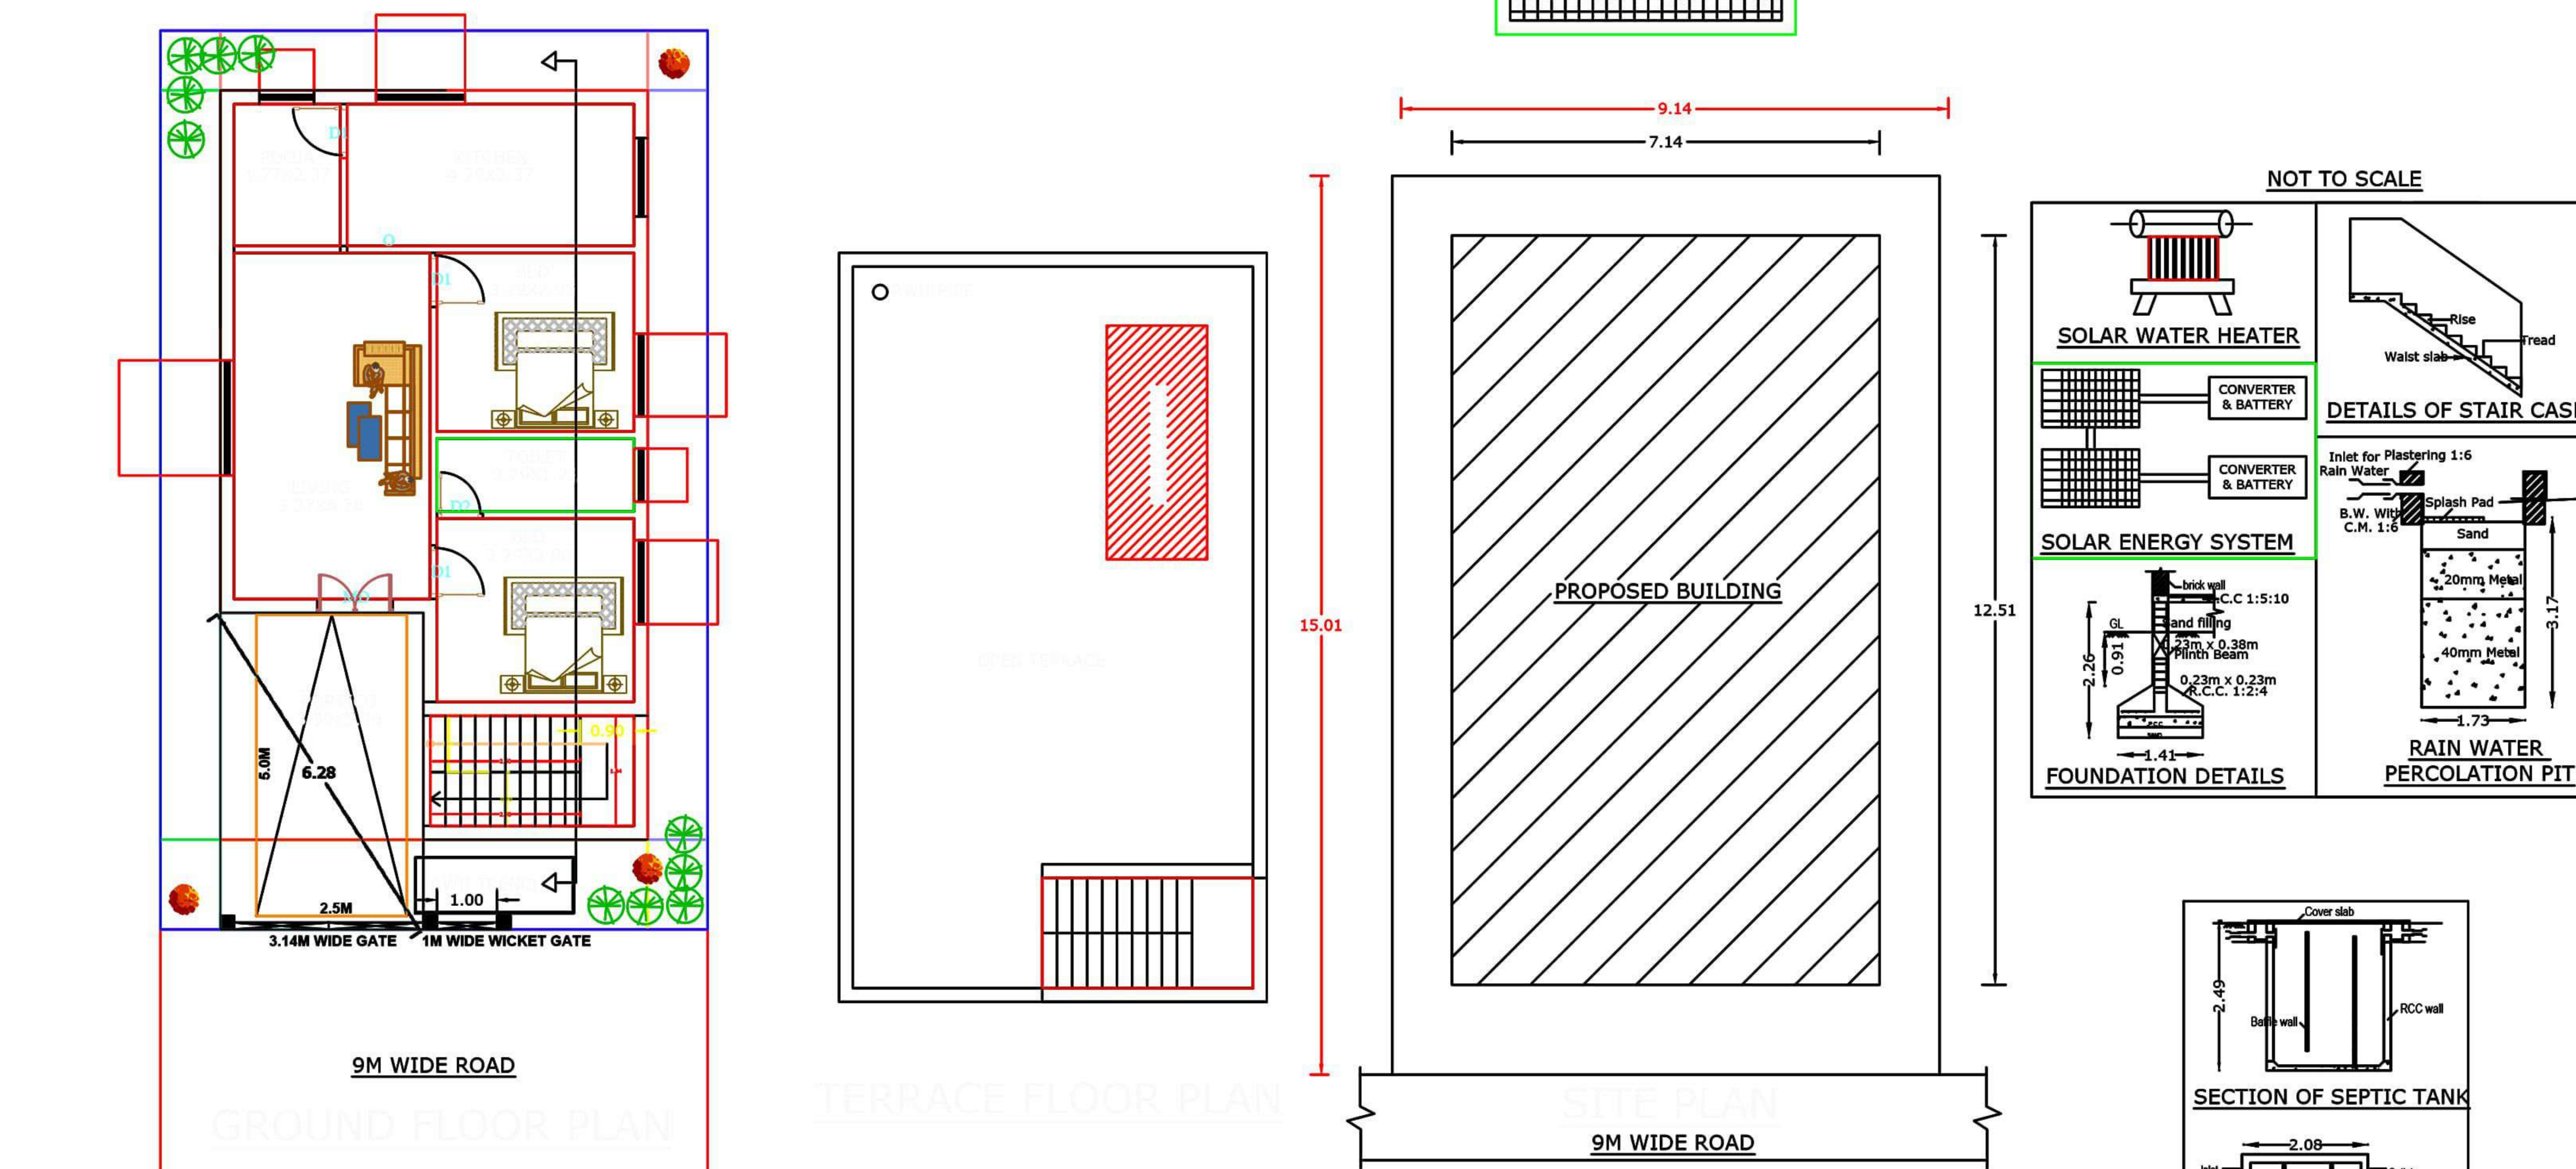

AREA DETAILS						
Description	FSI Area		NON-FSI Area		Total Area	
	SFT	SQM	SFT	SQM	SFT	SQM
SITE AREA (AS PER DOCUMENT)					1477.50	137.20
SITE AREA (AS PER SPLAY)						
<u>PROPOSED:</u> GROUND FLOOR HEAD ROOM	823.22 ---	76.48 ---	--- 69.75	--- 6.48	823.22 69.75	76.48 6.48
TOTAL	823.22	76.48	69.75	15.52	892.97	82.96

$$\text{FLOOR SPACE INDEX} = \frac{76.48}{137.26} = 0.55 < 2.0$$

PLOT COVERAGE = 65%

PLAN SHOWING THE PROPOSED CONSTRUCTION OF A
RESIDENTIAL BUILDING IN PLOT NO : 45, R.S.NO:186/1A1,
KAVUNDANPATTI VILLAGE, VILATHIKULAM TALUK
THOOTHUKUDI DISTRICT

<u>SCHEDULE OF JOINERY:</u>				SCALE : 1:100
DOOR	MD.	3'6"x7'0"	1.06x2.13m	
DOOR	D1	3'0"x7'0"	0.91x2.13m	
DOOR	D2	2'6"x7'0"	0.76x2.13m	
WINDOW	W	4'0"x4'6"	1.22x1.37m	
VENTILATOR	V	2'0"x2'0"	0.61x0.61m	

SCALE : 1:100

OFFICE USE

APPLICANT :
MR. RAVICHANDRAN

REG. ENGINEER
JENISTON DEVIDRAJ. H
137/LS/2022/00009

41. J. L. D 1.
Er. H. Jeniston Davidraj
B.E(Civil), M.Tech(Structural)
Govt. Registered Engineer Grade-II
R. No: 137/LS/2022/Gu009
Nagalapuram - 628 904
99 52 38 80 01