

PP

APPROVAL RECORD

Planning Permission

Virudhunagar, Vathirairuppu taluk
Virudhunagar district, Tamil Nadu

APPROVAL TYPE

Layout Approval

ISSUING AUTHORITY


DTCP

PURPOSE

Residential

The approval as the planning authority issued it, reproduced in full behind this page.

An approval speaks to what was sanctioned, not to what was built. Completion is a separate record.

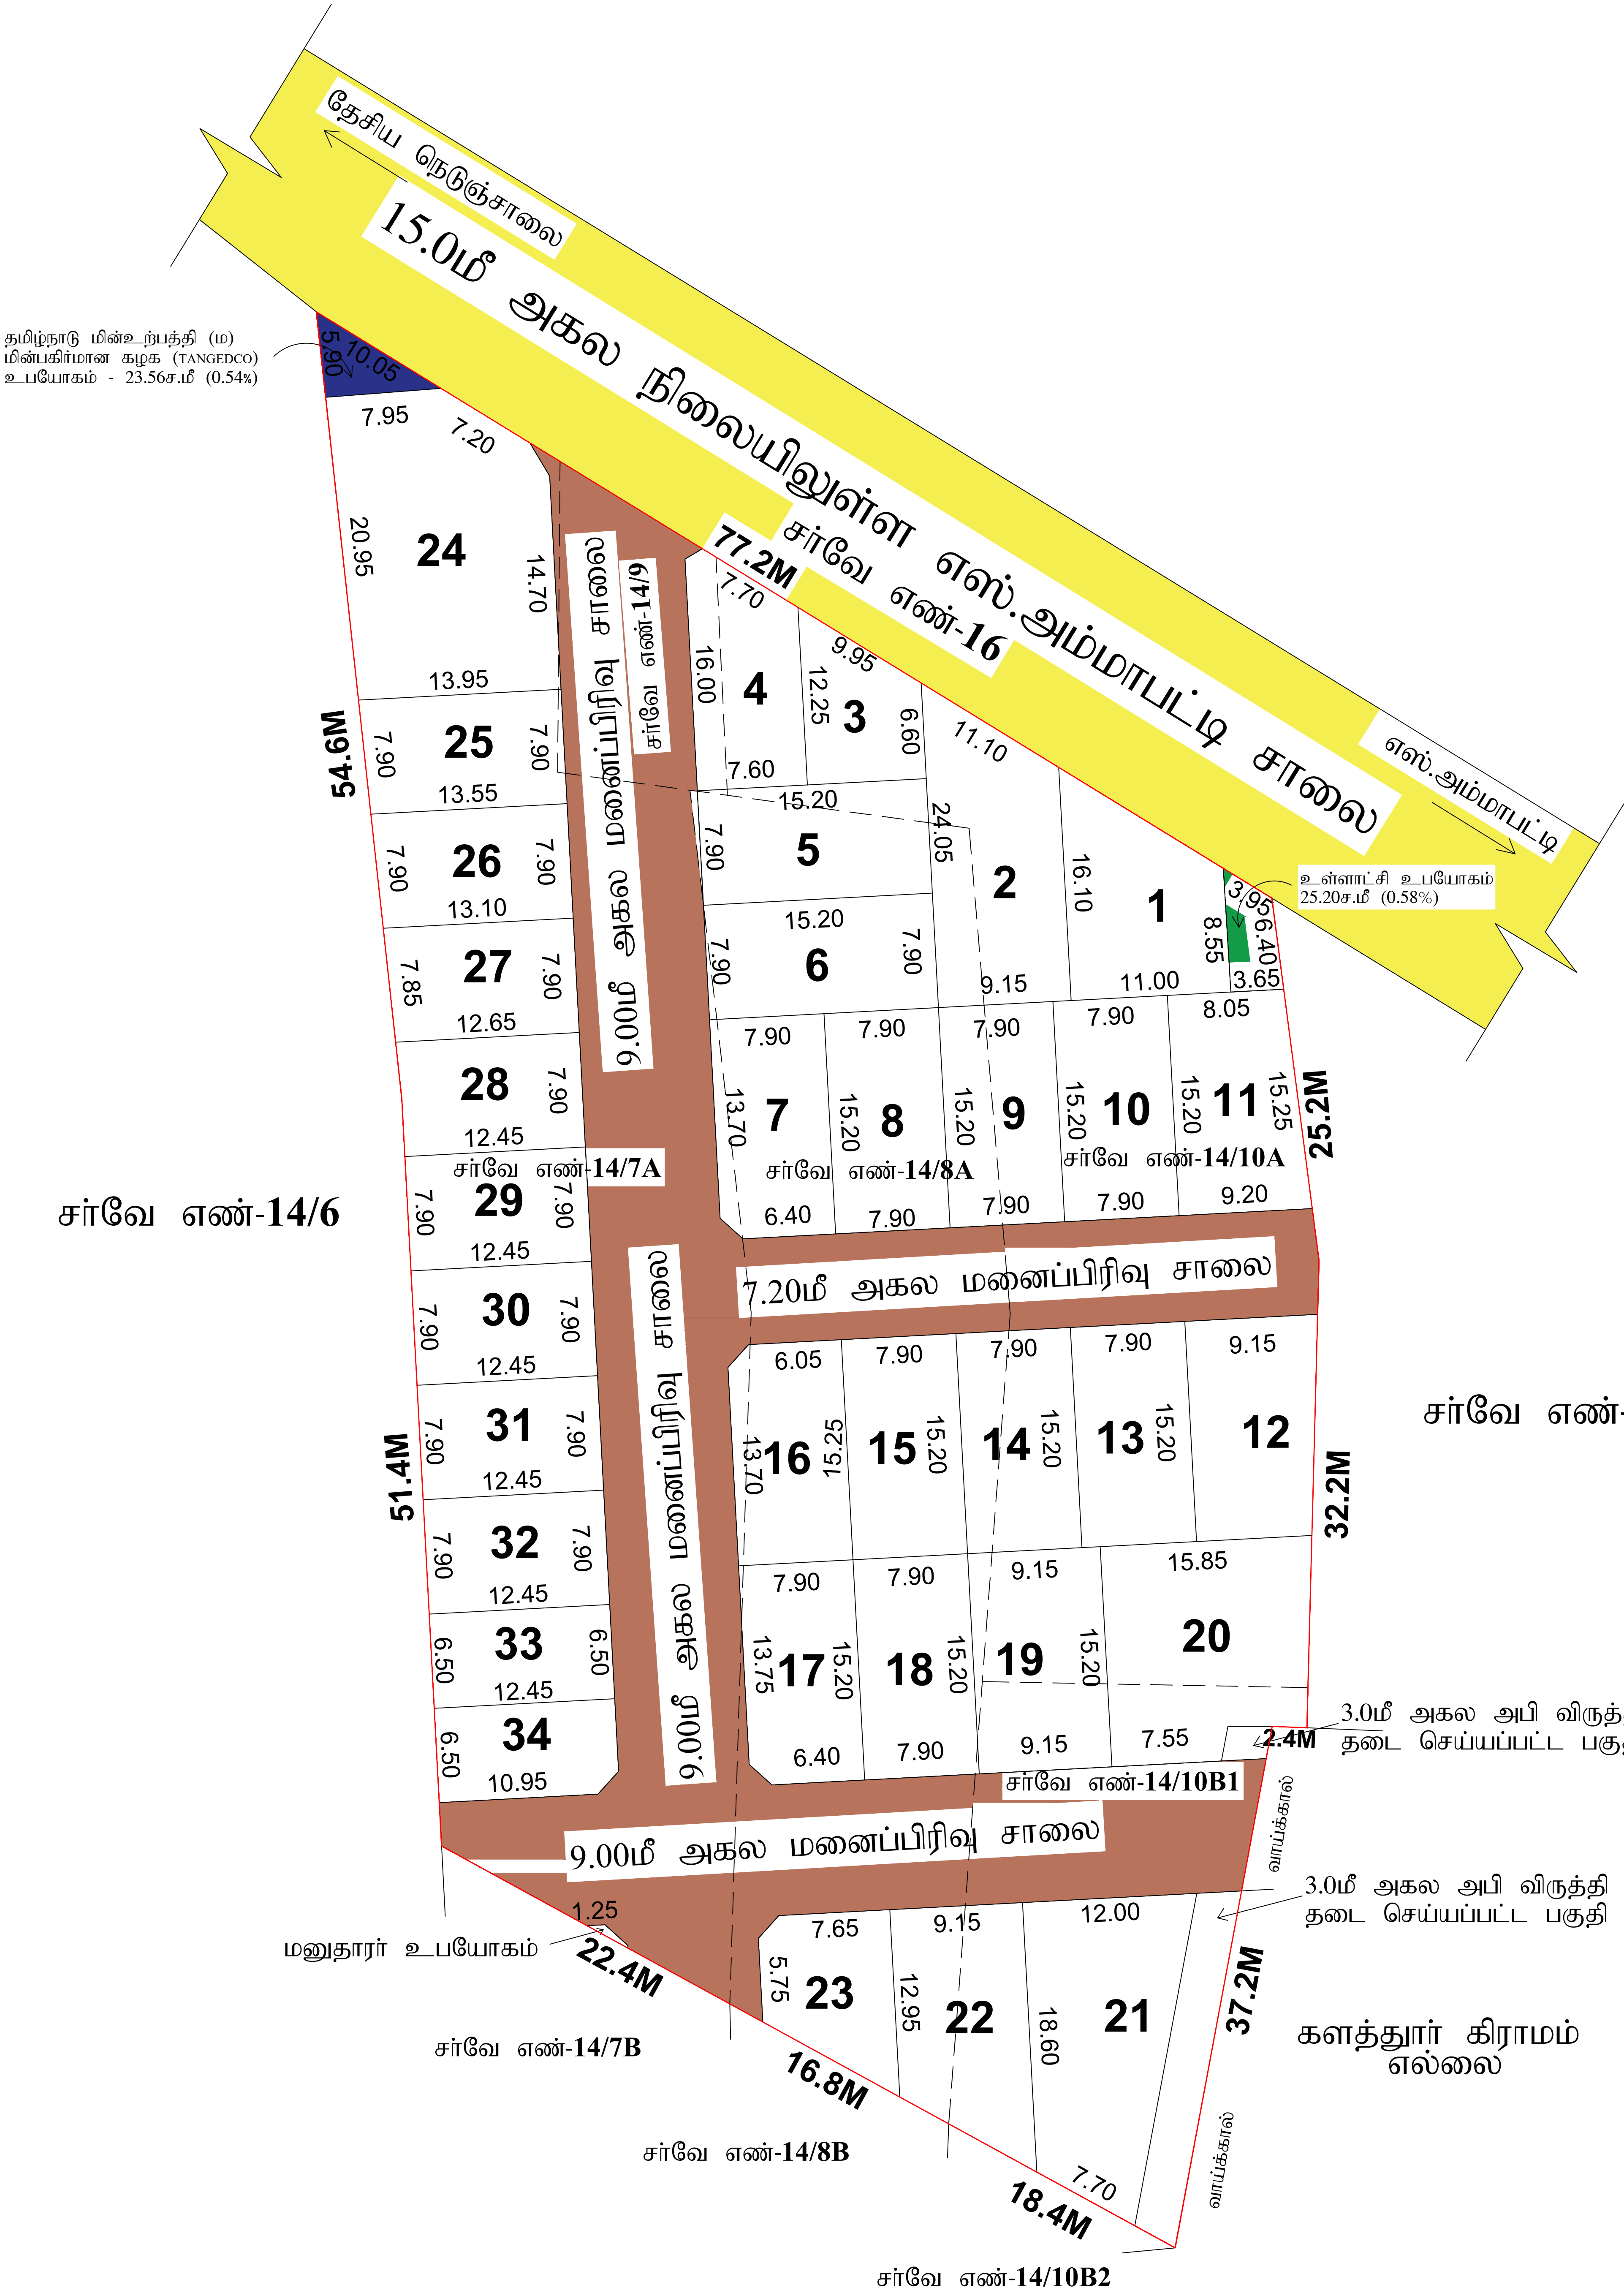

தமிழ்நாடு மின்உற்பத்தி (ம)
மின்பகரிமான கழக (TANGEDCO)
உபயோகம் - 23.56ச.மீ (0.54%)

அளவர் / உதவி வரைவாளர்

வரைவாளர் நிலை-3

மேற்பார்வையாளர் / வரைவாளர் நிலை-2

நகர் ஊரமைப்பு துறை - விருதுநகர் மாவட்டம்	
எஸ்.அம்மாபட்டி ஊராட்சி	
விருதுநகர் மாவட்டம், வத்திராயிருப்பு வட்டம், வத்திராயிருப்பு ஊராட்சி ஒன்றியம், எஸ்.அம்மாபட்டி ஊராட்சி,என்.அம்மாபட்டி கிராமம், சர்வே எண்கள்:14/7A,14/8A,14/9, 14/10A & 14/10B1 இல் அமையும் உத்தேச குடியிருப்பு மனைப்பிரிவிற்கான தொழில் நுட்ப ஒப்புதல் வரைபடம்.	
(திட்டமில்லப்பகுதி)	
Online Application No - 11231/2023/SWP/U03M1D5N கோப்பு எண்-845/2023 அளவுத்திட்டம்: 1" = 33'0" (1:400)	வ
குறிப்புகள்: மனைப்பிரிவின் இடத்தின் பரப்பளவு = 1.48 ஏக்கர் (அ) 5989.30 ச.மீ உத்தேச மனைப்பிரிவின் சாலை மற்றும் மூலை முடக்குகளின் பரப்பளவு = 1623.96 ச.மீ. மீதமுள்ள மனைகளின் பரப்பளவு = 4365.34 ச.மீ. மனைப்பிரிவு இடத்தின் எல்லை = நிலையில் உள்ள சாலை = மனைப்பிரிவு உத்தேச சாலை = கோரிய மனைகளின் எண்ணிக்கை = 37 எண்ணம்	
ஒதுக்கிய மனைகளின் எண்ணிக்கை சாதாரண வகை மனைகள் } 34 எண்ணம் மனைஎண்கள் 1-34	
பொது ஒதுக்கீடு: (உள்ளாட்சிக்கு தானமாக ஒப்படைப்பு செய்யப்பட வேண்டும்) (அரசாணை எண்:18, ந.நி.(ம)கு.வ(ந.ப.1)துறை நாள்:04.02.2019, விதி-47(6)-ன்படியும் மற்றும் நகர் ஊரமைப்பு இயக்குநர், சென்னை அவர்களது சுற்றறிக்கை ந.க.எண்:4367/2019-பிஏ2, நாள்:05.02.2020, CASE-V- ல் மனுதரர் 10% 470.00-ச.மீ க்கு வழிகாட்டி மதிப்பின் படி கட்டணம் செலுத்தி உள்ளார்.) உள்ளாட்சி உபயோகத்திற்கு - 25.20ச.மீ (0.58%) = தமிழ்நாடு மின்உற்பத்தி (ம) மின்பகரிமான கழக } (TANGEDCO) உபயோகத்திற்கு - 23.56ச.மீ (0.54%) =	
முன்பக்க திறவிடம்: 9.0மீக்கு கீழ் வரை அகலமுள்ள சாலைகளுக்கு 1.5மீ விடப்பட வேண்டும். 9.0மீக்கு மேல் 18.0மீ வரை அகலமுள்ள சாலைகளுக்கு 3.0மீ விடப்பட வேண்டும். மூலை முடக்கு: 12.0மீக்கு கீழ் வரை அகலமுள்ள சாலைகளுக்கு 1.5மீ x 1.5மீ விடப்பட வேண்டும்.	
நிபந்தனைகள்: 1.அரசாணை எண்:18, ந.நி.(ம)கு.வ(ந.ப.1)துறை நாள்:04.02.2019, அரசாணை எண்:16 ந.நி.(ம)கு.வ (ந.ப.1)துறை நாள்:31.01.2020-ன்படியும் மற்றும் நகர் ஊரமைப்பு இயக்குநர், சென்னை அவர்களது சுற்றறிக்கை ந.க.எண்:4367 2019-பிஏ2, நாள்:05.02.2020 மற்றும் அரசாணை எண்:181, வீட்டு வசதி மற்றும் நகர்ப்புற வளர்ச்சித்துறை, நாள்:09.12.2020 ன்படி உத்தேச மனைப்பிரிவில் அடையும் மனைப்பிரிவு சாலை, பொது உபயோகத்தினை உள்ளடக்கித் தானமாக ஒப்படைக்கப்பட வேண்டும் மற்றும் தமிழ்நாடு மின் உற்பத்தி மற்றும் மின்பகரிமான கழகம் உபயோக ஒதுக்கீட்டினை மின்சார வாரியத்திற்கு தானமாக ஒப்படைக்கப்பட வேண்டும்.மேலும் மேற்கண்ட அரசாணைகளின் படி உத்தேச சாலைகளை நிவாக அதிகாரியால் நினைக்கப்படும் மட்டத்திற்கும், அகலத்திற்கும் தர சாலையாகவும்,தேவையான அடிப்படை வசதிகளை இடத்தில் மனைப்பிரிவு உரிமையாளரால் அமைக்கப்பட்ட பின் அதனை உள்ளடக்கியால் உறுதி செய்து கொண்டு மனைப்பிரிவிற்கு இறுதி ஒப்புதல் உள்ளடக்கியால் வழங்கப்பட வேண்டும் 2.இம்மனைப்பிரிவிற்கு உள்ளாட்சி இறுதி ஒப்புதல் அளிக்கும் முன்,இடத்தில் எந்த துறையாலும் நில ஆர்ஜித நடவடிக்கை மேற்கொள்ளப்படவில்லை என்றும், எந்த துறைக்காலும் நில ஆர்ஜிதப் பட்டியல் மாவட்ட வருவாய் அலுவலருக்கு அனுப்பப்படவில்லை என்றும், நசி அலுவலர் உறுதி செய்து கொள்ள வேண்டும். 3.நில உரிமை குறித்து வழங்கப்பட்ட சான்றுகள் மற்றும் பிரச்சினைக்கு சமர்ப்பிக்கப்பட்ட ஆவணங்கள் சரியானவை அல்ல என்ற அறிவிப்புகள் அல்லது மனைப்பிரிவுக்கு தொழில்நுட்ப ஒப்புதல் வழங்கியதால் பரந்திப்பு ஏற்படக்கூடிய குத்தினை ஏற்படும் மனைப்பிரிவுக்கு வழங்கப்பட்ட தொழில்நுட்ப ஒப்புதல் எவ்வித முன்விதிவீடும் இன்றி நகர் ஊரமைப்பு இயக்குநர், சென்னை அவர்களால் ரத்து செய்யப்படும். 4.விற்பனைக்குண்டான மனைகளை விற்பனை செய்யும்போது இவ்வாணையின் நகலோடு நகர் ஊரமைப்புத்துறையில் ஒப்புதல் அளிக்கப்பட்ட வரைபட நகல் மனை வாங்குபவர்களுக்கு கட்டாயம் வழங்கப்பட வேண்டும். 5.ஒப்புதல் அளிக்கப்பட்ட மனைப்பிரிவு வரைபடத்தை எந்த வித மாற்றம் விடுதலின்றி மனைப்பிரிவு நுழைவாயிலில் 'xx' -அளவிலான நித்தர்தகல் பலகை மூலம் பொதுமக்கள் பார்வைக்கு நிரந்தரமாக பிரகடிக்கப்பட வேண்டும். 6.The Tamilnadu Government in G.O.Ms.No:112, Housing and Urban Development Department, Dated:22.06.2017 have approved the Tamilnadu Real Estate (Regulation & Development) Act 2016.The Promoter has to advertise, Market, Book, Sell or Offer for sale, or invite persons to purchase in any manner any plot, apartment or building, as the case may be in any Real Estate Project or part of it only after registering the real estate project with the Real Estate Regulatory Authority .	
ம.வ/ ந.ஊ.து.இ(விருமா).எண் : 57 / 2023.	
நகர் ஊரமைப்பு துணை இயக்குநர் விருதுநகர் மாவட்டம்	

Eight ways to know a piece of land before you pay for it.

This report covers one part of the picture. These cover the rest, drawn from the same government records, for any property in Tamil Nadu.

LandLens One

Ask anything about a property and get an answer grounded in live government records, with the sources shown.

[/landlens/one](#)



Verify My Land

Every record check run on one property and returned as a single report.

[/landlens/verify-my-land](#)



Legal Opinion

An advocate's written opinion on the title, built on the records we pull for it.

[/landlens](#)



One Map

Every layer on one map: the parcel, its boundary, zoning, water bodies and what sits around it.

[/landlens/one/map](#)



PriceMap

What land actually changed hands for around this plot, taken from the registered deeds.

[/landlens/pricemap](#)



Build Scope

What you are allowed to build here: floor space, height, coverage and setbacks.

[/landlens/build-scope](#)



Property Tracker

Watch a property and hear about it when something new is registered against it.

[/landlens/property-tracker](#)



Deal Room

Run the transaction in one place: documents, stamping, signatures and the parties.

[/landlens/deal-room](#)



Twenty-four checks you can run yourself, at no cost.

Records and verification

The registers themselves, read for you.

Encumbrance Certificate

Patta and Chitta

Field Measurement Sketch

EC Analyzer

Bank charge check

Court case search

Seller background check

Approval check by survey

Value and duty

What it is worth and what it costs to register.

Guideline value by street

Guideline value by survey

Stamp duty and registration fees

Capital gains

Floor space index

Area unit converter

Zoning and land use

What the plan says can happen on this land.

Land use zone finder

CMDA land use check

Coastal regulation zone

Master plan check

Water bodies finder

Airport height clearance

Registers and directories

Who holds it, and which office keeps the record.

Find your registering office

Temple property check

Waqf property check

RERA register



Every free tool
/tools



Services we run
for you
/services



The LandLens
suite
/landlens/one



Every claim in this document traces back to a government record.

Legal opinions, due diligence and title verification

Building plan, layout and sub-division approvals

Completion and occupancy certificates, regularisation

Escrow, negotiation and NRI property management

Land survey, soil testing, architecture and construction

Verified RealEstate
3/350/2 Mettukuppam,
OMR Thoraipakkam,
Chennai 600 097, India
hello@verified.realestate
+91 9996 12 9996

Prepared from the registers named on the page each finding sits on. Where a register could not be read, this document says so in its place rather than leaving the gap to be read as a clean result.

